


SEEDING
END WIDTH
F.S.

67
306

LAKE COUNTY
LAK-1-10.38

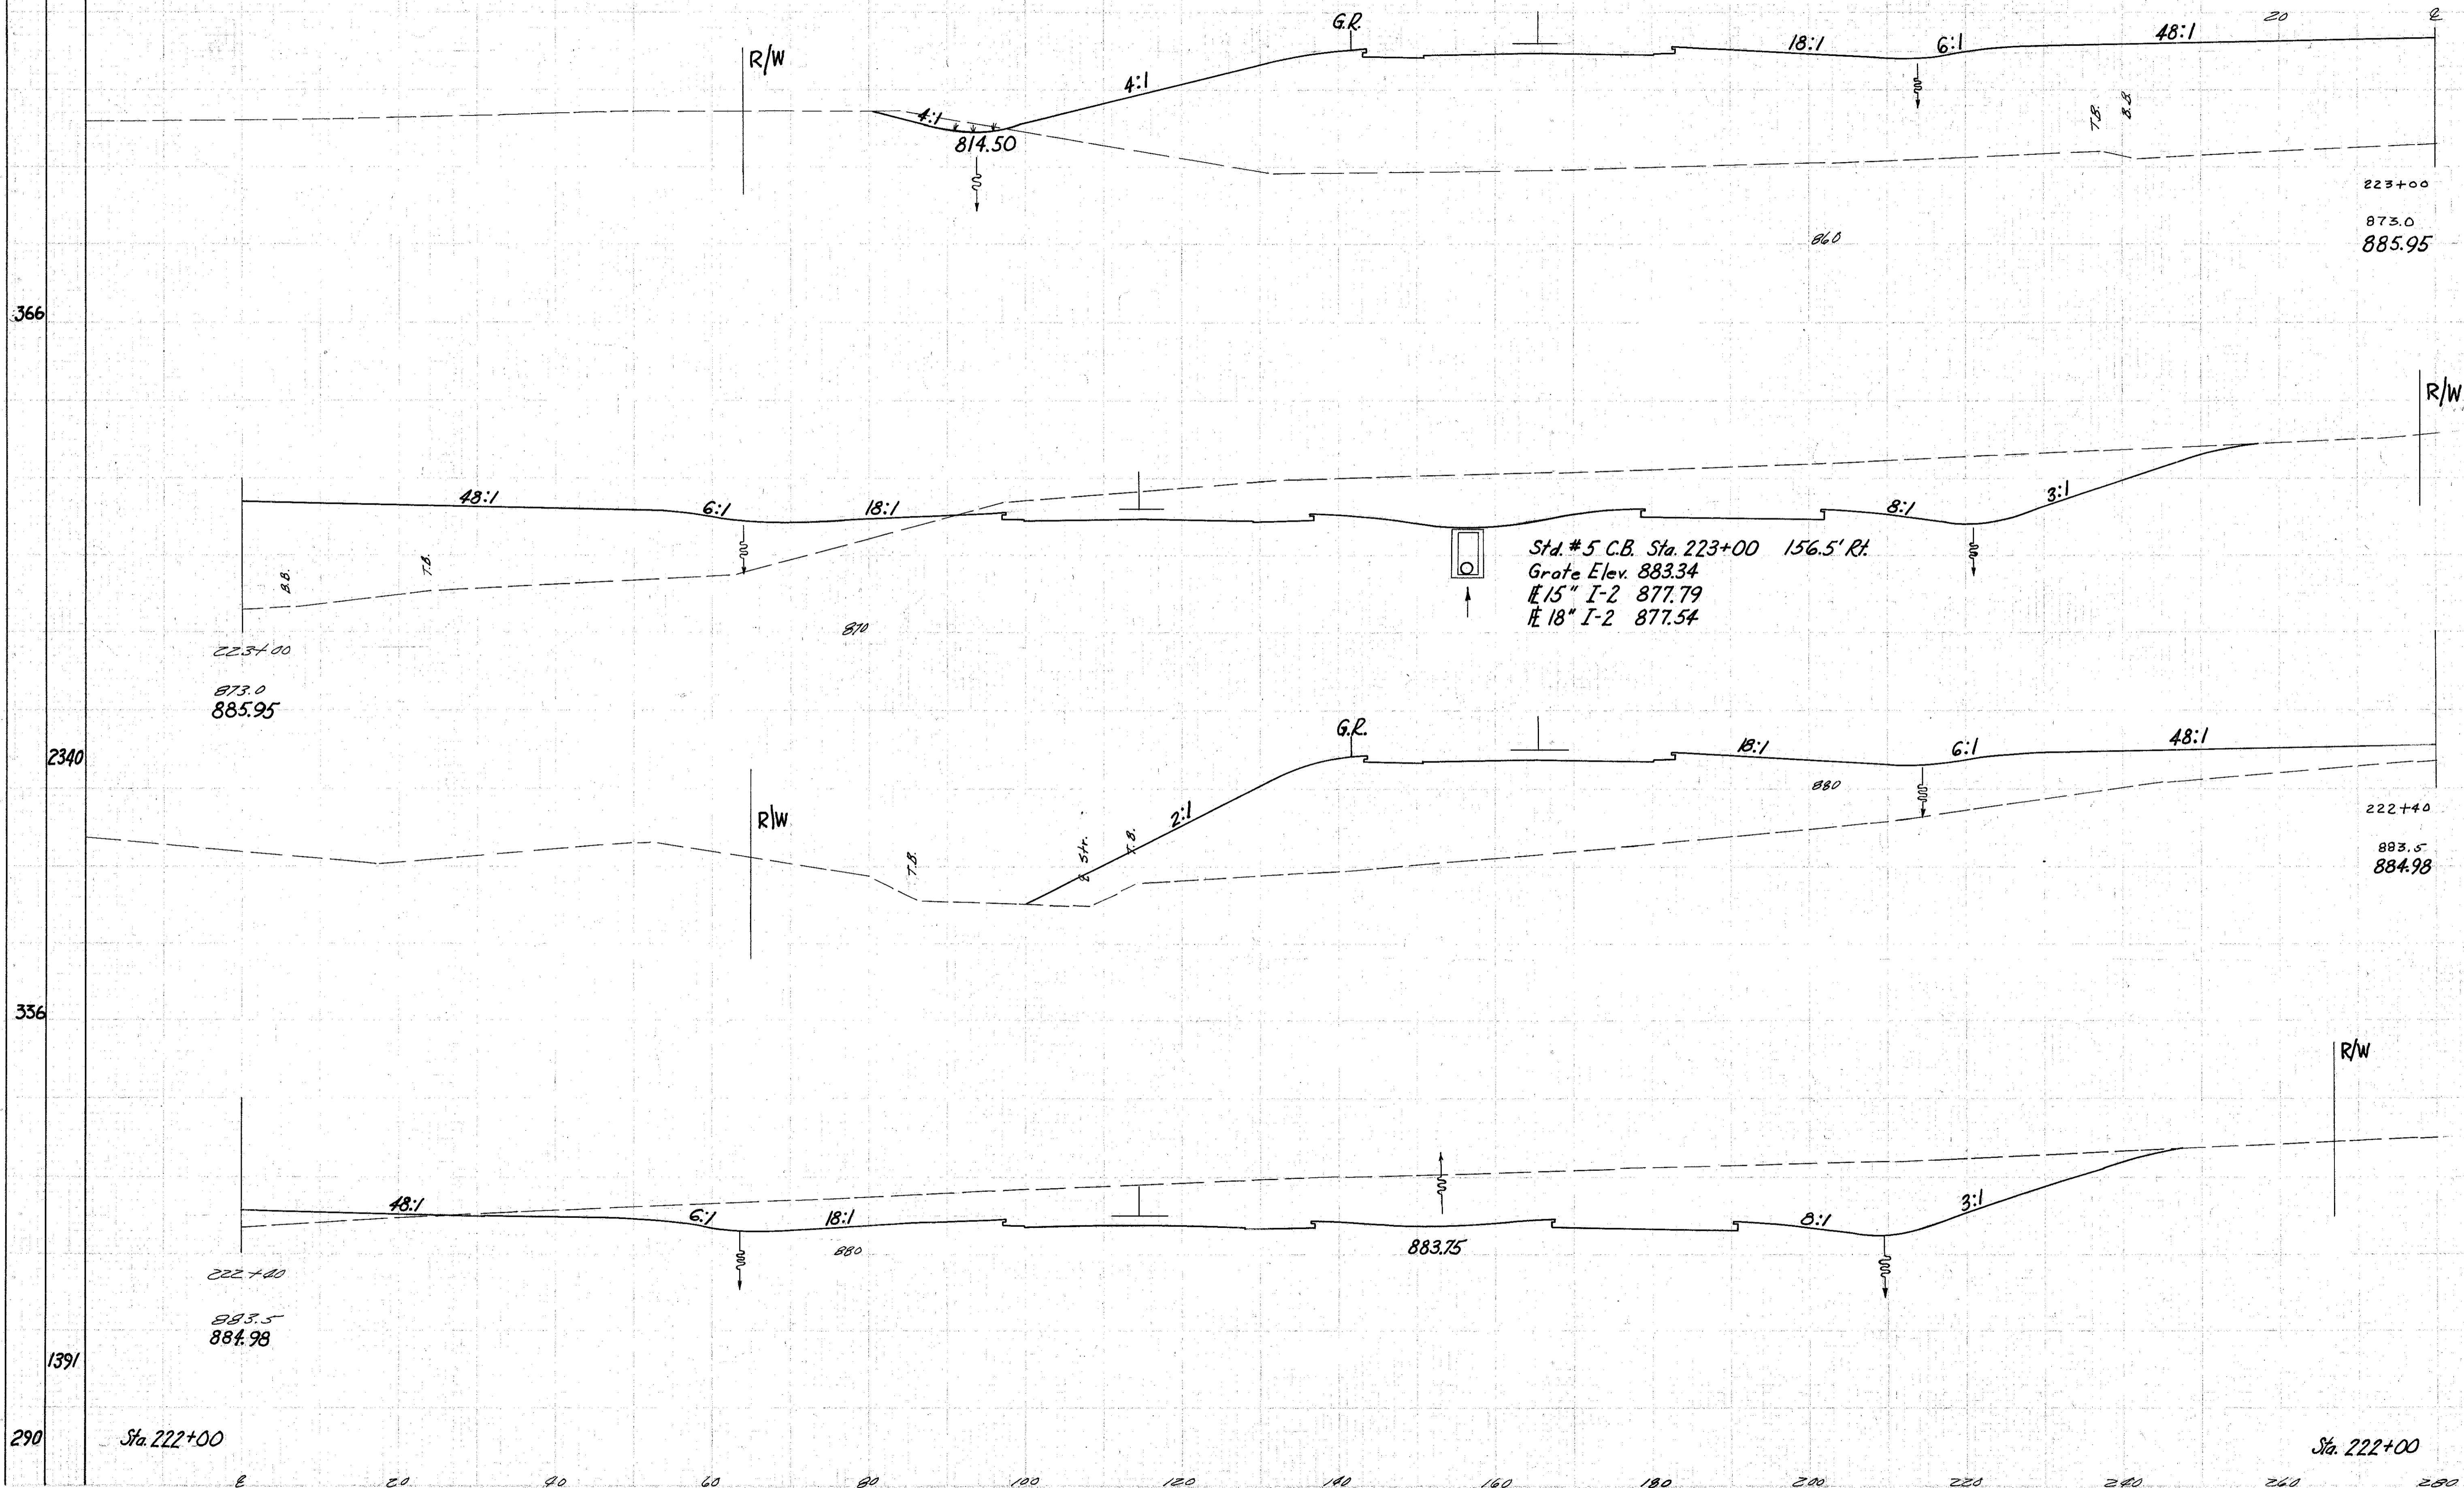

Sta. # 5 C.B. Sta. 223+00 156.5' Rt.
Grate Elev. 883.34
15" I-2 877.79
18" I-2 877.54

END AREA		CU. YDS.	
Cut	Fill	Cut	Fill
857	3161		
2183	5092		
1108	1422		
1573	1745		
1016	934		

Sta. 222+40 to 223+00