


SEEDING
FNB
W/OTA
S.D.
4.05

280 260 240 220 200 180 160 140 120 100 80 60 40

DATE	STATE	PROJECT
1	OHIO	

69
306

LAKE COUNTY
LAK-1-10.38

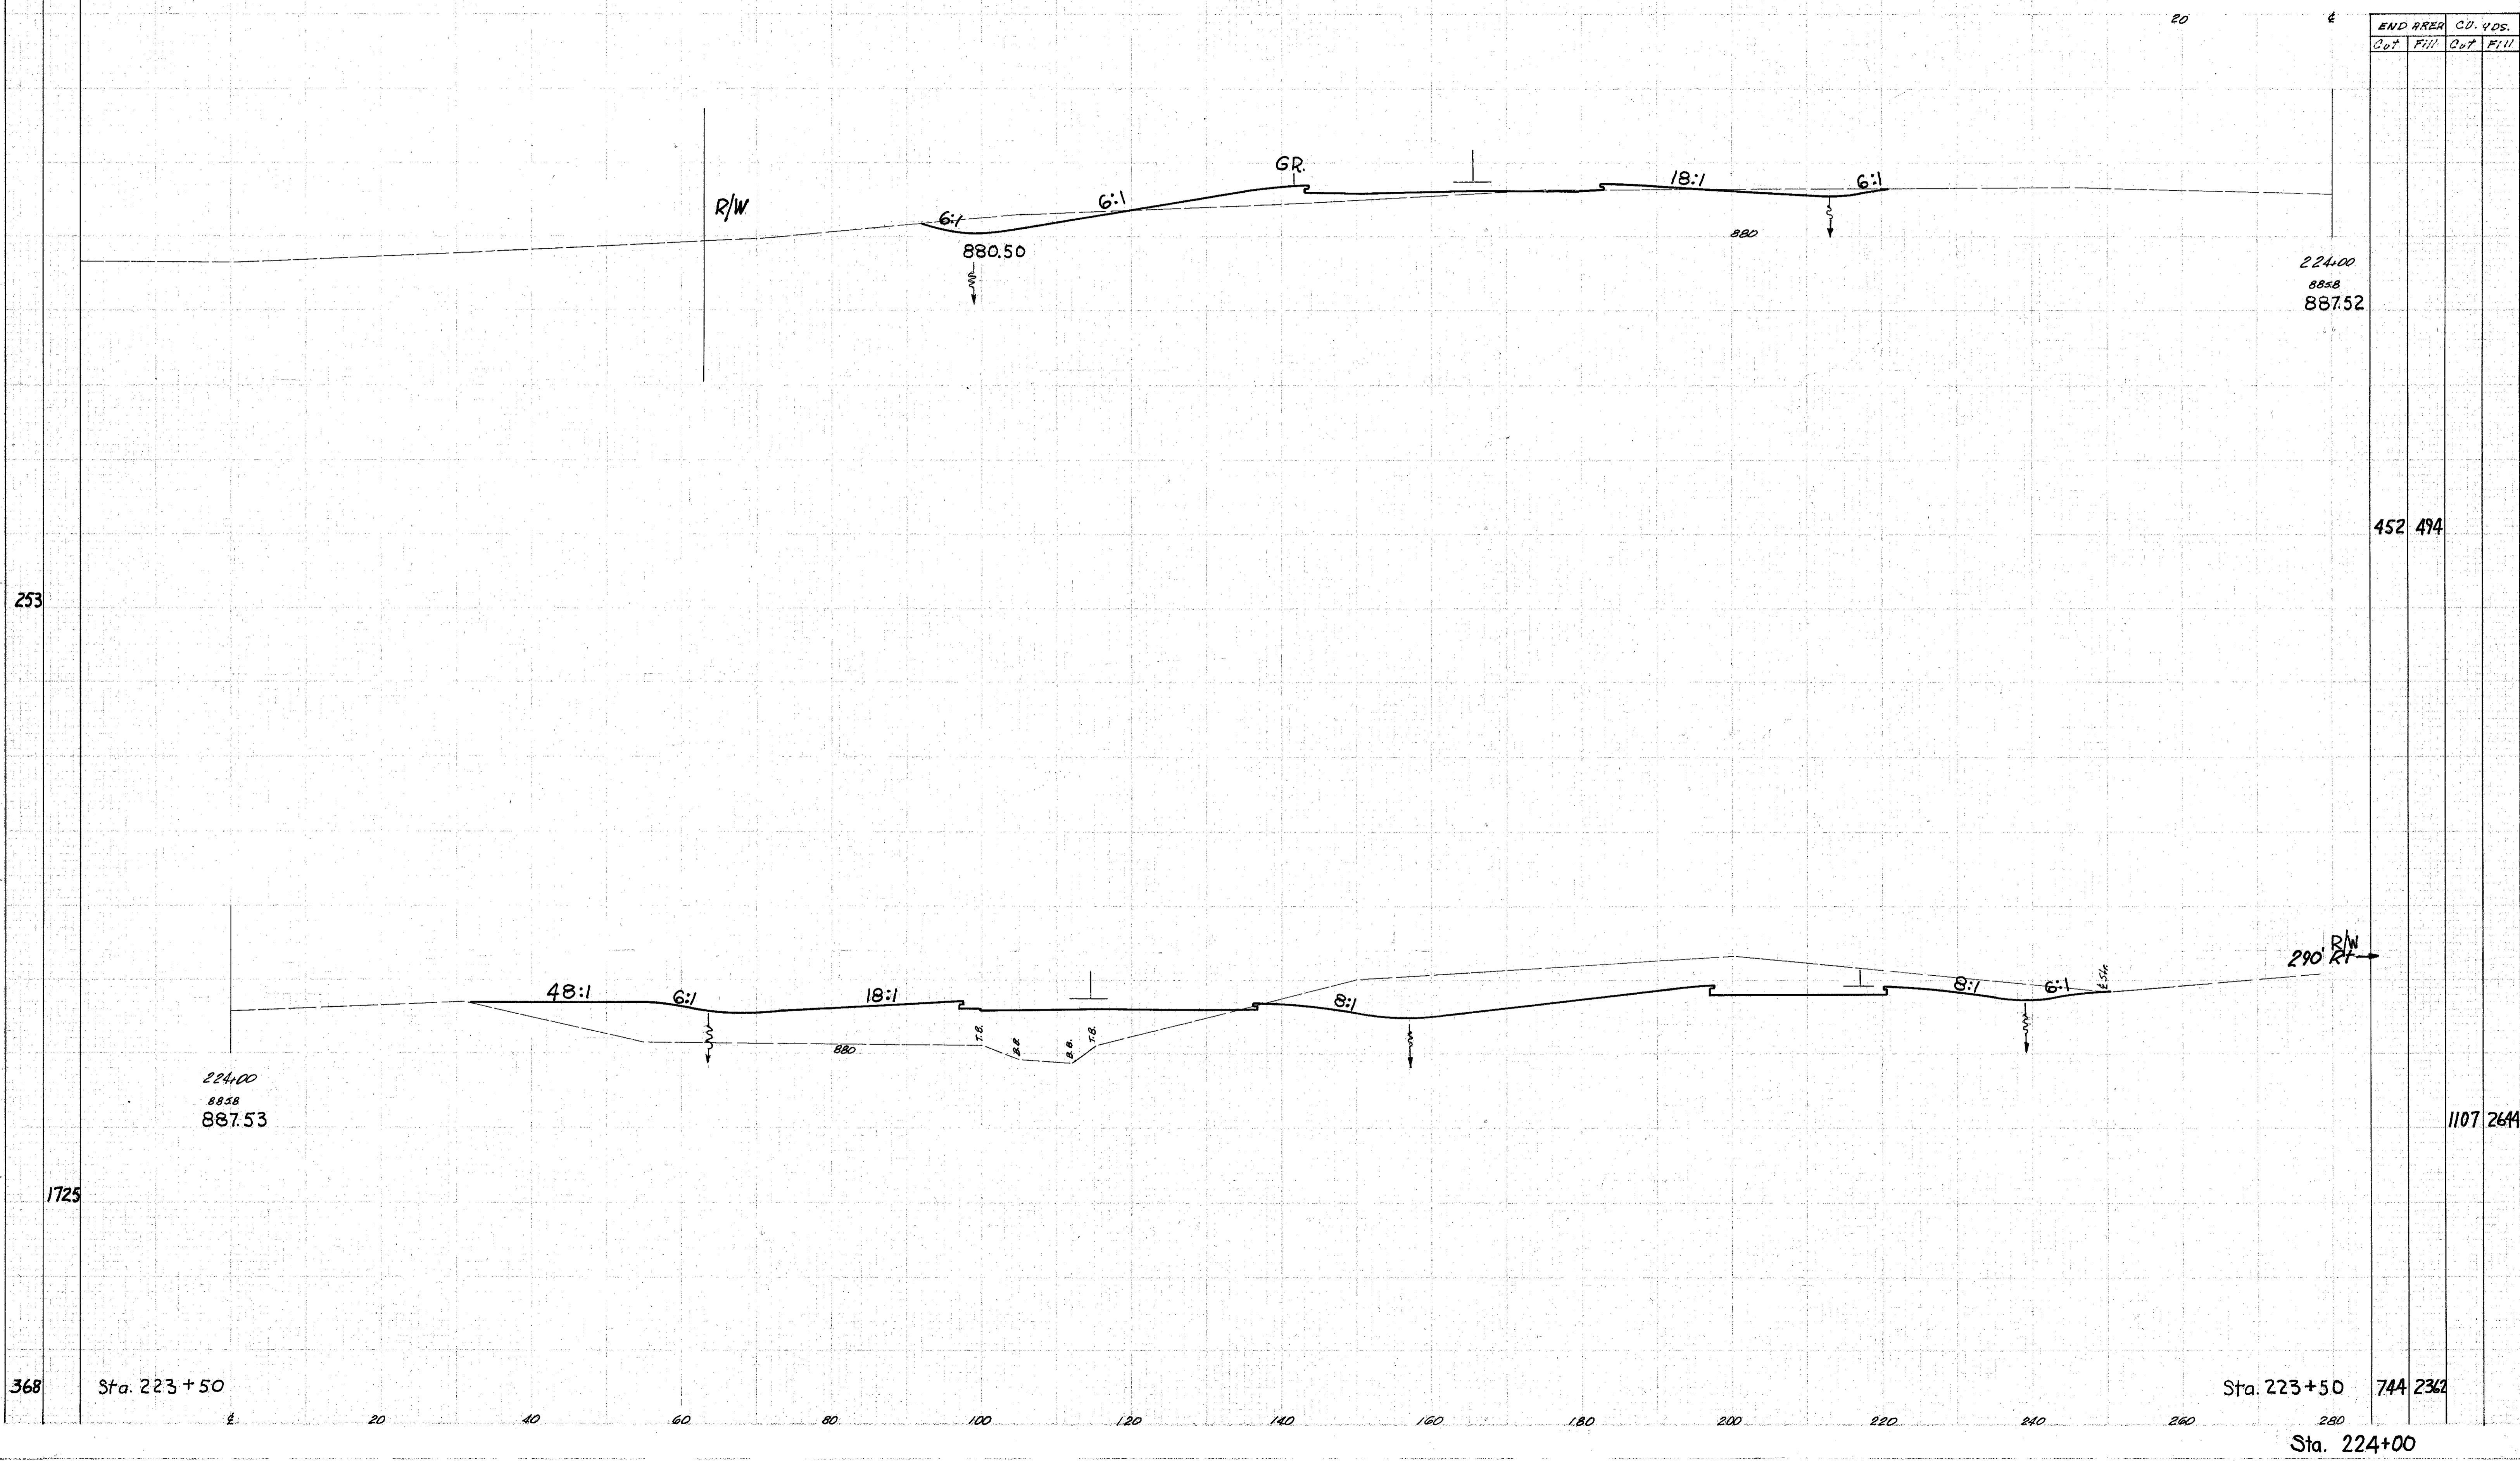

END R/R		CU. YDS.	
Cut	Fill	Cut	Fill

452 494

1107 2644

224+00
8838
887.53

Sta. 223+50 744 2362

Sta. 224+00

20 40 60 80 100 120 140 160 180 200 220 240 260 280