


SEEDING
END WIDTH SQ. YDS.

280 260 240 220 200 180 160 140 120 100 80 60 40

NO. TO PLAN	STATE	PROJECT
2	OHIO	

70
306

LAKE COUNTY
LAK-1-1038

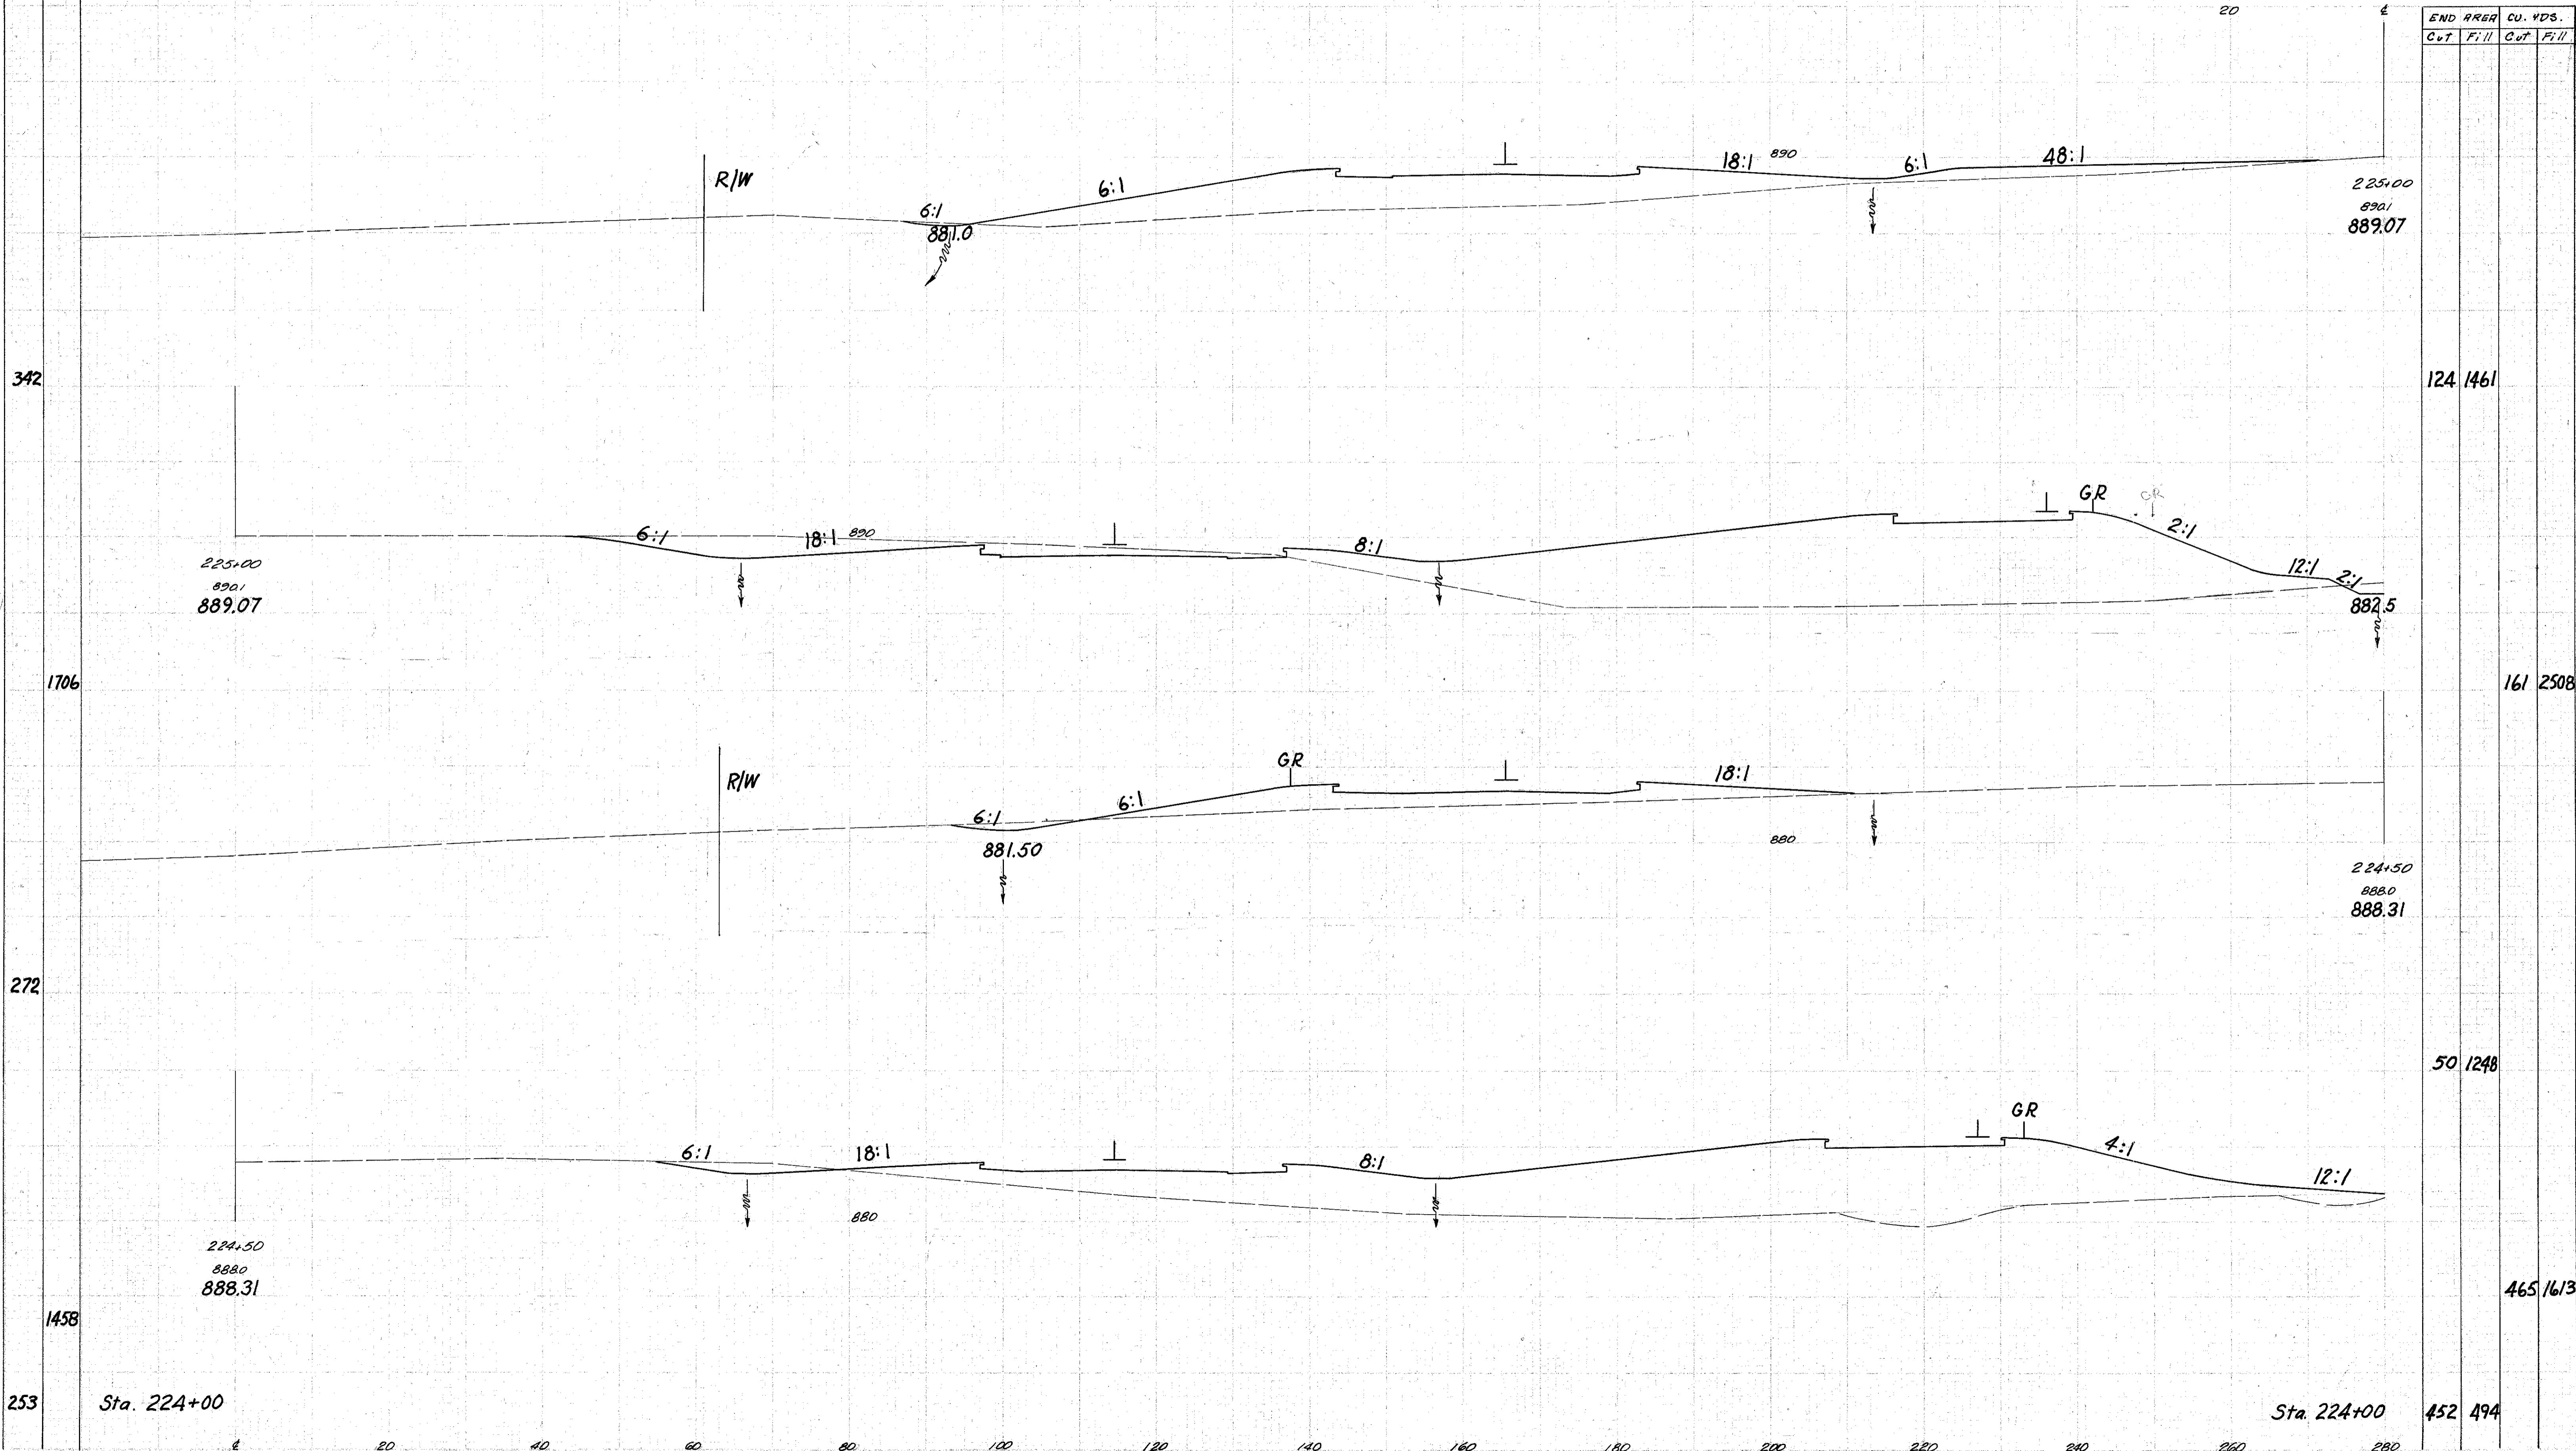

Sta. 224+00

Sta. 224+00

Sta. 224+50 to 225+00