


SEEDING
END WIDTH SQ. YDS.

OPEN RD	STATE	PROJECT
2	OHIO	

72
306

LAKE COUNTY
LAK-1-1038

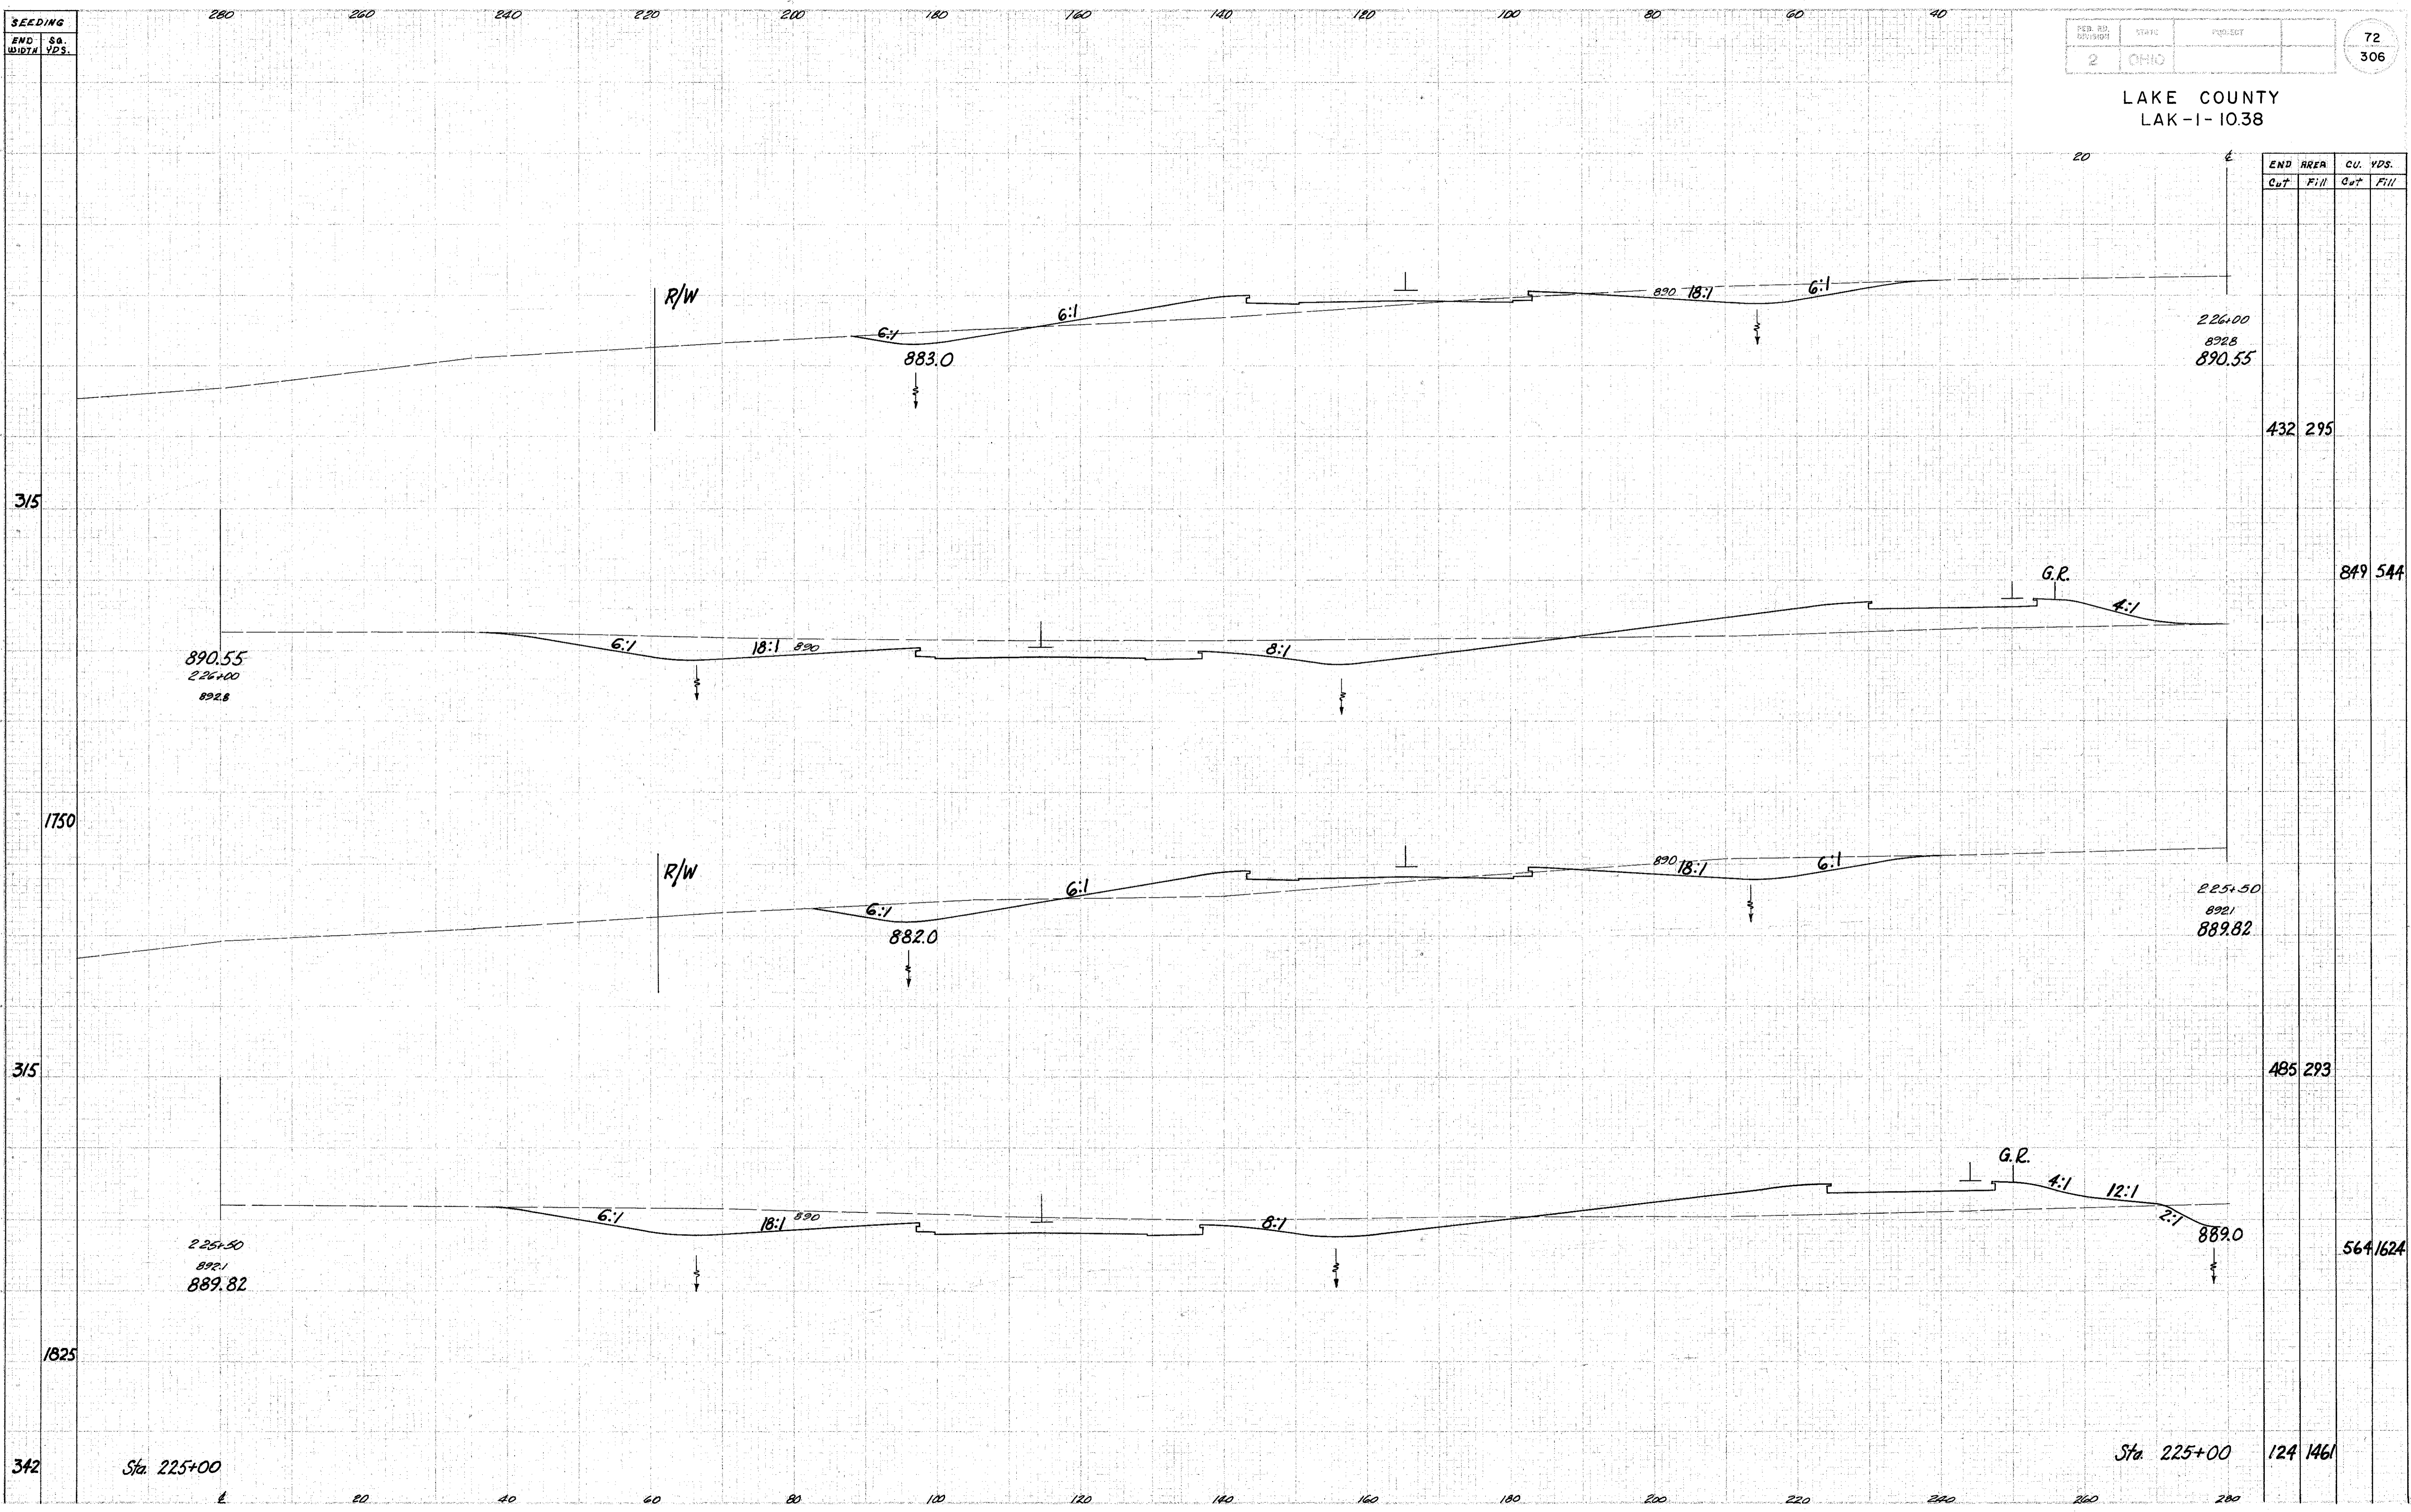

END AREA		CU. YDS.	
Cut	Fill	Cut	Fill
432	295		
849	544		
485	293		
564	1624		
124	1461		

Sta. 225+50 to 226+00