
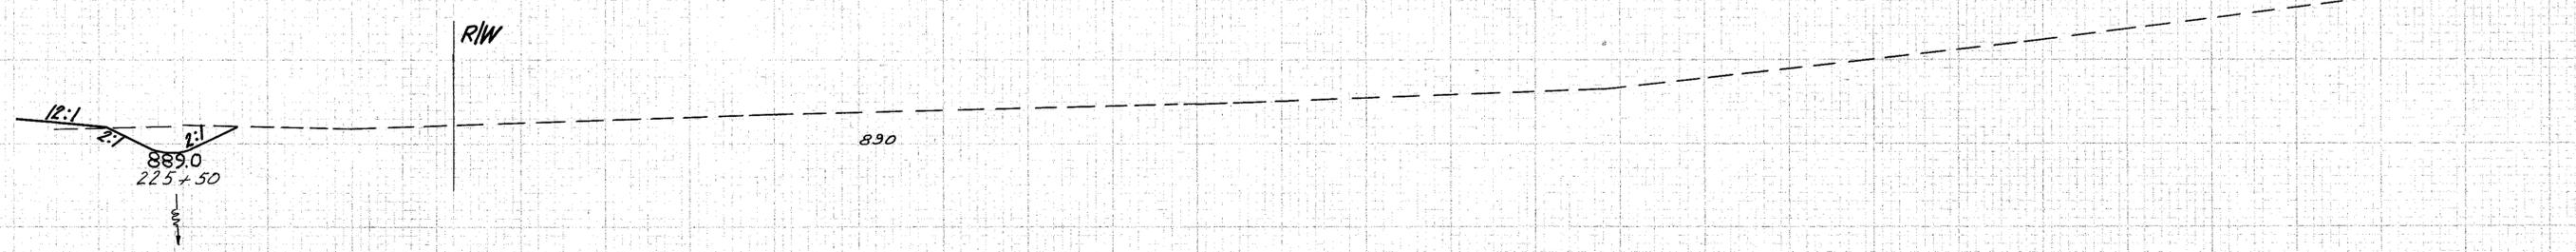


LAKE COUNTY
LAK-1-10.38

540 560

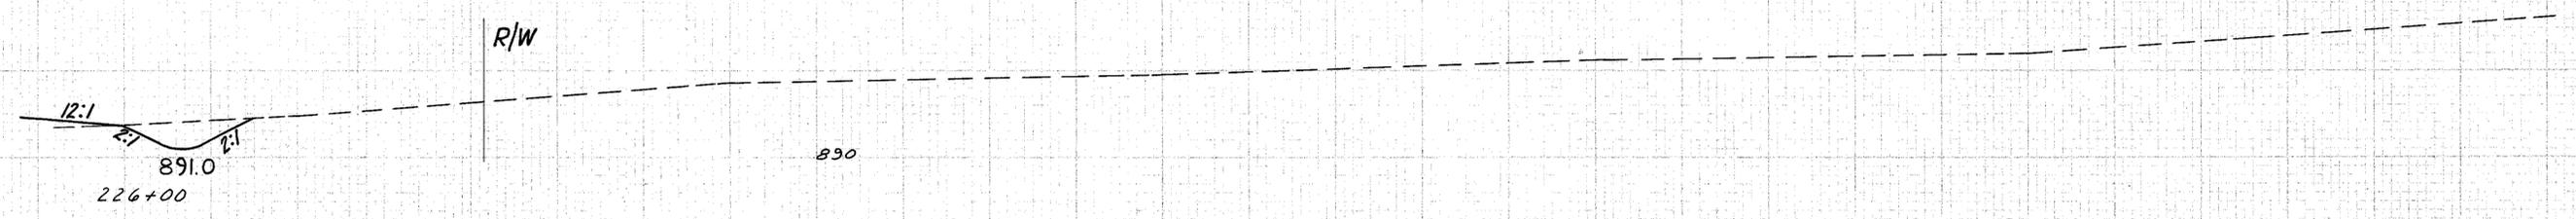

280 300 320 340 360 380 400 420 440 460 480 500 520 540 560