


SEEDING
END
WIDTH
SQ.
YDS.

NO. PROJECT
STATE
COUNTY

74
306

LAKE COUNTY
LAK-1-10.38

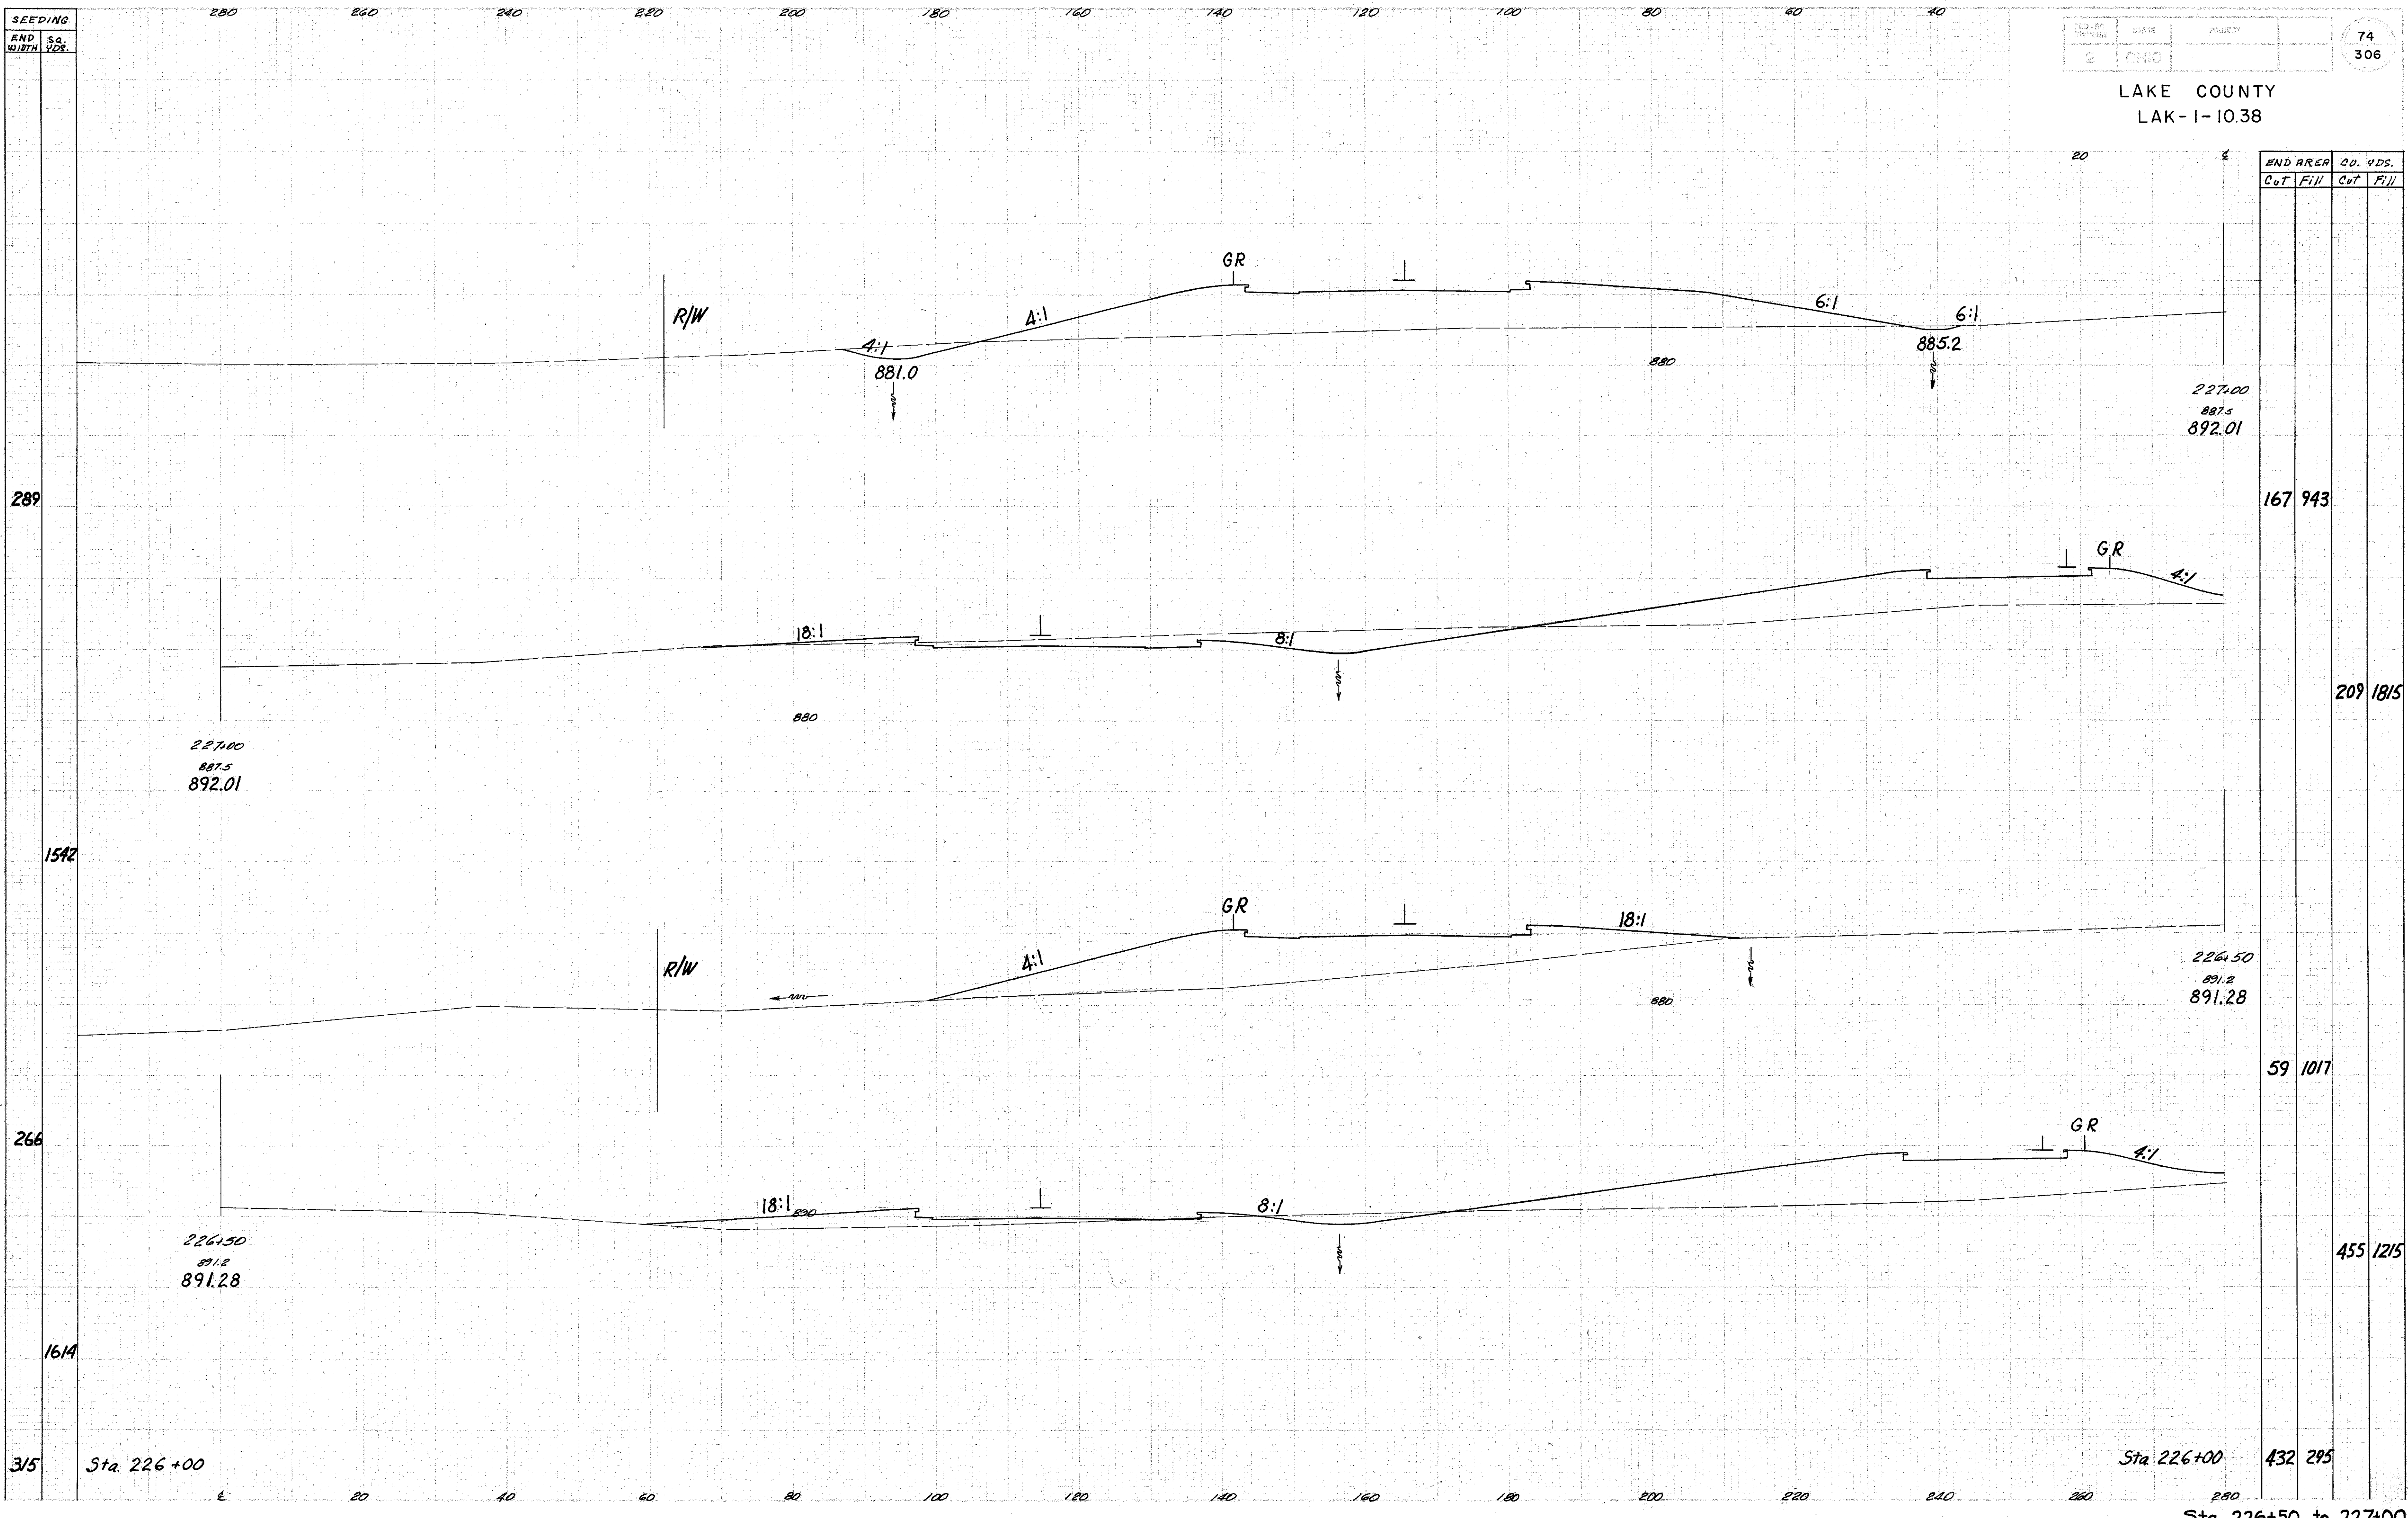

END AREA
CUT FILL

CU. YDS.
CUT FILL

227+00
887.5
892.01

167 943

209 1815

227+00
887.5
892.01

226+50
891.2
891.28

59 1017

226+50
891.2
891.28

455 1215

Sta. 226+00

Sta. 226+00

432 295

Sta. 226+50 to 227+00