


280 300 320 340 360 380 400 420 440 460 480 500 520

CON. NO.	STATE	PROJECT
2	OHIO	

75
306


LAKE COUNTY
LAK-I-10.38

540 560

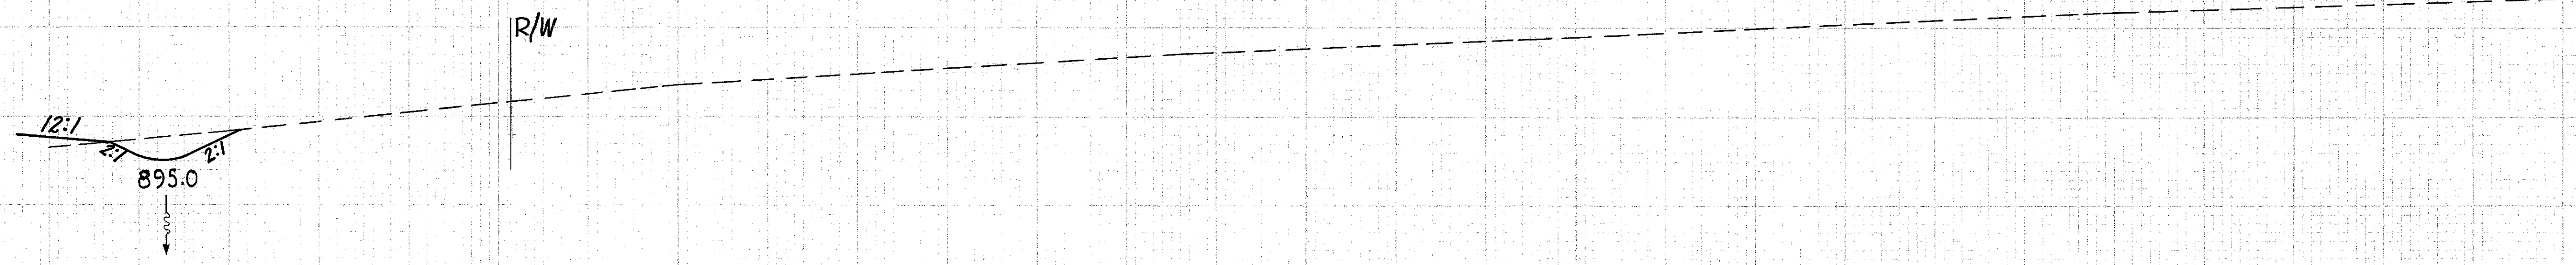

227+00

880

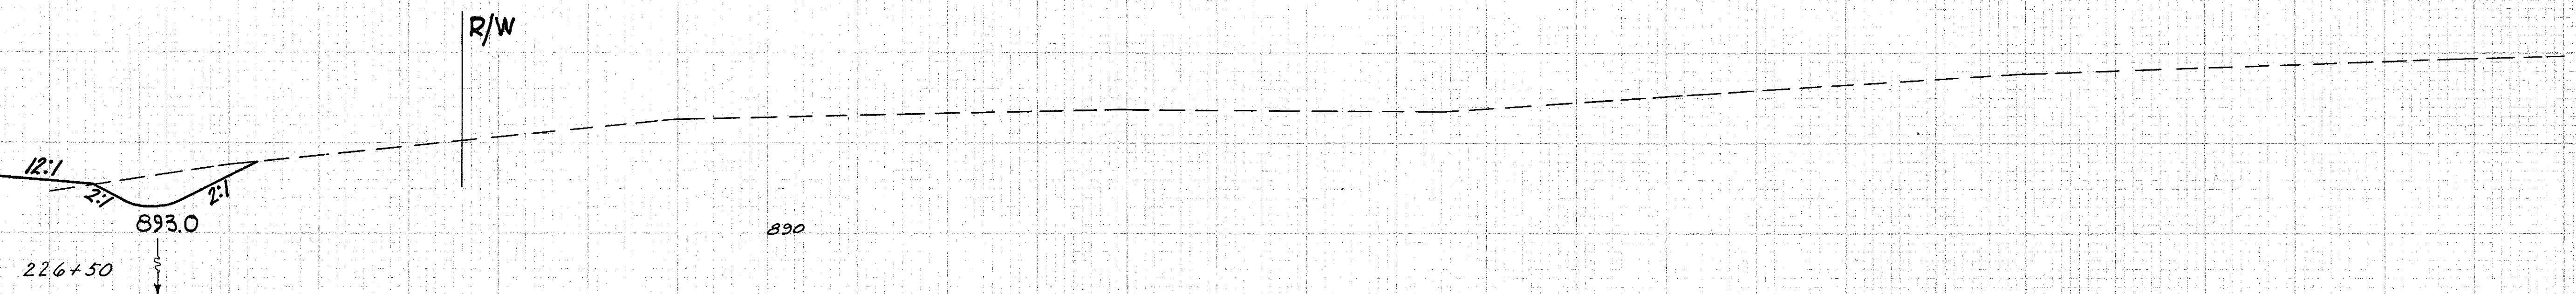

226+50

890

280 300 320 340 360 380 400 420 440 460 480 500 520 540 560