

8-1


V-8

SEEDING
END SQ.
WIDTH YDS.

NO. DIST.	STATE	PROJECT
2	OHIO	

76
306

LAKE COUNTY  
LAK - 1-10.38

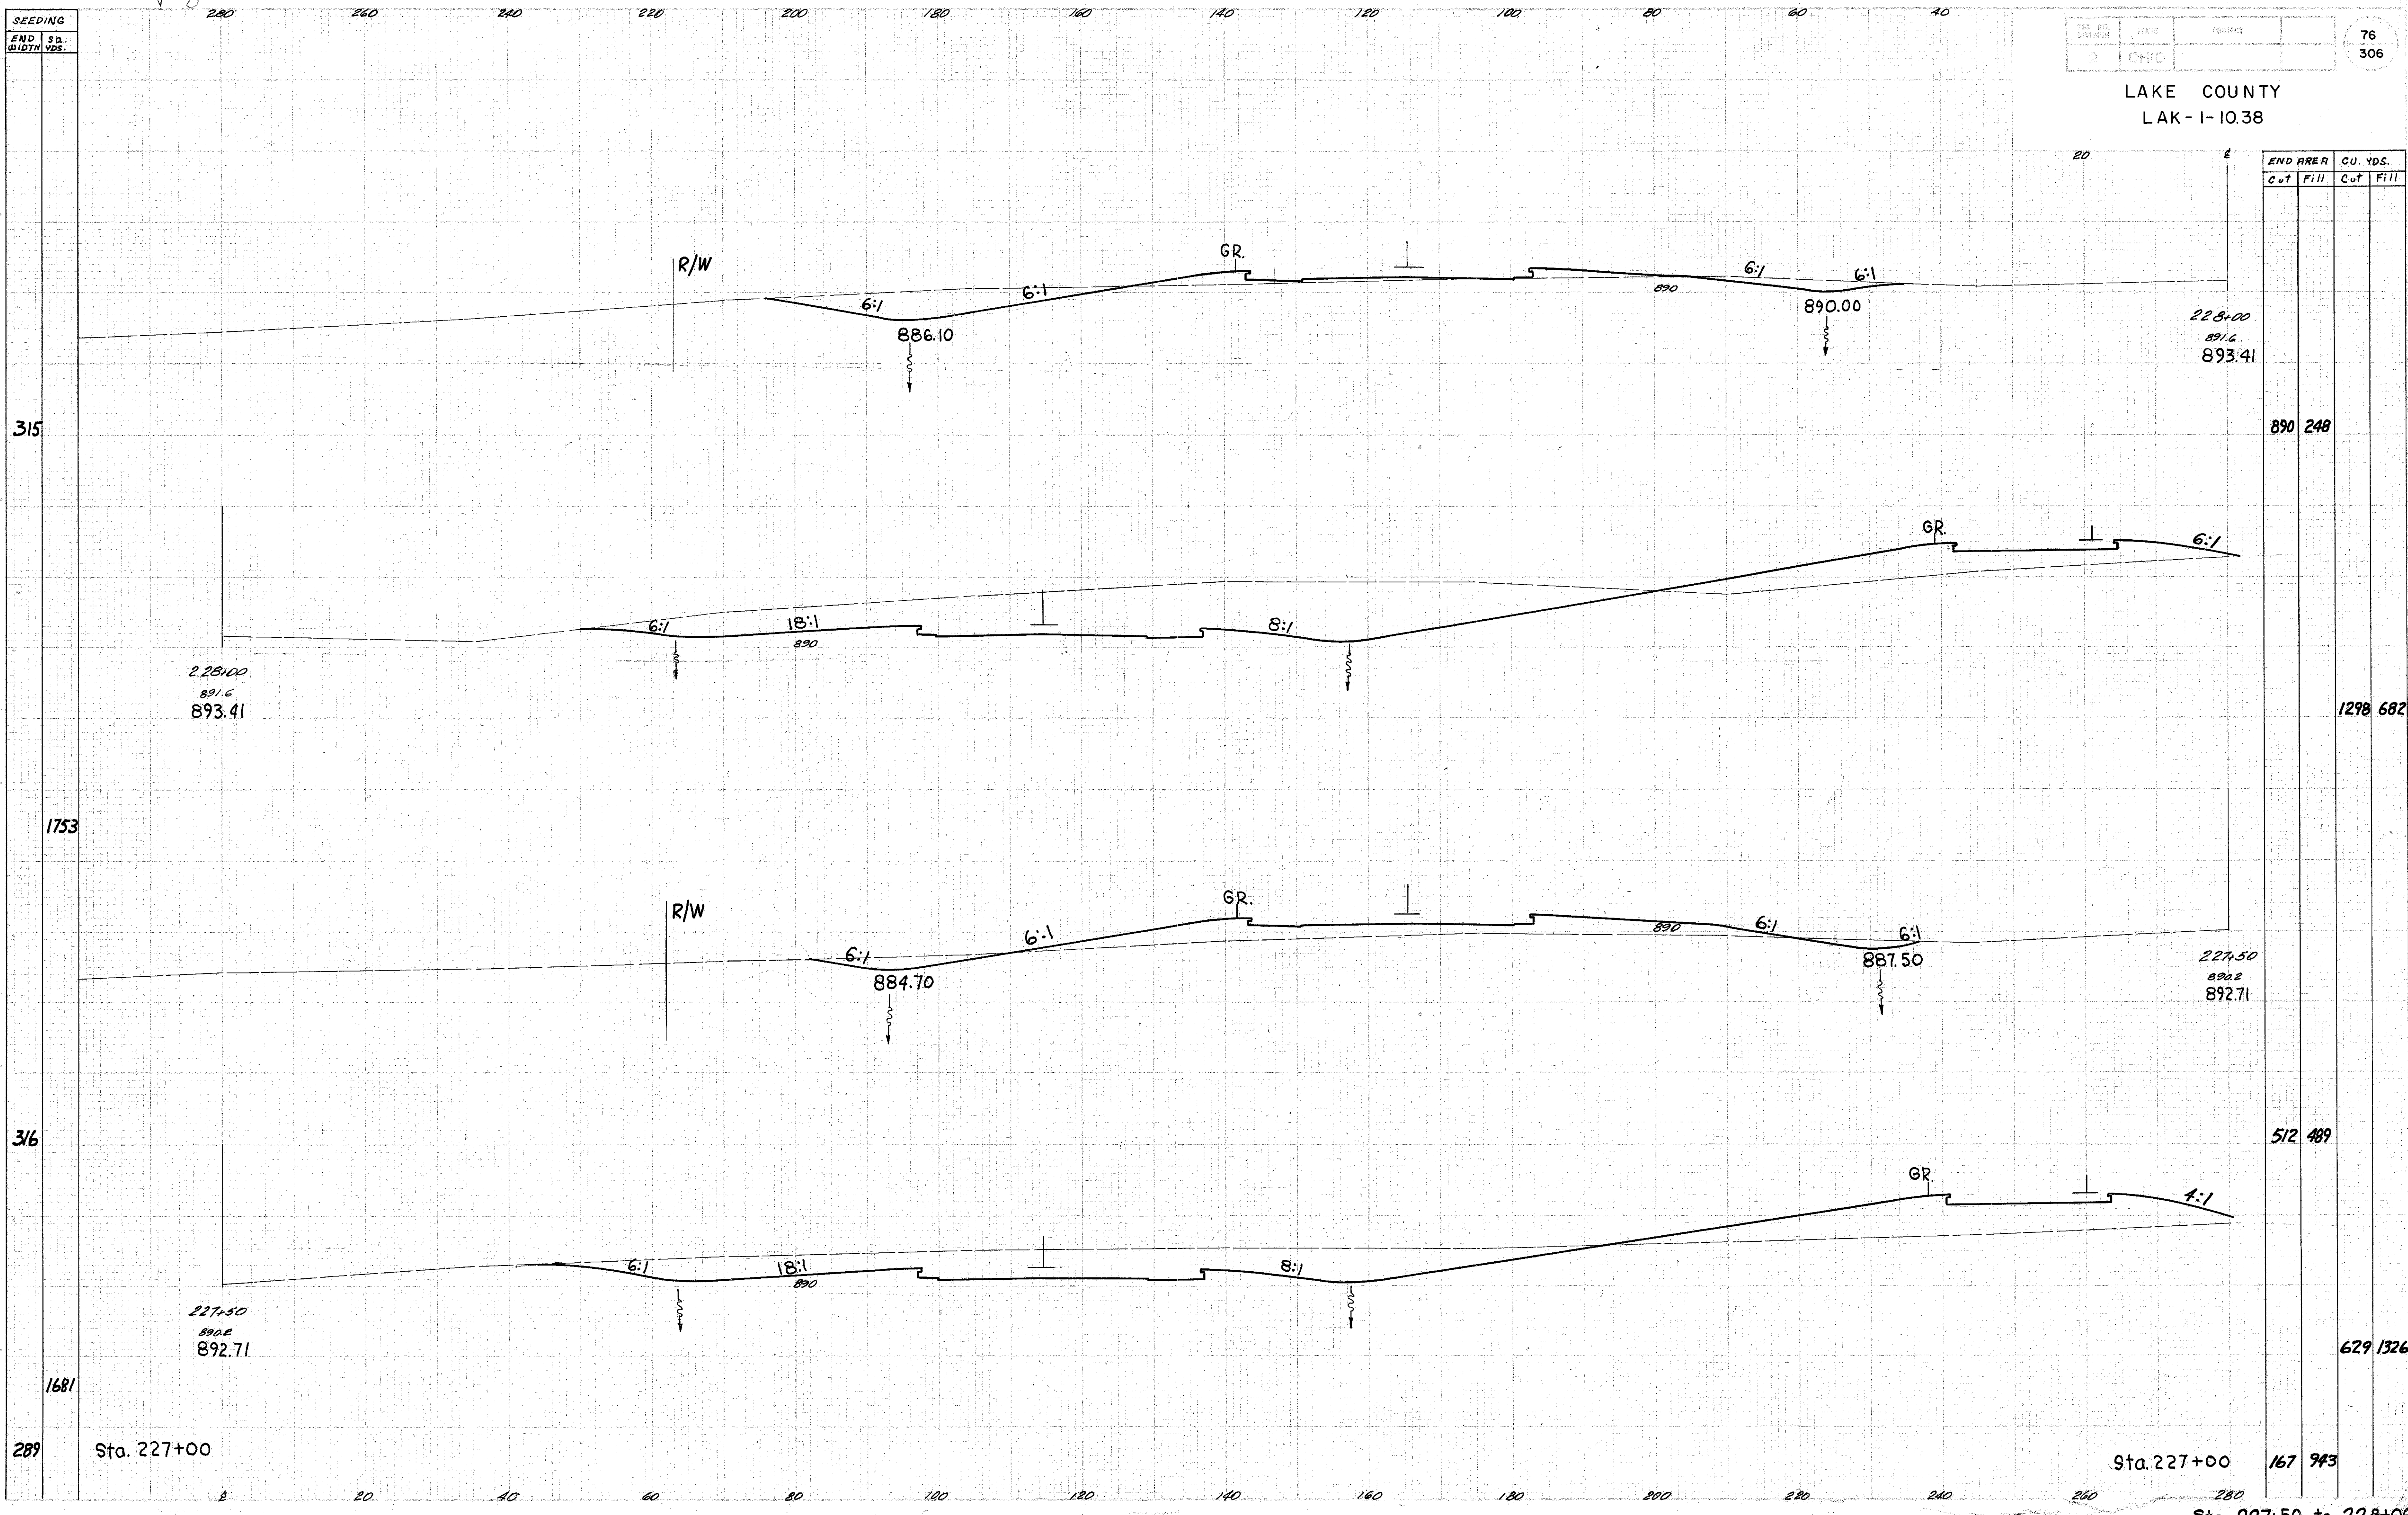

END AREA		CU. YDS.	
Cut	Fill	Cut	Fill

228+00	891.6	893.41	890	248
228+50	891.6	893.41	1298	682
227+50	892.2	892.71	512	489
227+00	167	943	629	1326