


SEEDING
 END WIDTH SQ. YDS.
 366
 1919
 325
 1778
 3/5

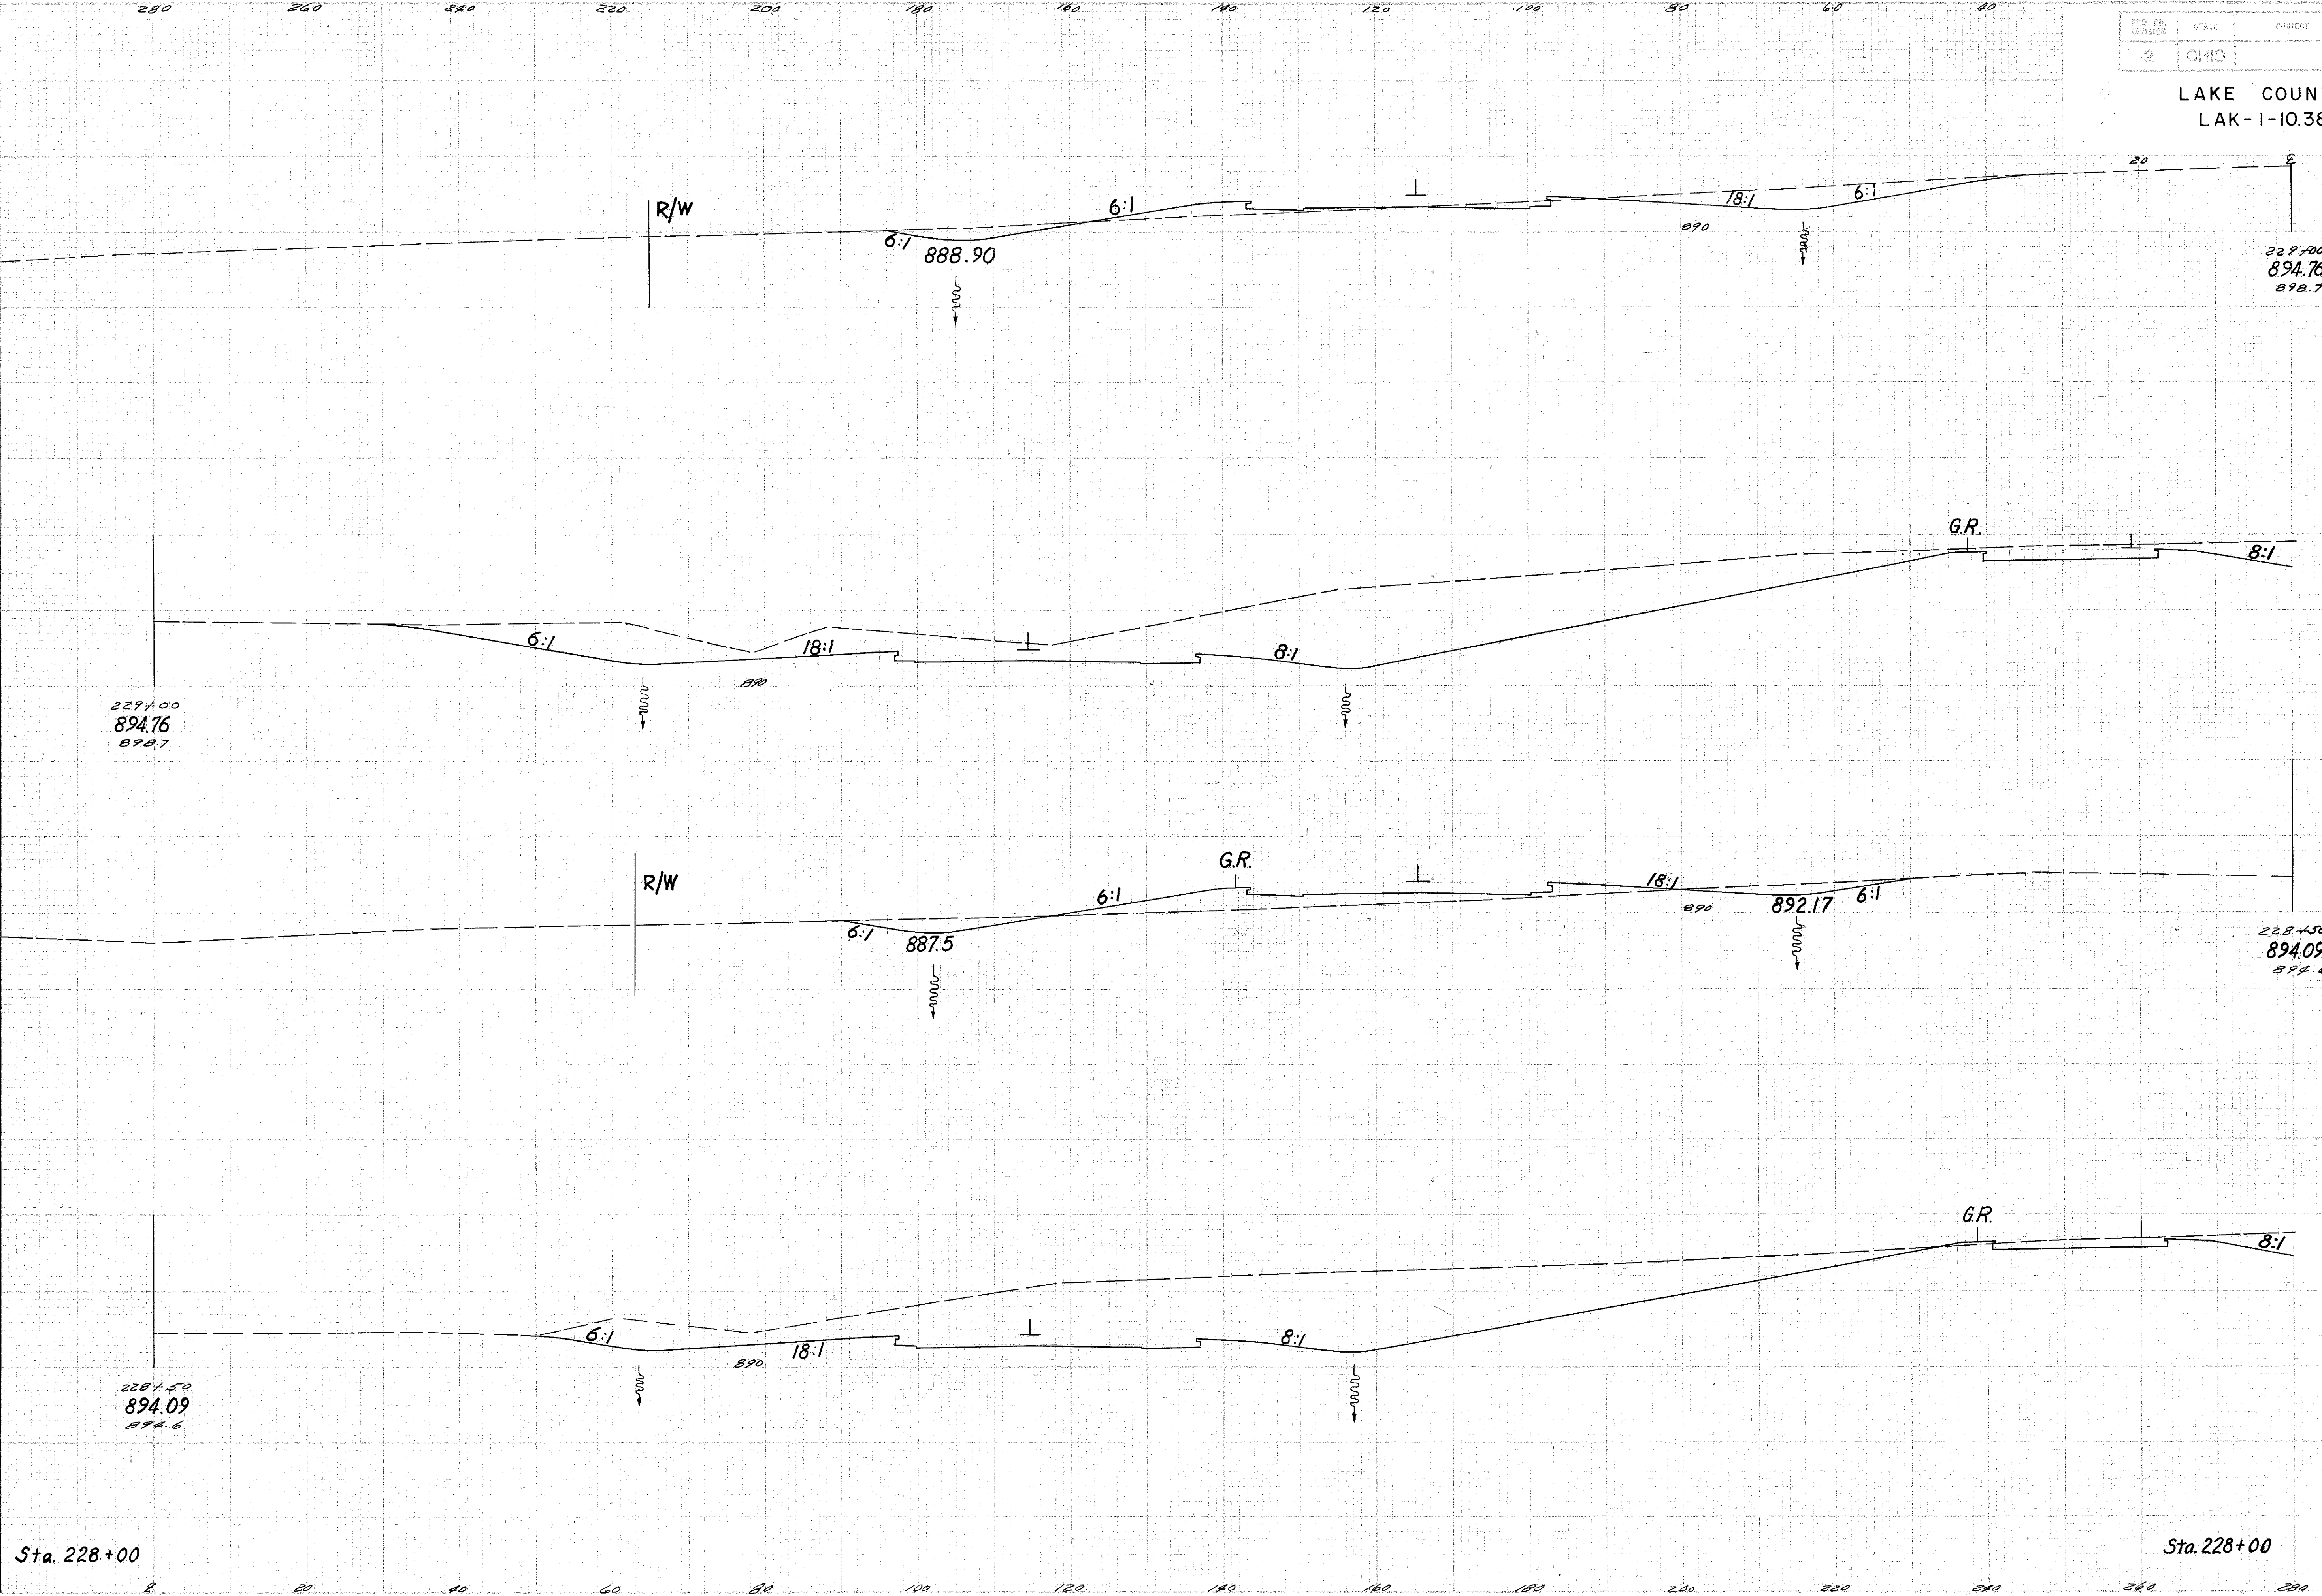

LAKE COUNTY
 LAK-1-10.38

END AREA		CU. YDS.	
Cut	Fill	Cut	Fill
		1277	32
		2318	121
		1226	99
		1959	321
		890	248