


SEEDING 280 260 240 220 200 180 160 140 120 100 80 70

SEEDING	END WIDTH	END STA.

DES. NO.	DATE	PROJECT	80
2	OHIO		306

LAKE COUNTY
LAK-1-10.38

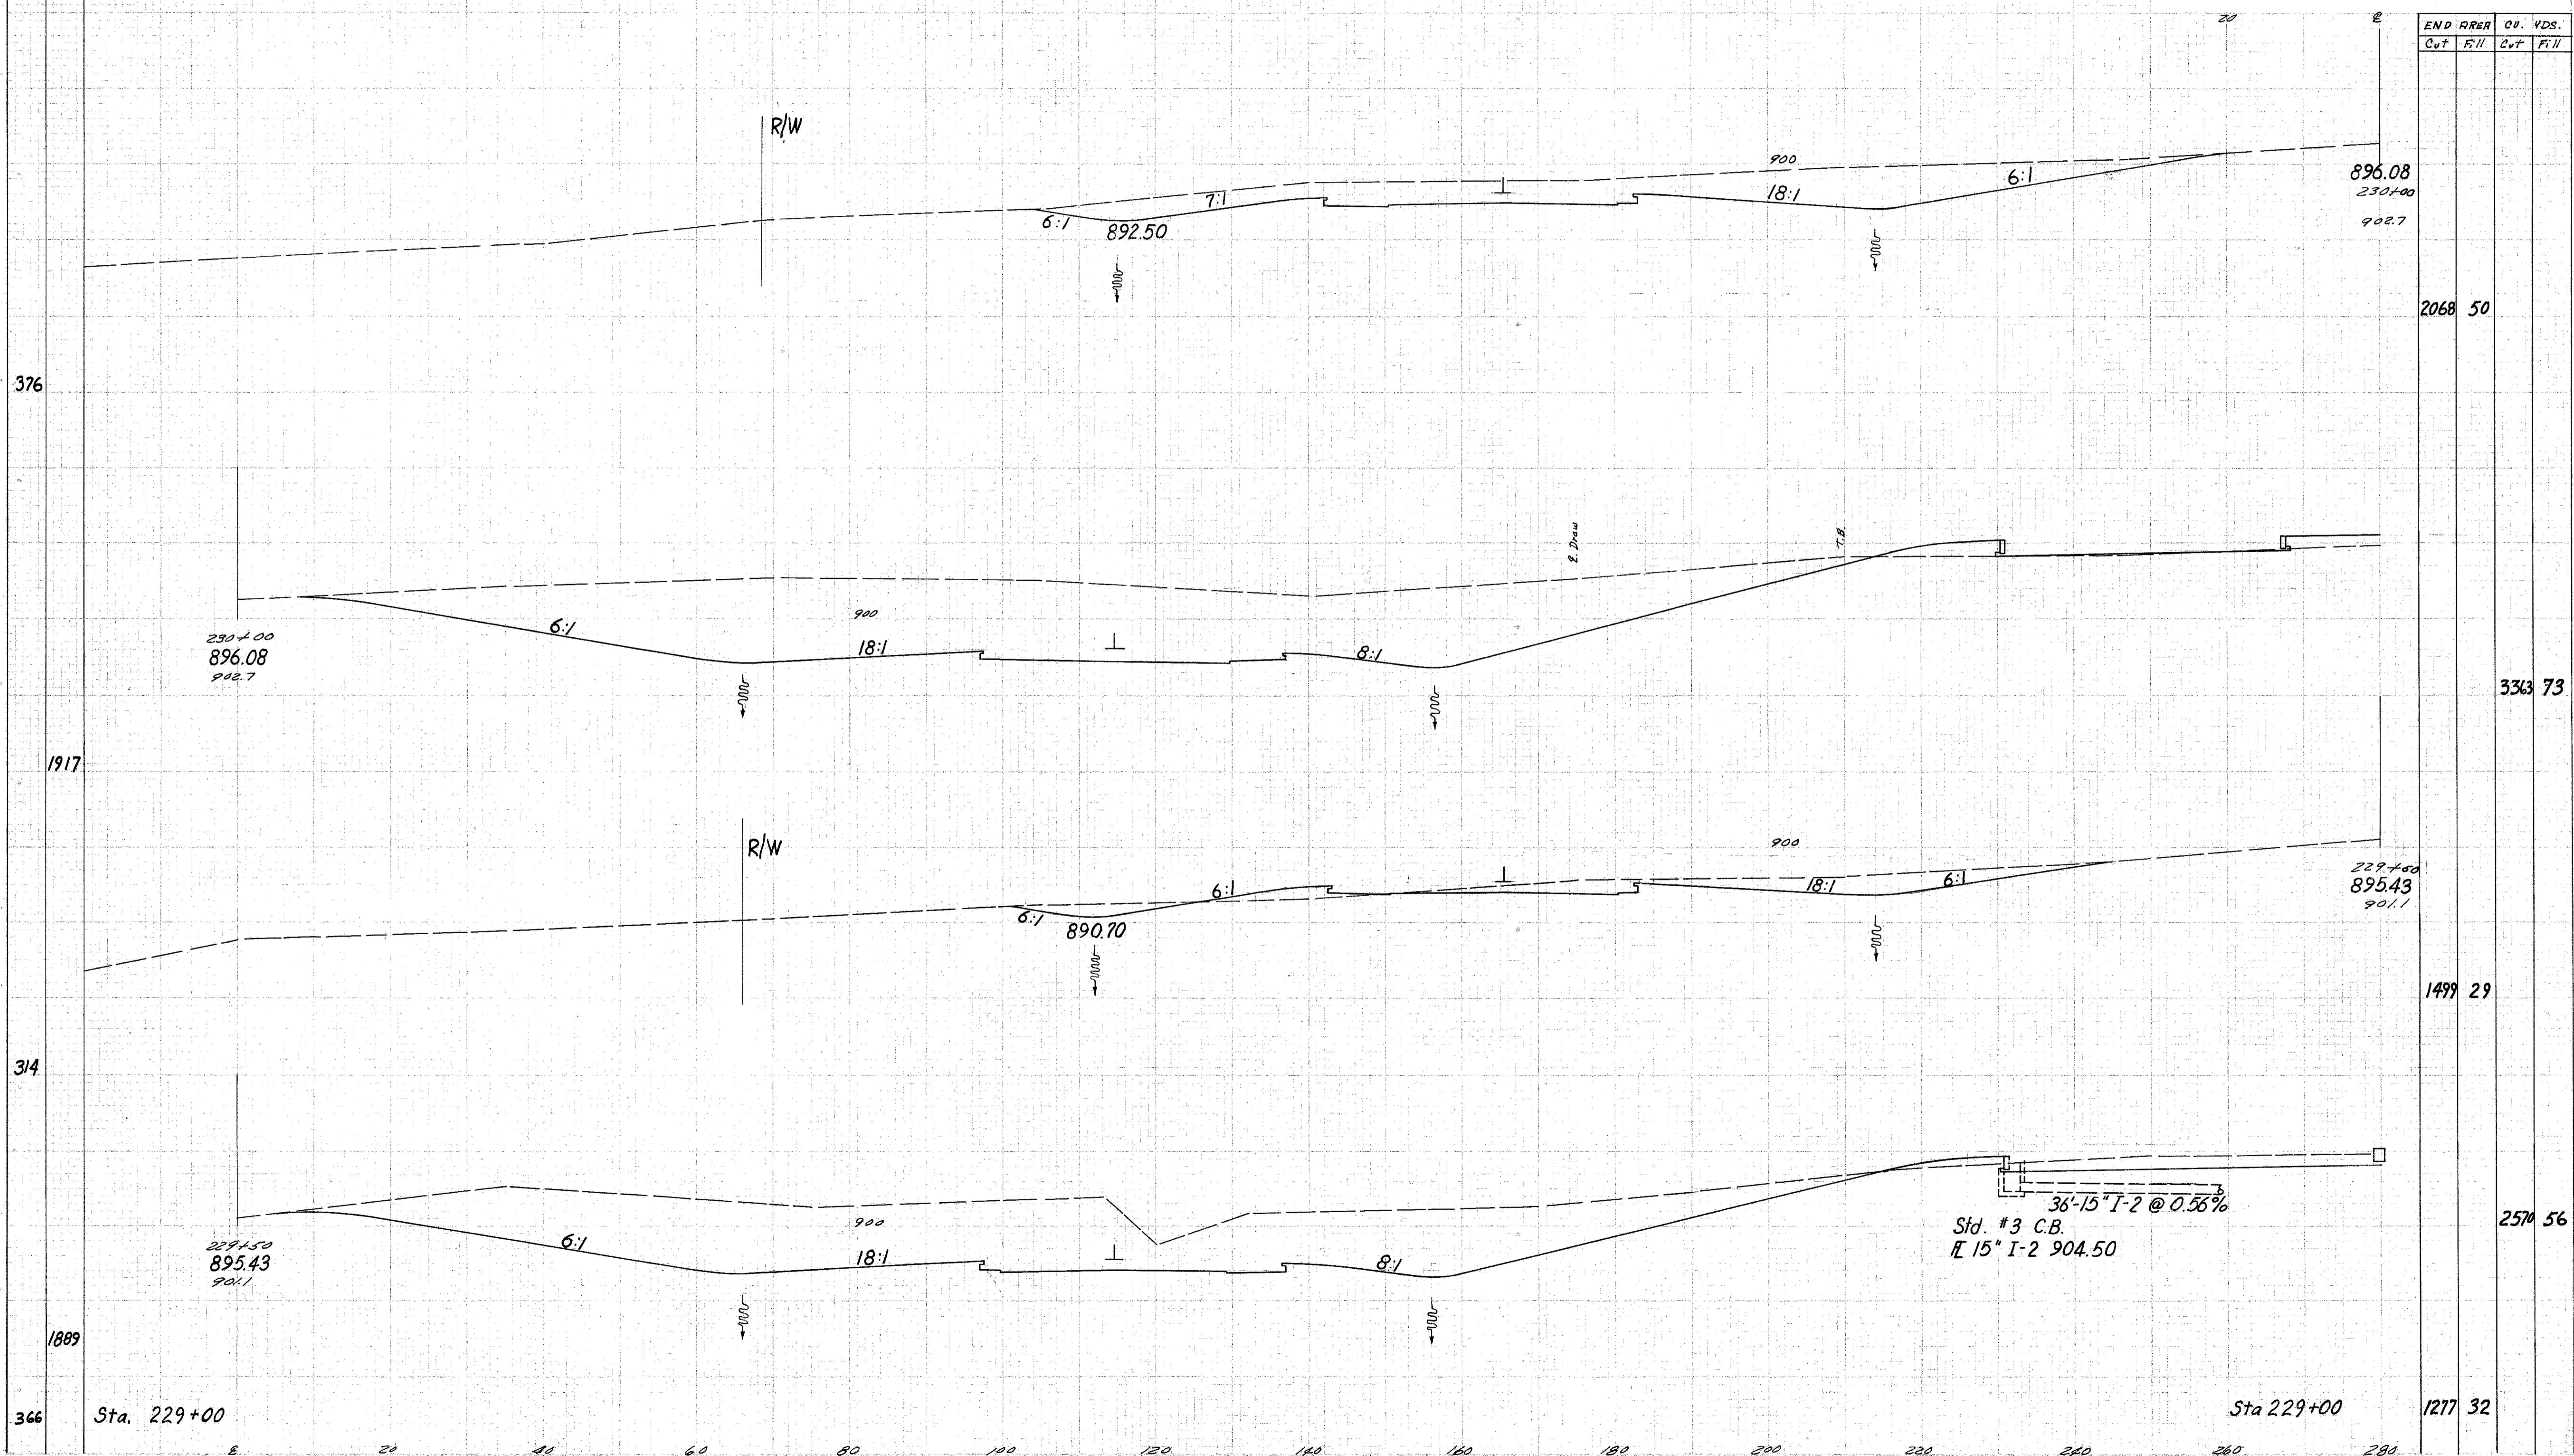

END R/R		CU. VDS.	
Cut	Fill	Cut	Fill

		2068	50		
				3333	73
				1499	29
				2574	56
		1277	32		

366 Sta. 229+00

Sta 229+00

Sta. 229+50 to 230+00