


280 300 320 340 360 380 400 420 440 460 480 500 520

FILE NO. PROJECT	STATE	PROPERTY
2	OHIO	

81
306


LAKE COUNTY
LAK-1-10.38

540 560

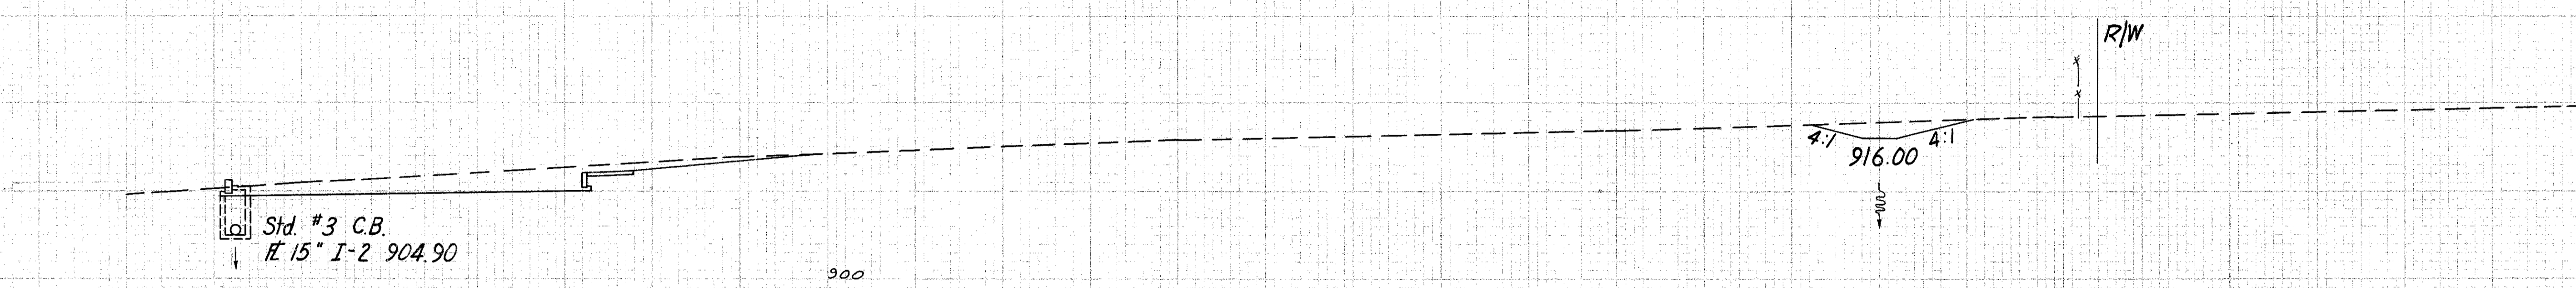

230+00

229+50

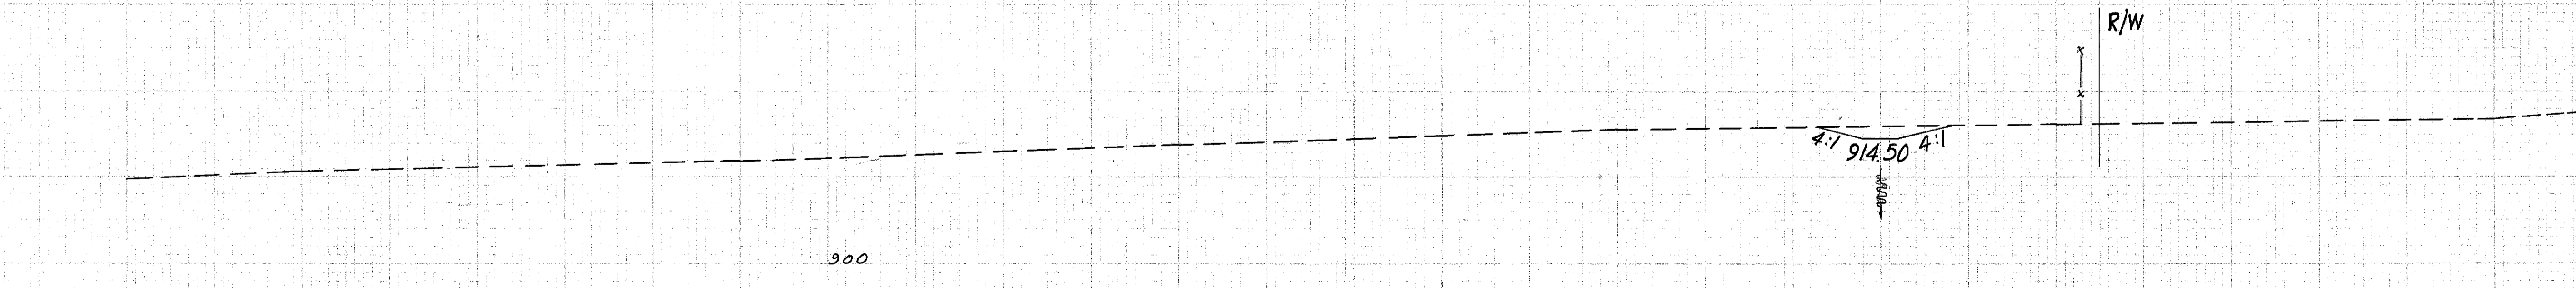

280 300 320 340 360 380 400 420 440 460 480 500 520 540 560