



280 300 320 340 360 380 400 420 440 460 480 500 520

NO. BY	DATE	PROJECT	
2	OHIO		

83
306

LAKE COUNTY
LAK-1-1038

540 560

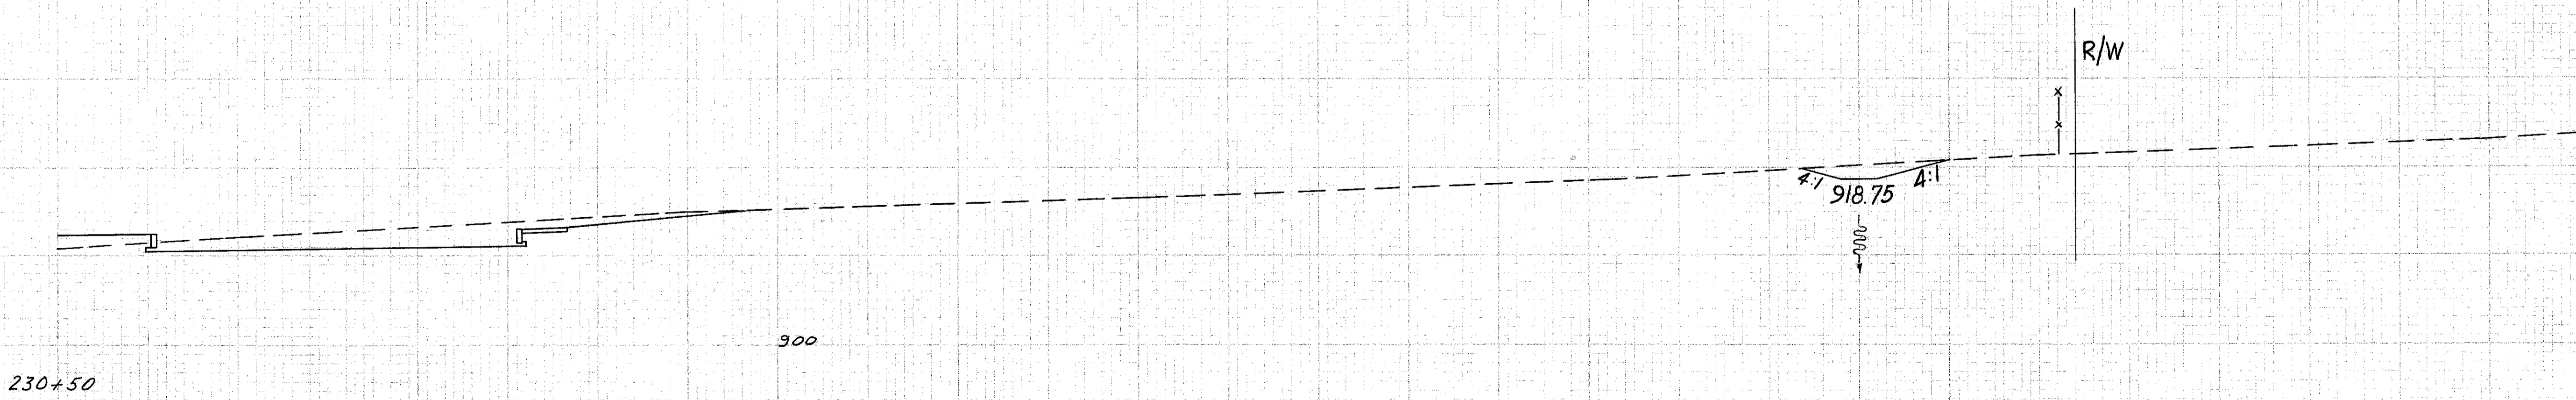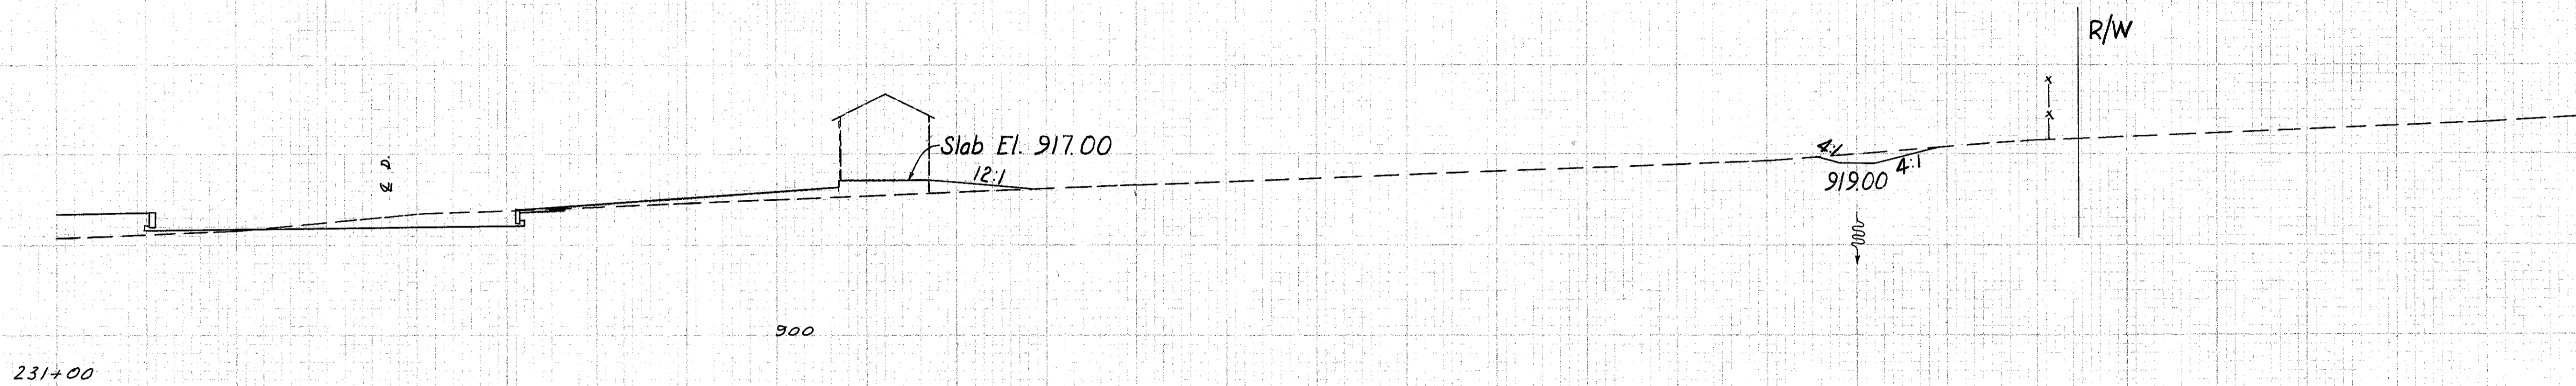

280 300 320 340 360 380 400 420 440 460 480 500 520 540 560