


SEEDING
END SO.
WIDTH YDS.

LAKE COUNTY
LAK-1-1038

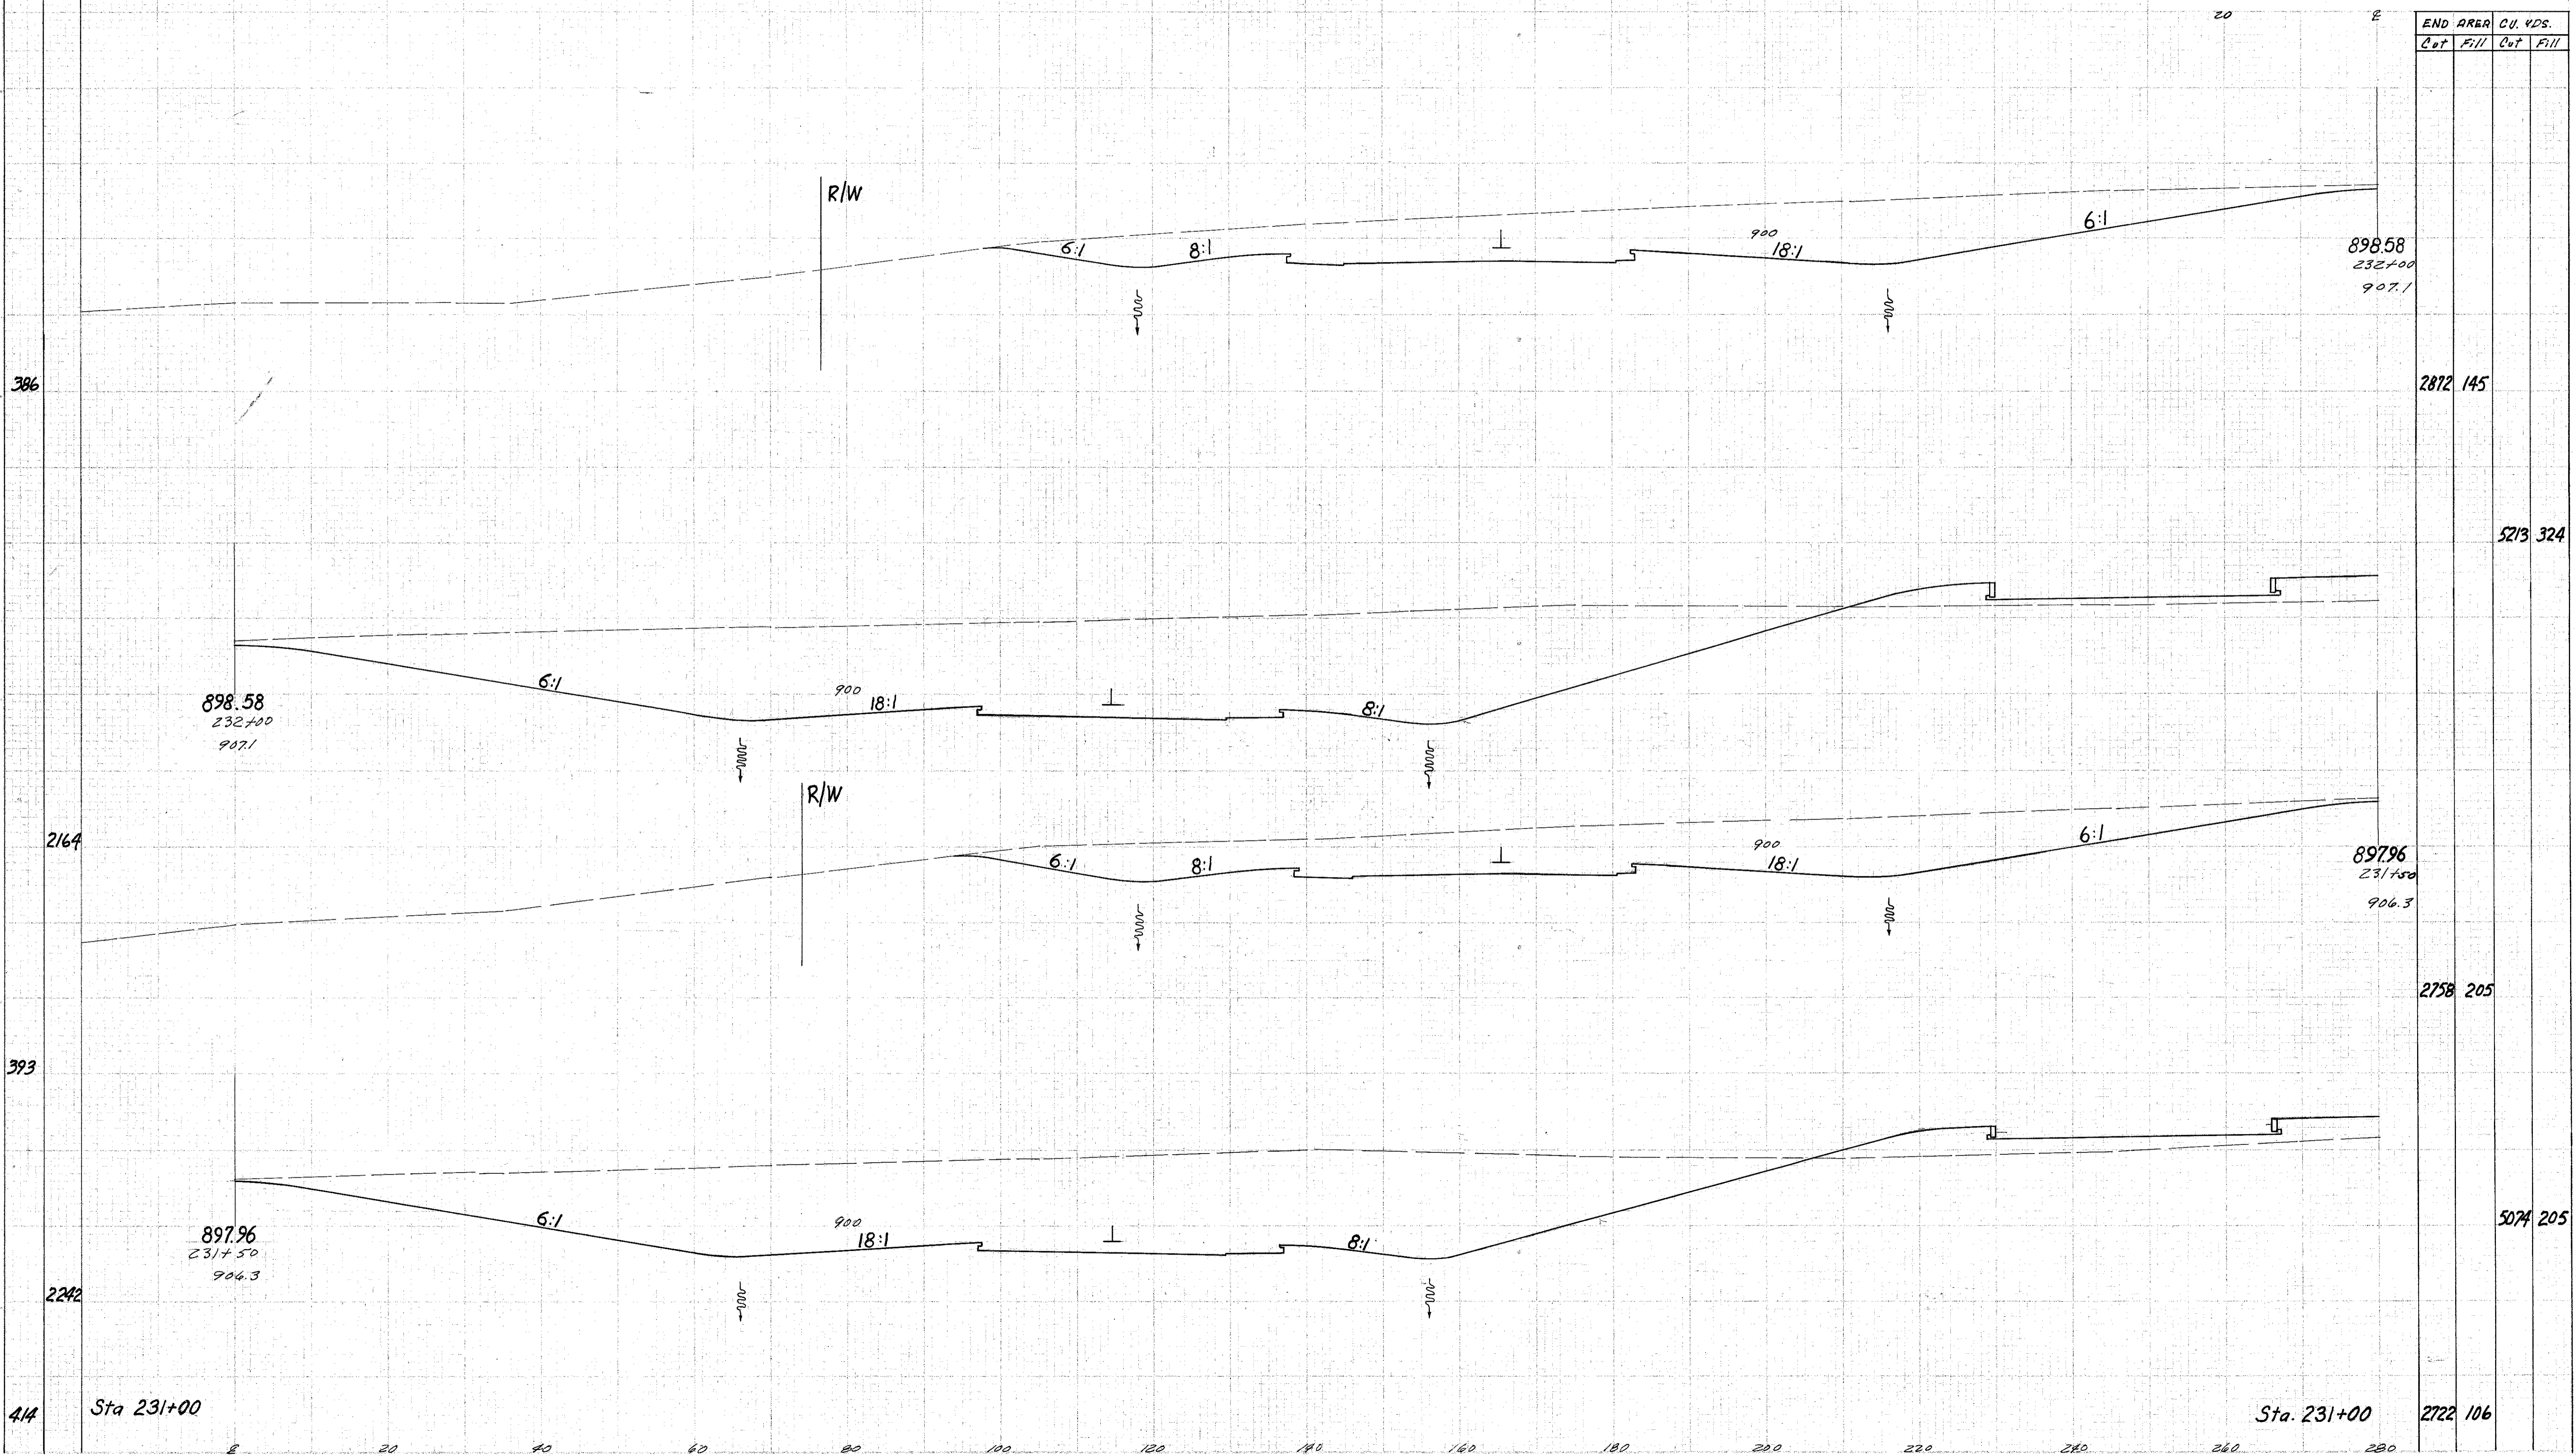

END AREA		CU. YDS.	
Cut	Fill	Cut	Fill

2872	145	5273	324
2758	205	5074	205
2722	106		

Sta. 231+50 to 232+00