



FOR THE DISTRICT	STATE	PROJECT
2	OHIO	

85
306

LAKE COUNTY
LAK-1-10.38

280 300 320 340 360 380 400 420 440 460 480 500 520

540 560

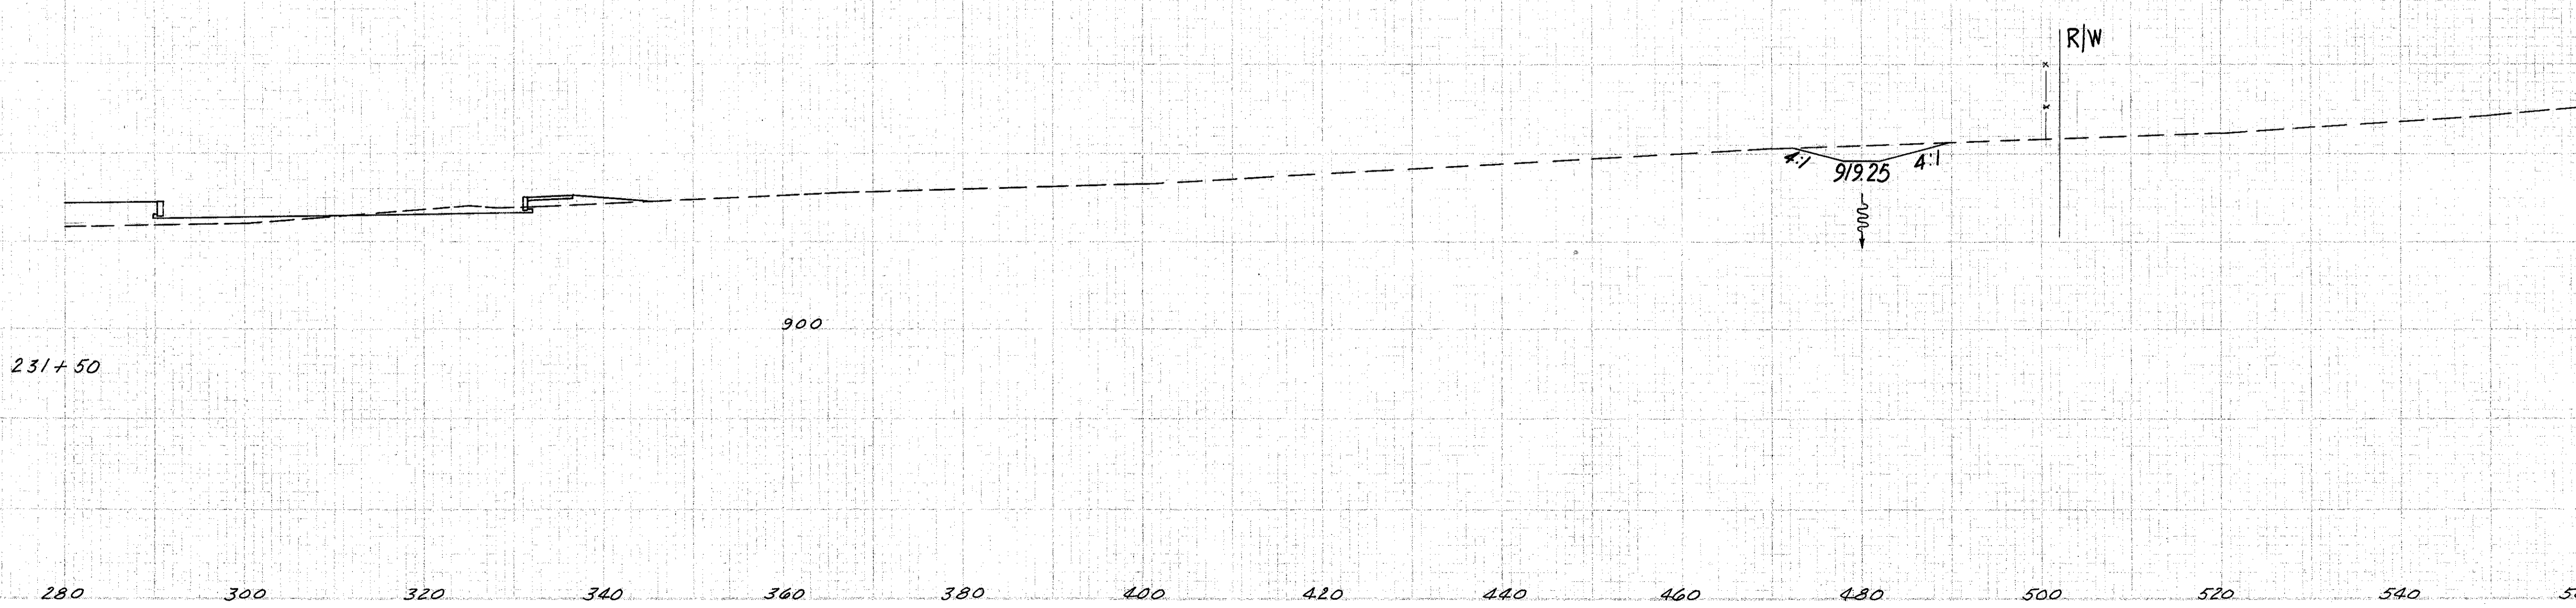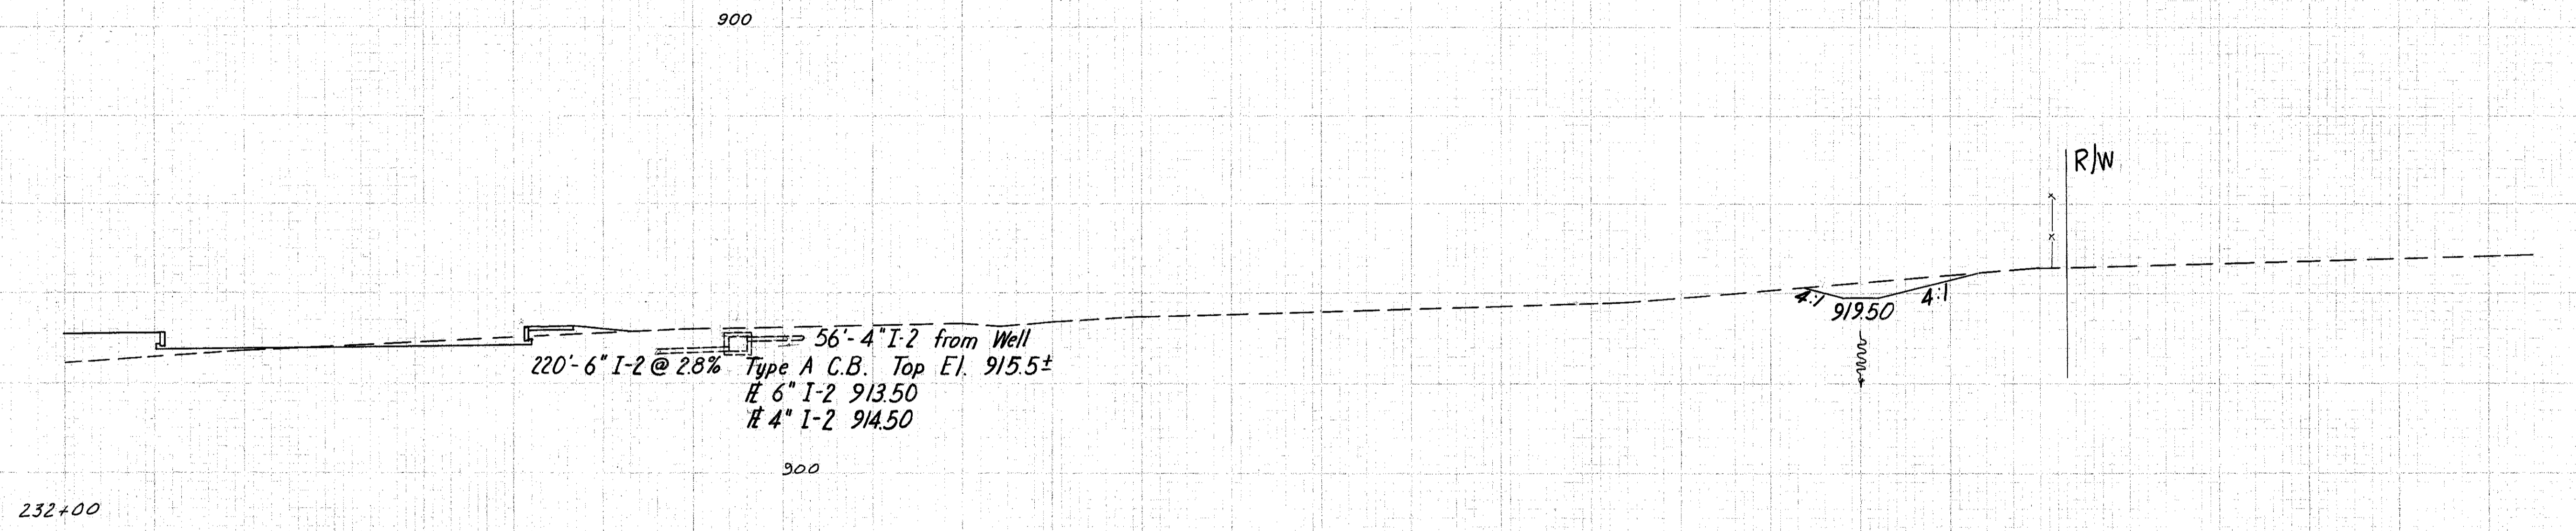

280 300 320 340 360 380 400 420 440 460 480 500 520 540 560