


SEE DIVG
END WIDTH SQ. YDS.

LAKE COUNTY
LAK-1-1038

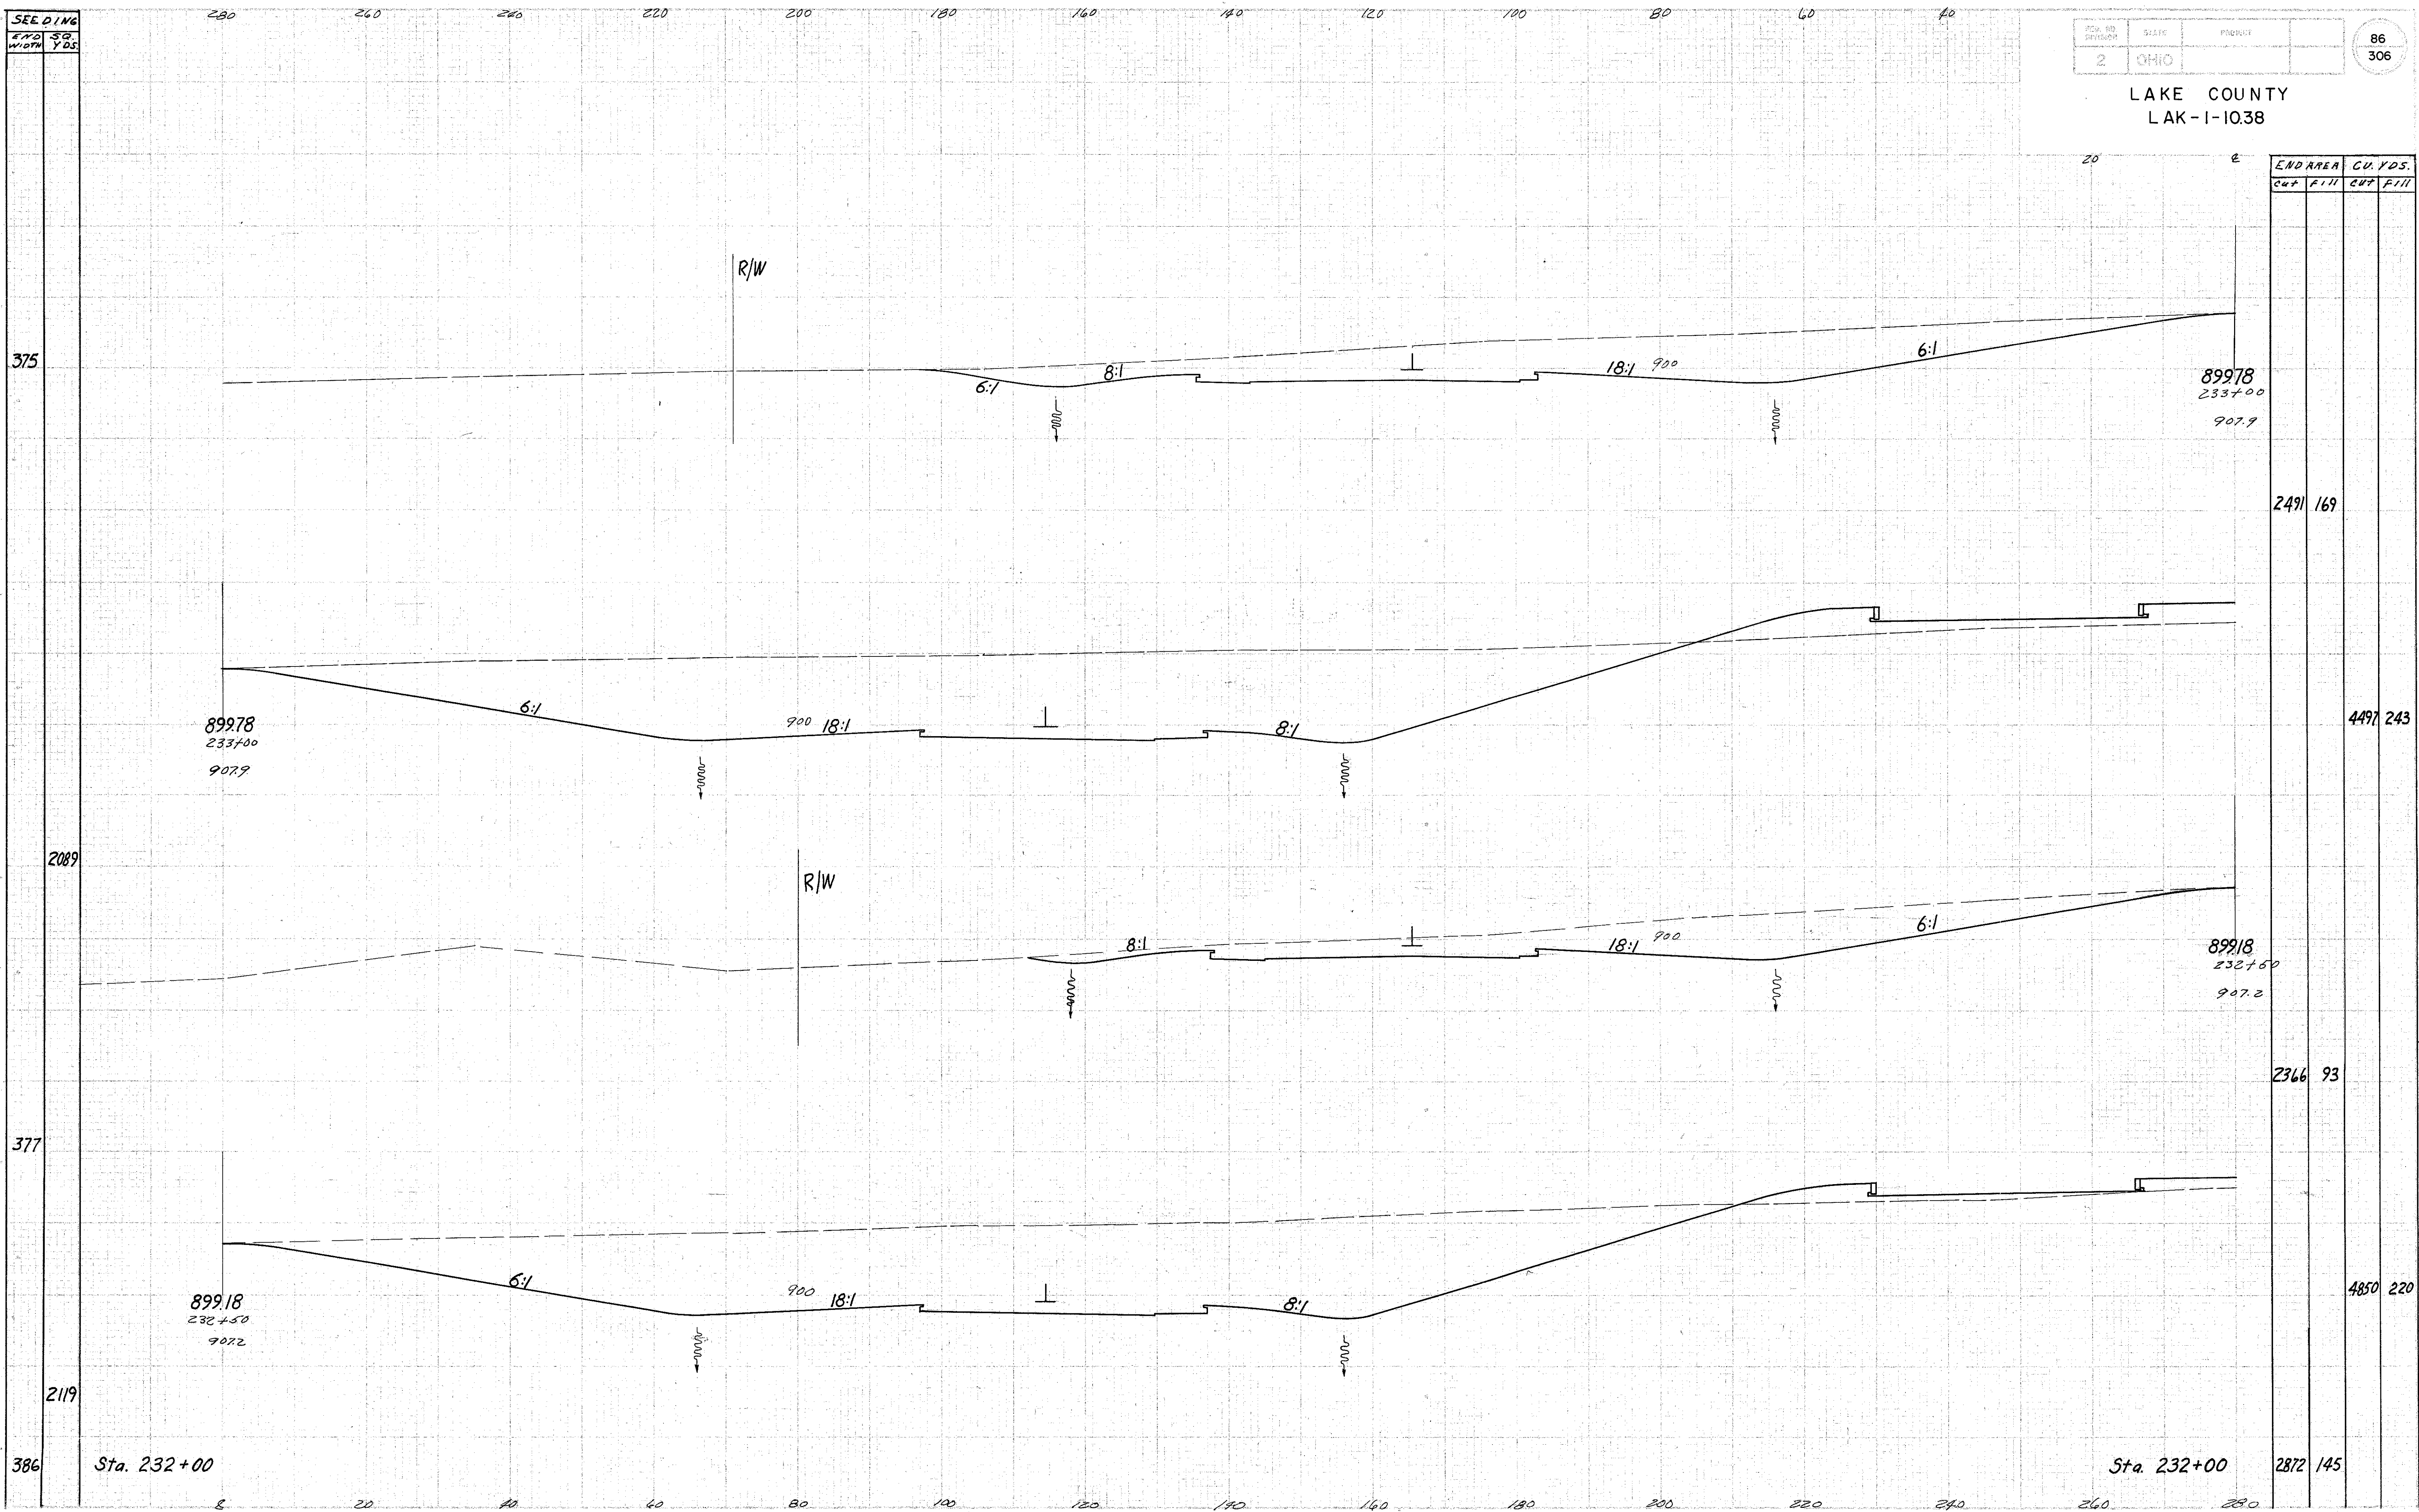

END AREA		CU. YDS.	
Cut	Fill	Cut	Fill

2491	169		
4497	243		
2366	93		
2872	145		

Sta. 232+00

Sta. 232+00

Sta. 232+50 to 233+00