



280 300 320 340 360 380 400 420 440 460 480 500 520

REV. NO.	DATE	PROJECT	
2	ONIC		

87
306

LAKE COUNTY
LAK - 1 - 10.38

540 560

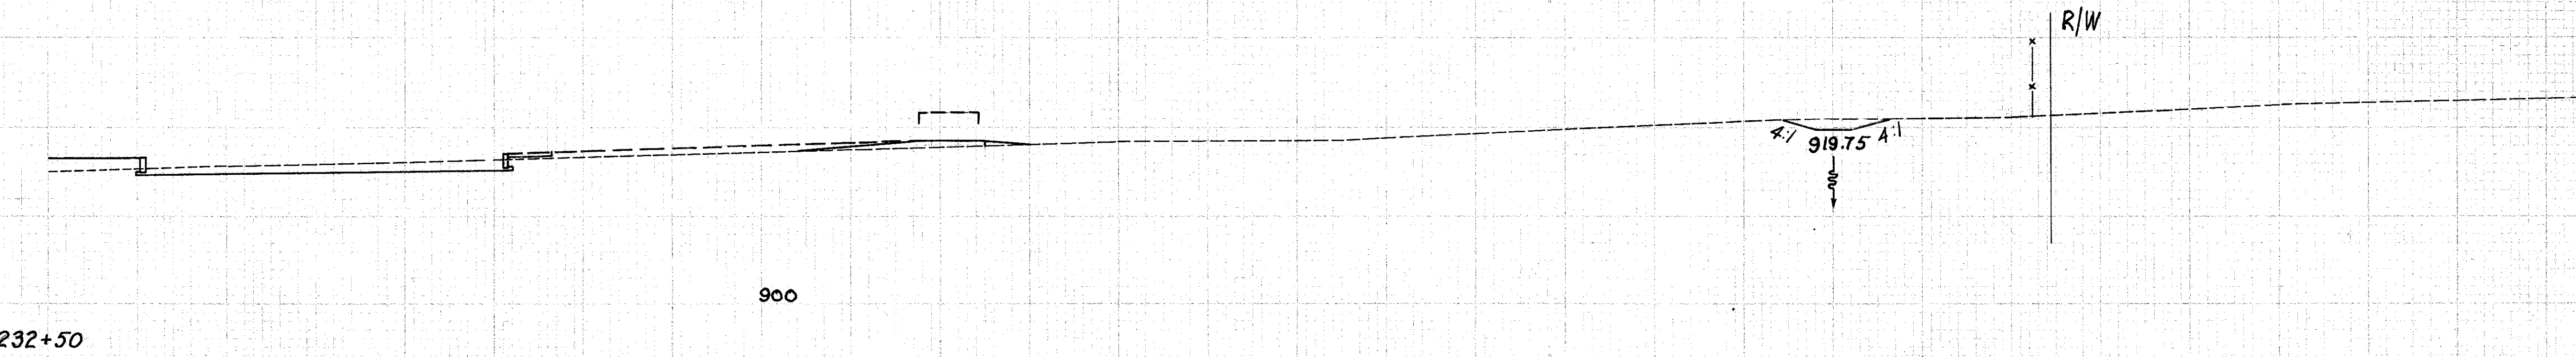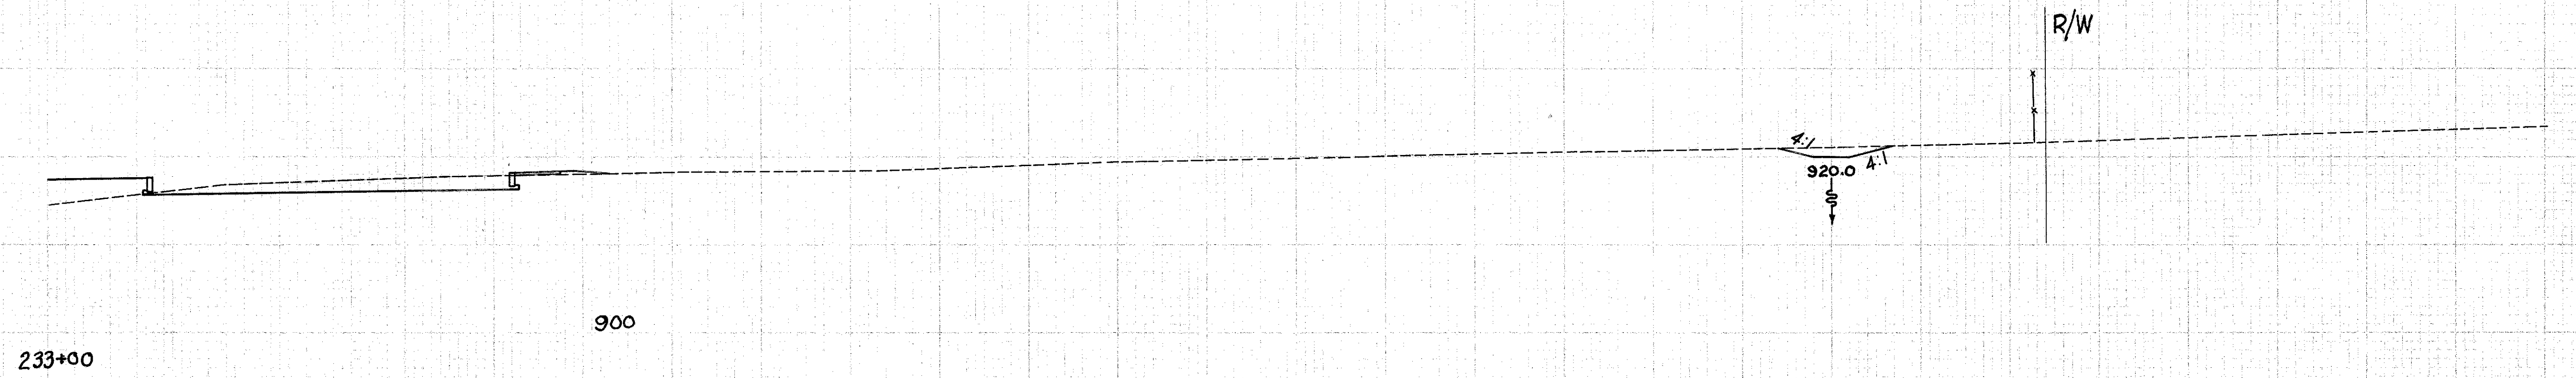

280 300 320 340 360 380 400 420 440 460 480 500 520 540 560