


SEEDING
 EWO
 WIDEN

FED. RD. DISTRICT	STATE	PROJECT
2	OHIO	

88
 306

LAKE COUNTY
 LAK-1-1038

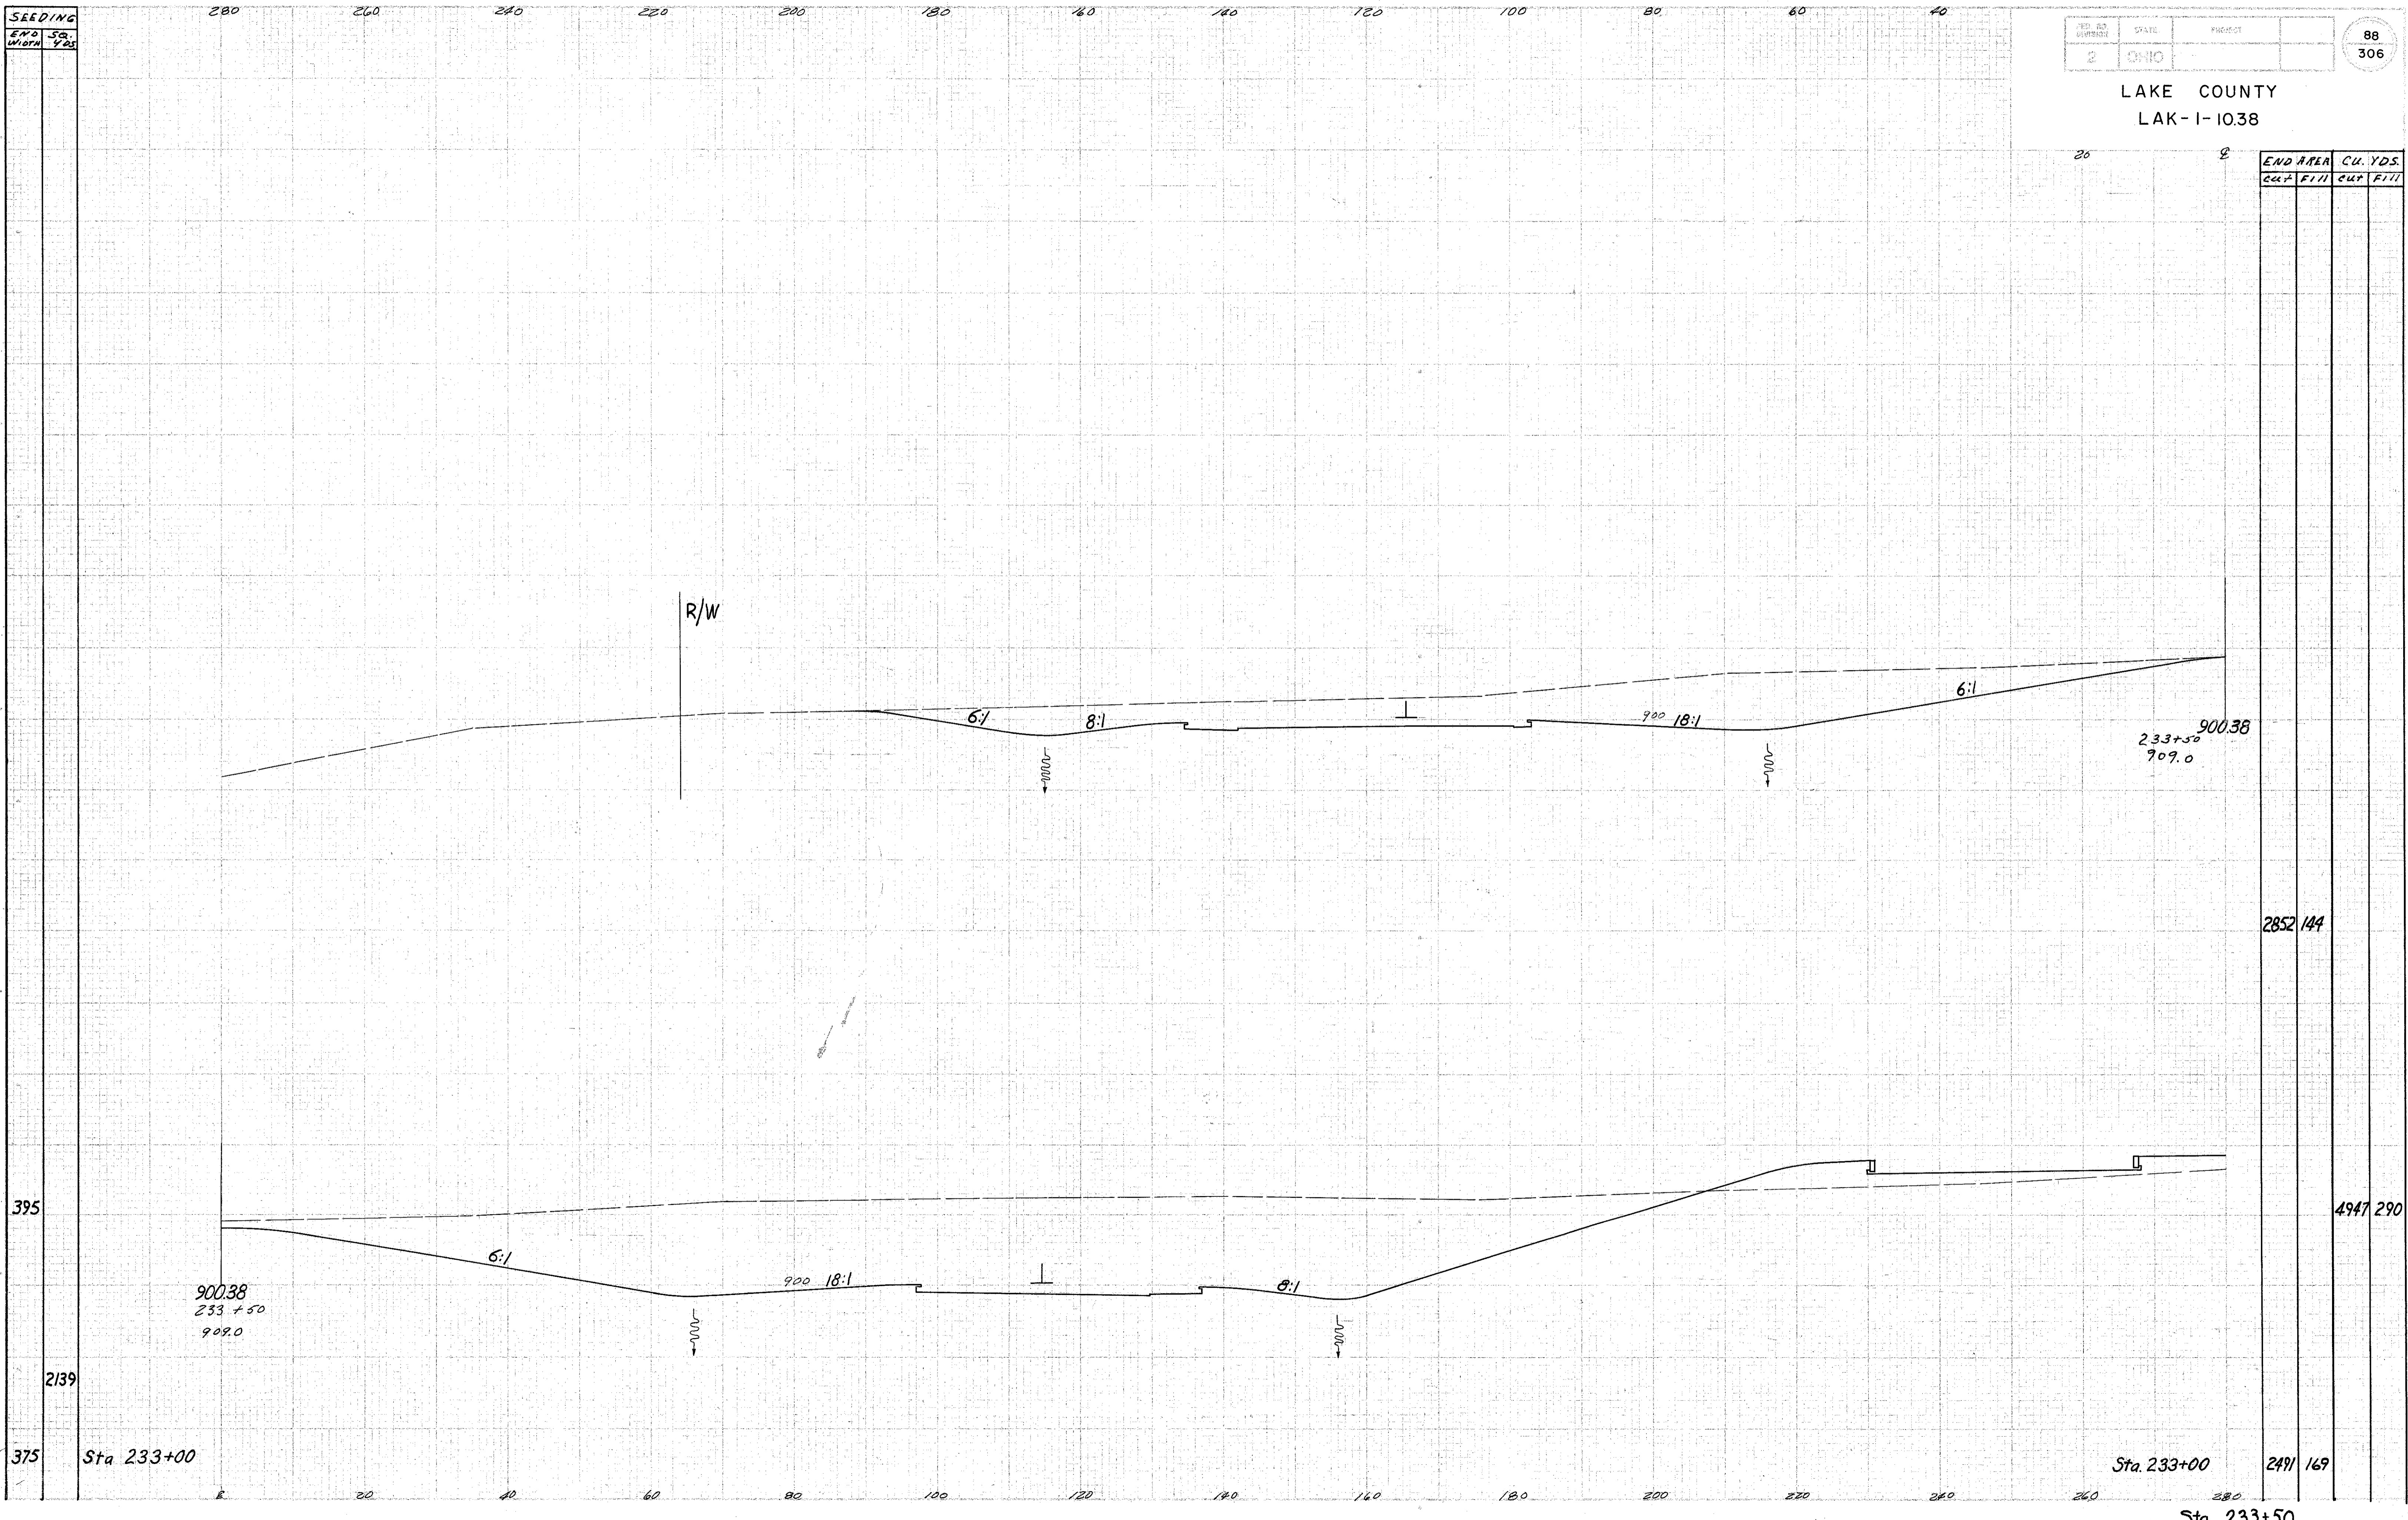

END AREA		CU. YDS.	
Cut	Fill	Cut	Fill
2852	144		
4947	290		
2491	169		

2139

375

Sta 233+00

Sta. 233+00

2491 169

Sta. 233+50