


SEEDING
END WIDTH SQ. YDS.

PLAN NO.	STATE	PROJECT	90
2	OHIO		306

LAKE COUNTY
LAK-1-1038

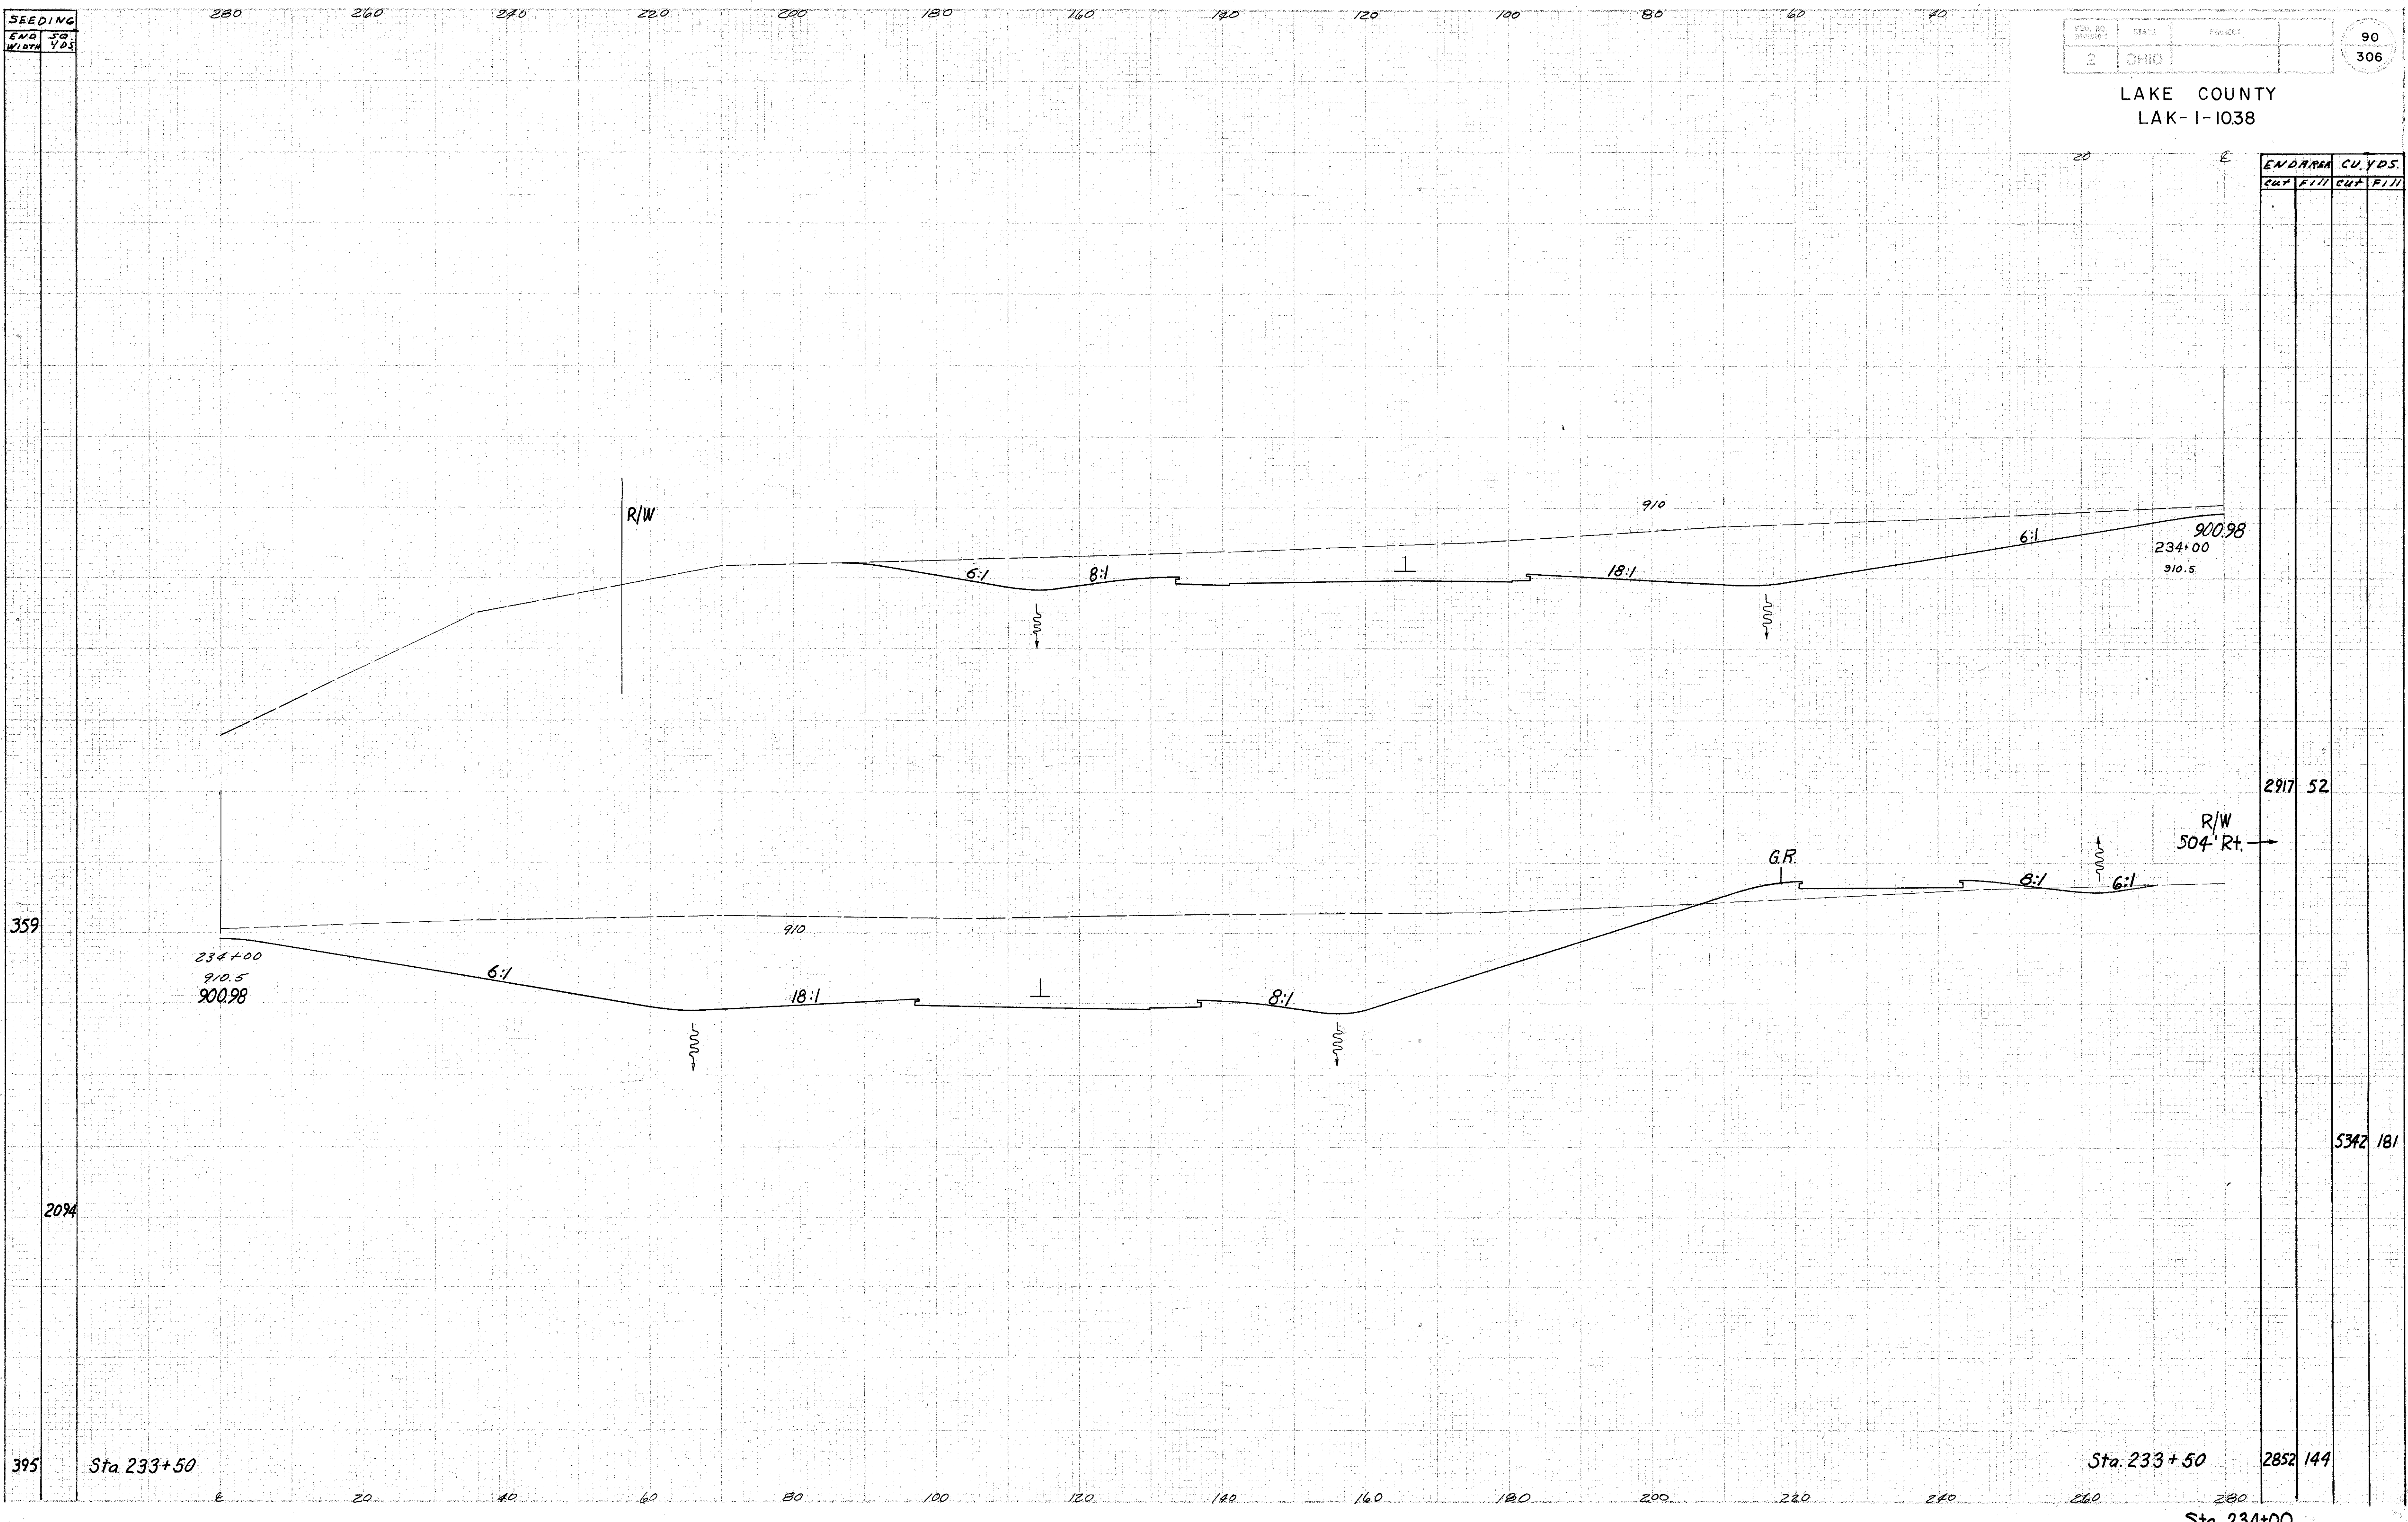

END AREA		CU. YDS.	
CUT	FILL	CUT	FILL

2917 52

R/W
504' Rt.

5342 181

2852 144

Sta. 233+50

Sta. 234+00

395

Sta. 233+50

359

234+00
910.5
900.98

900.98
234+00
910.5

2094

280 260 240 220 200 180 160 140 120 100 80 60 40

20 40 60 80 100 120 140 160 180 200 220 240 260 280