


SEEDING
END SQ
WIDTH YDS

2	CP10		
---	------	--	--

91
306

LAKE COUNTY
LAK-1-1038

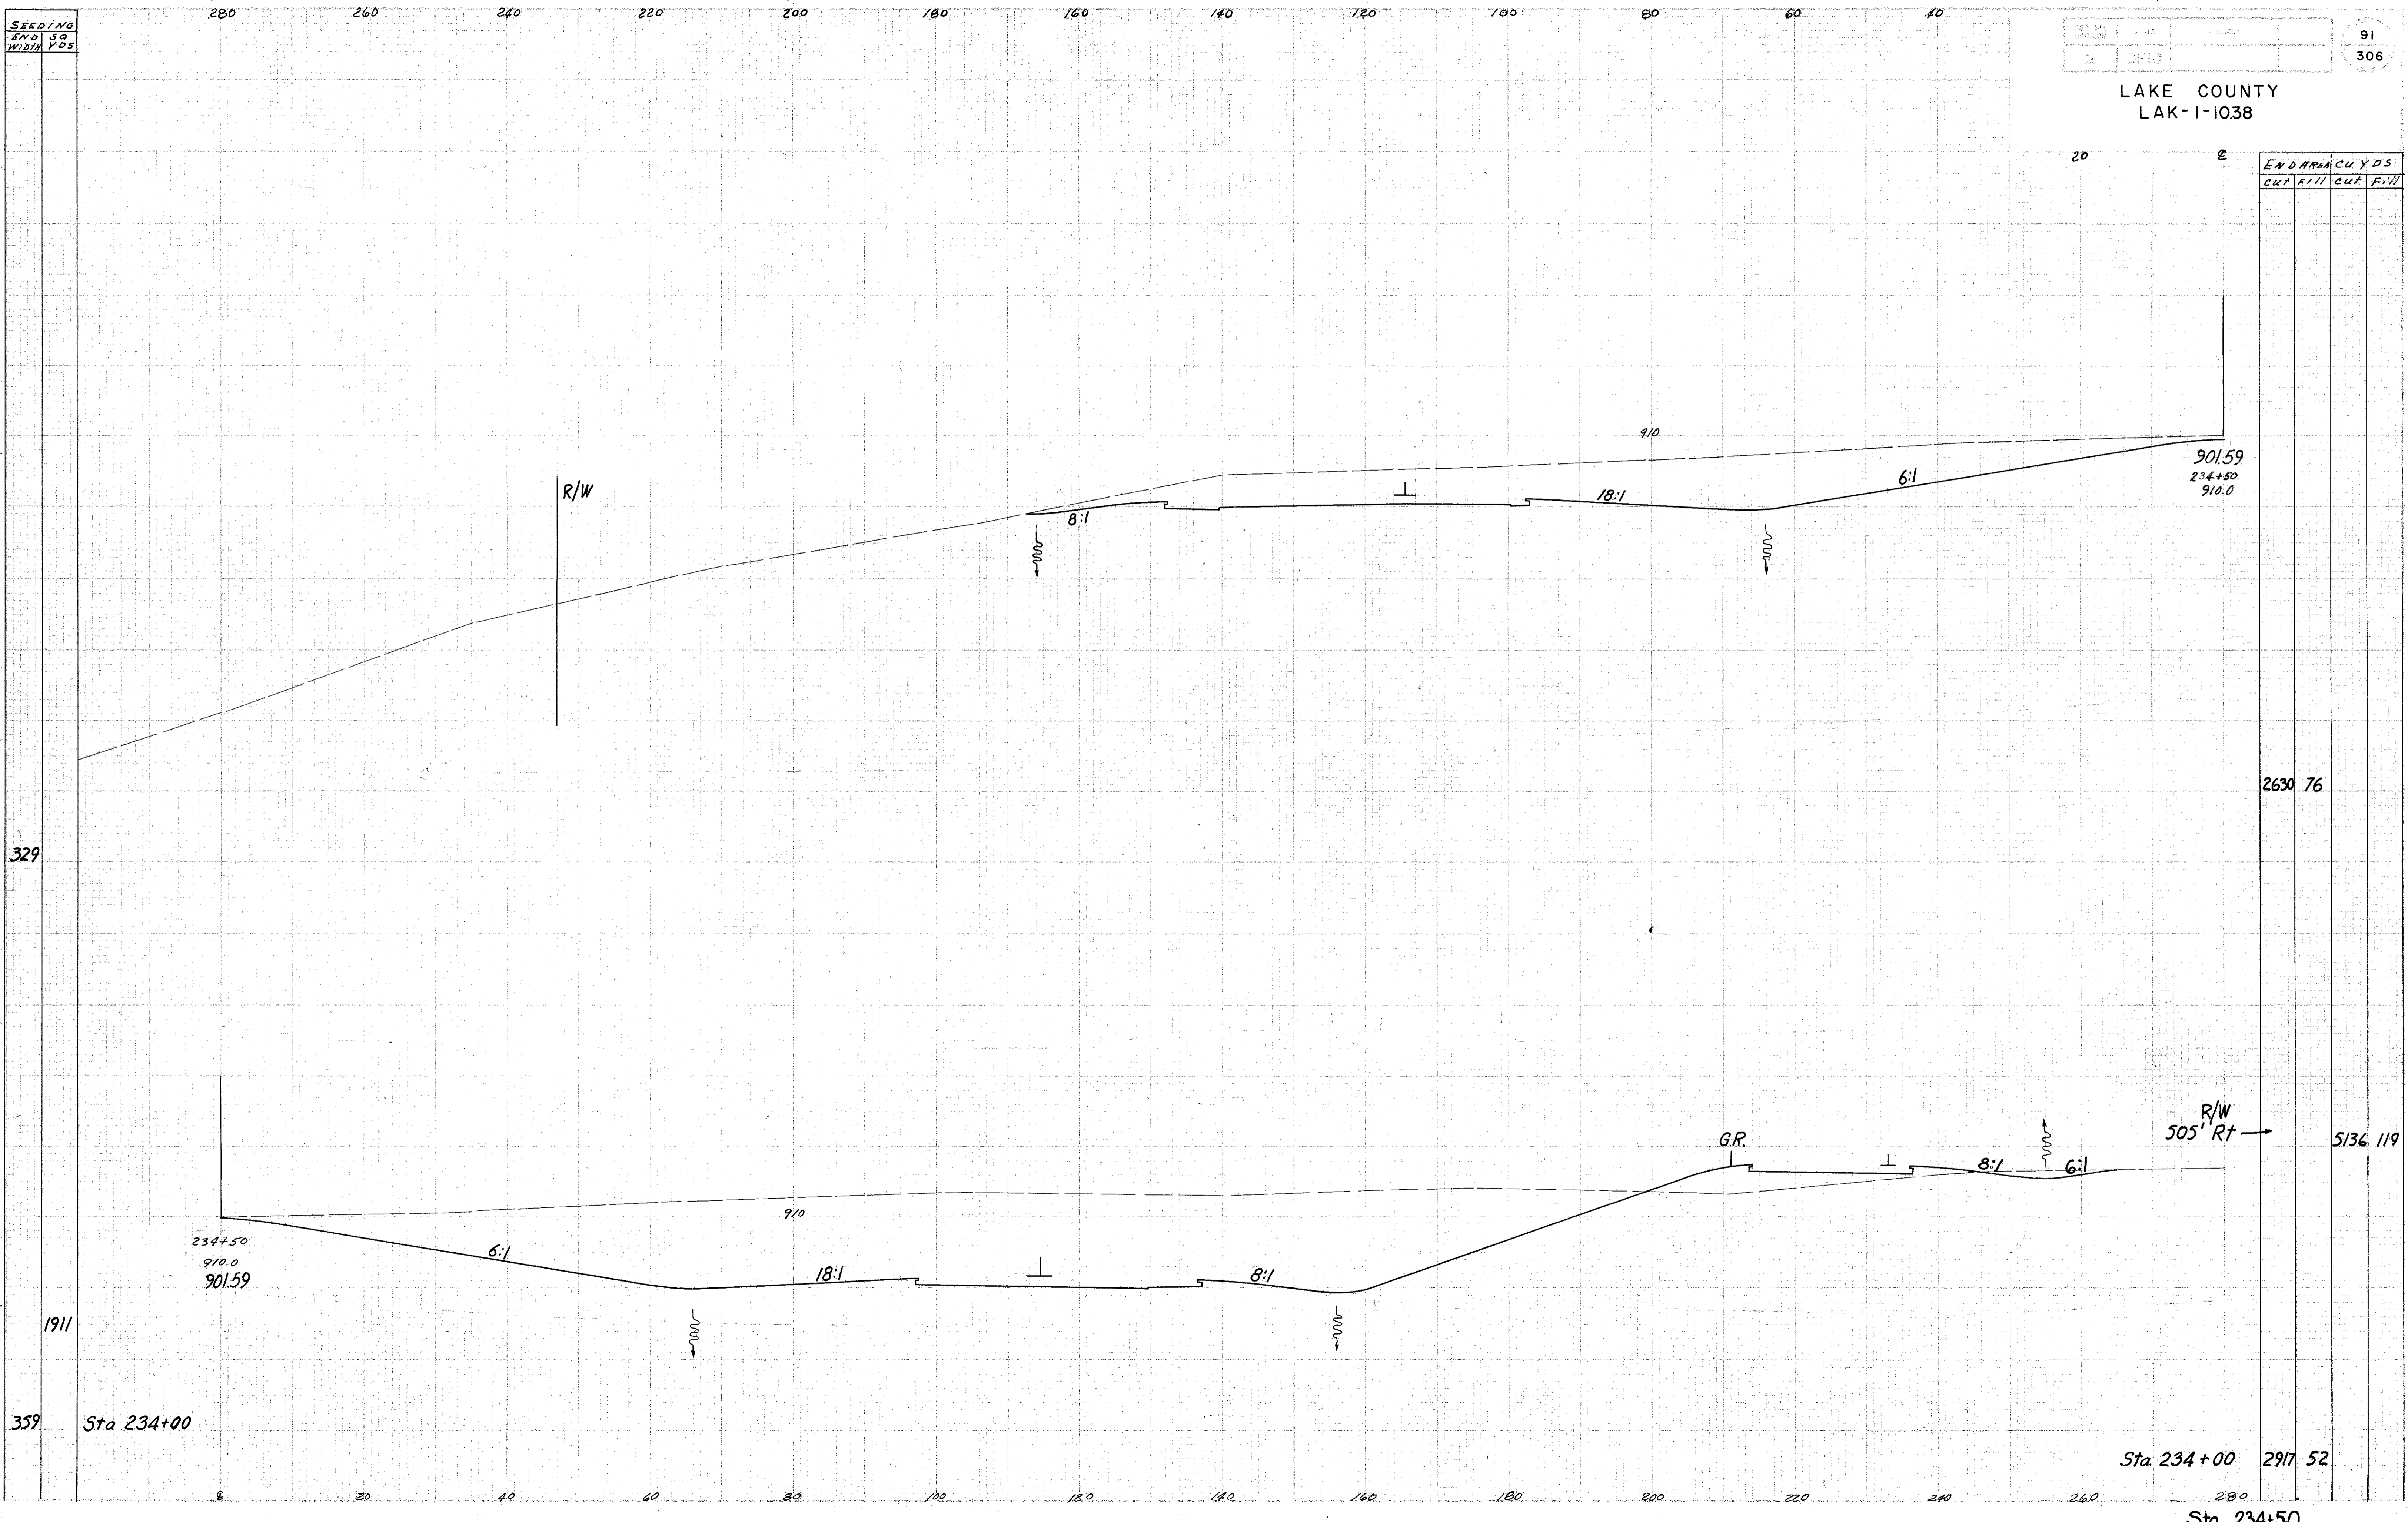

END AREA CU YDS			
CUT	FILL	CUT	FILL

90.59
234+50
910.0

2630 76

329

234+50
910.0
901.59

R/W
505' Rt

5136 119

1911

359 Sta 234+00

Sta 234+00 2917 52

Sta. 234+50