


SEEDING
END SQ
WIDTH YDS

280 260 240 220 200 180 160 140 120 100 80 60 40

2	OHIO		
---	------	--	--

92
306

LAKE COUNTY
LAK-1-1038

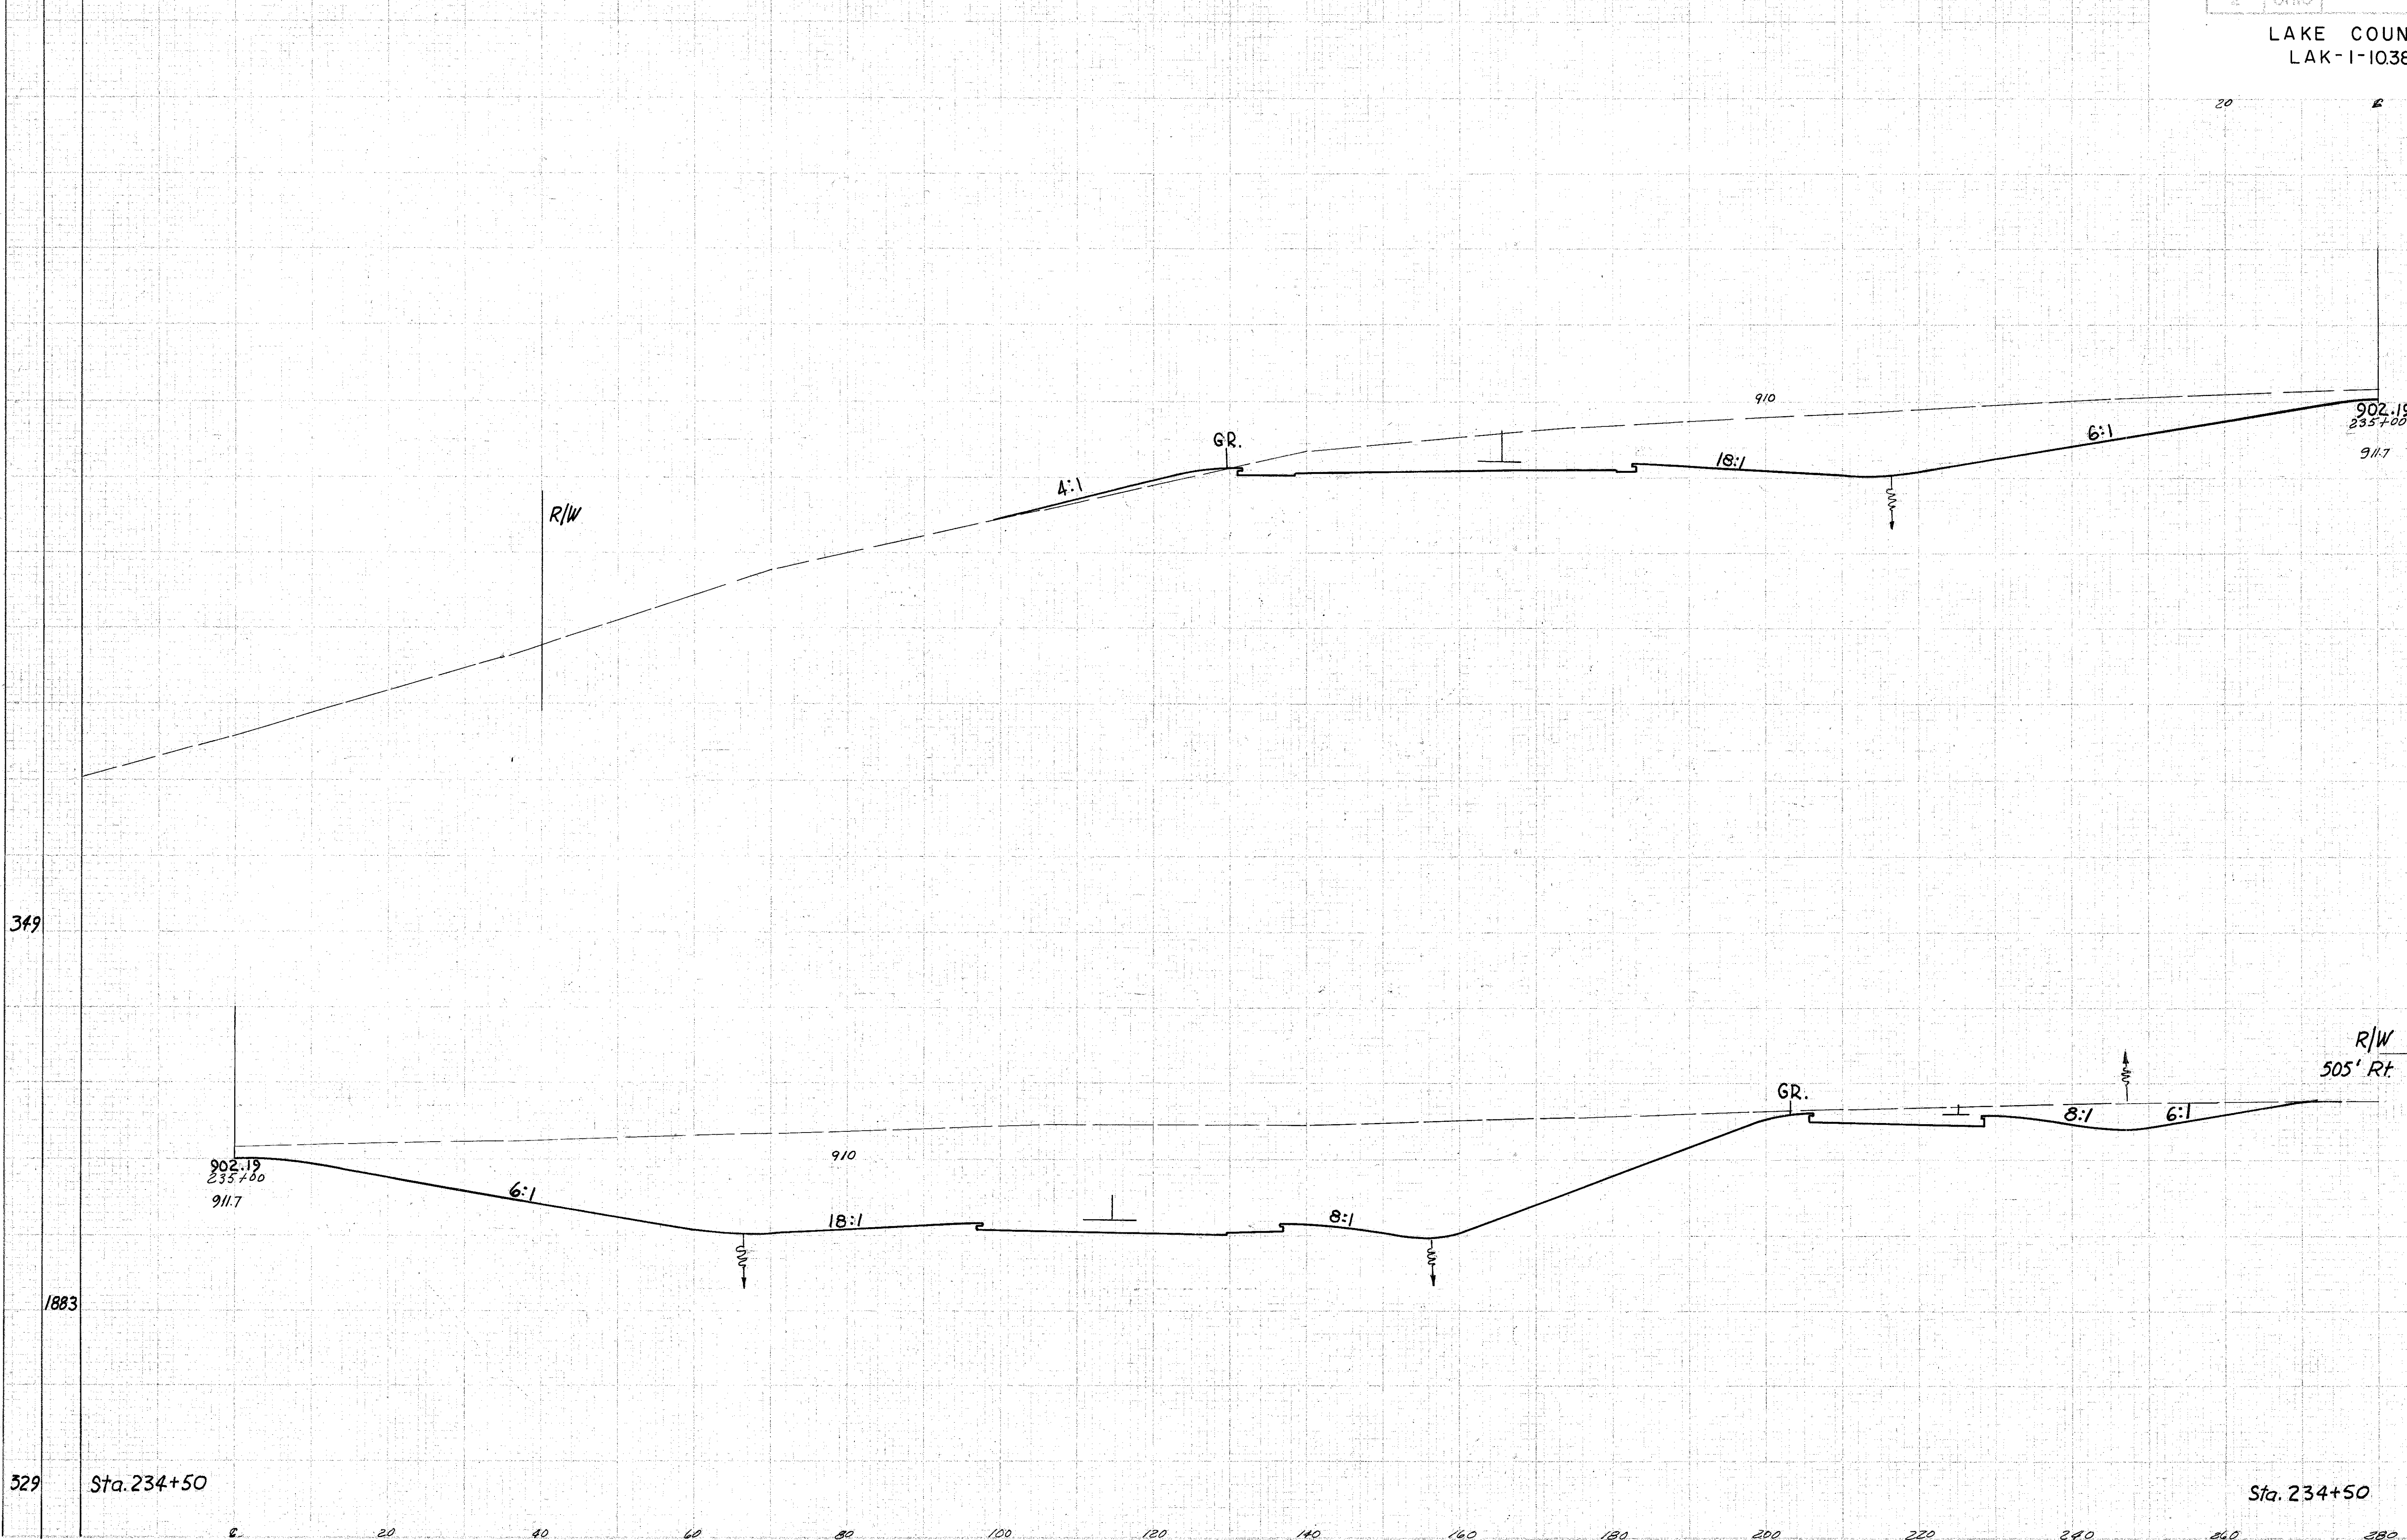

END AREA		CU YDS	
Cut	Fill	Cut	Fill

2964 14

5180 83

529 Sta. 234+50

Sta. 234+50 2630 76

Sta. 235+00

0 20 40 60 80 100 120 140 160 180 200 220 240 260 280