


SEEDING
END WIDTH SQ. YDS.

EST. NO.	STATE	PROJECT	
2	OHIO		

94
306

LAKE COUNTY
LAK-1-10.38

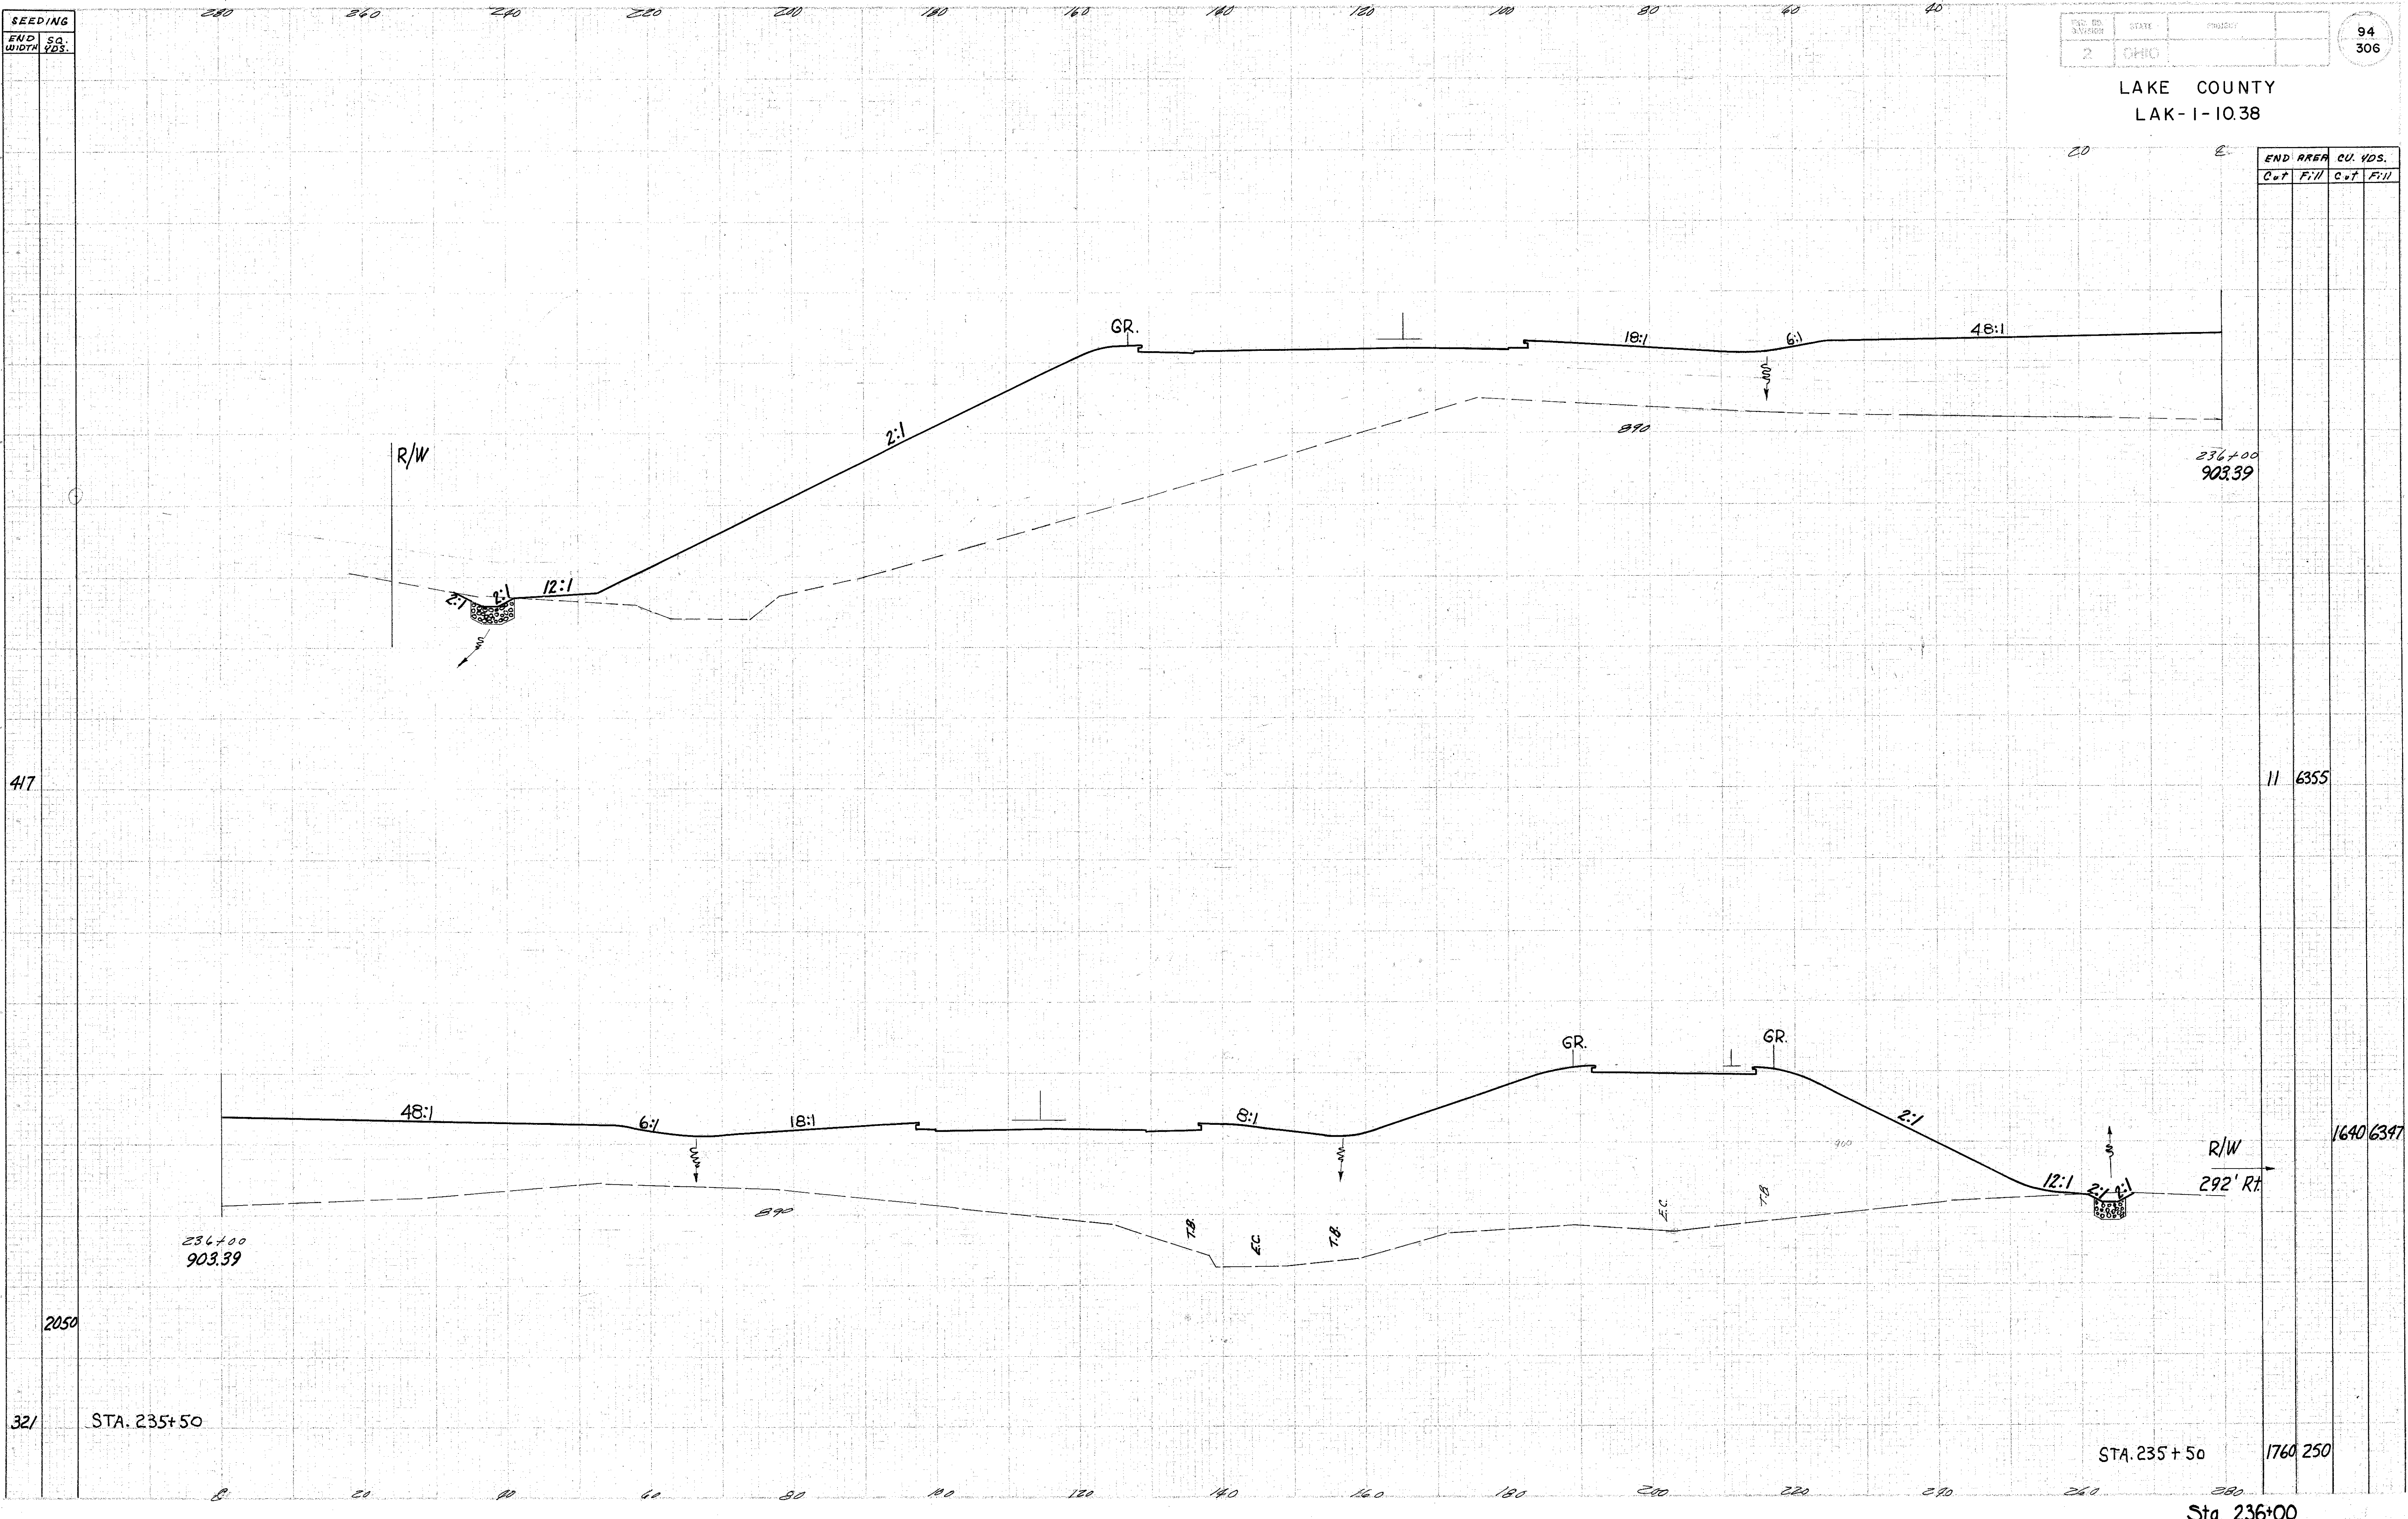

END AREA		CU. YDS.	
Cut	Fill	Cut	Fill

236+00
903.39

11 6355

236+00
903.39

1640 6397

STA. 235+50

STA. 235+50

1760 250

Sta. 236+00