


SEEDING
END WIDTH
SQ. YDS.

PROJ. NO. 2	DIST. OHIO	PROJECT	95 306
----------------	---------------	---------	-----------

LAKE COUNTY
LAK-1-10.38

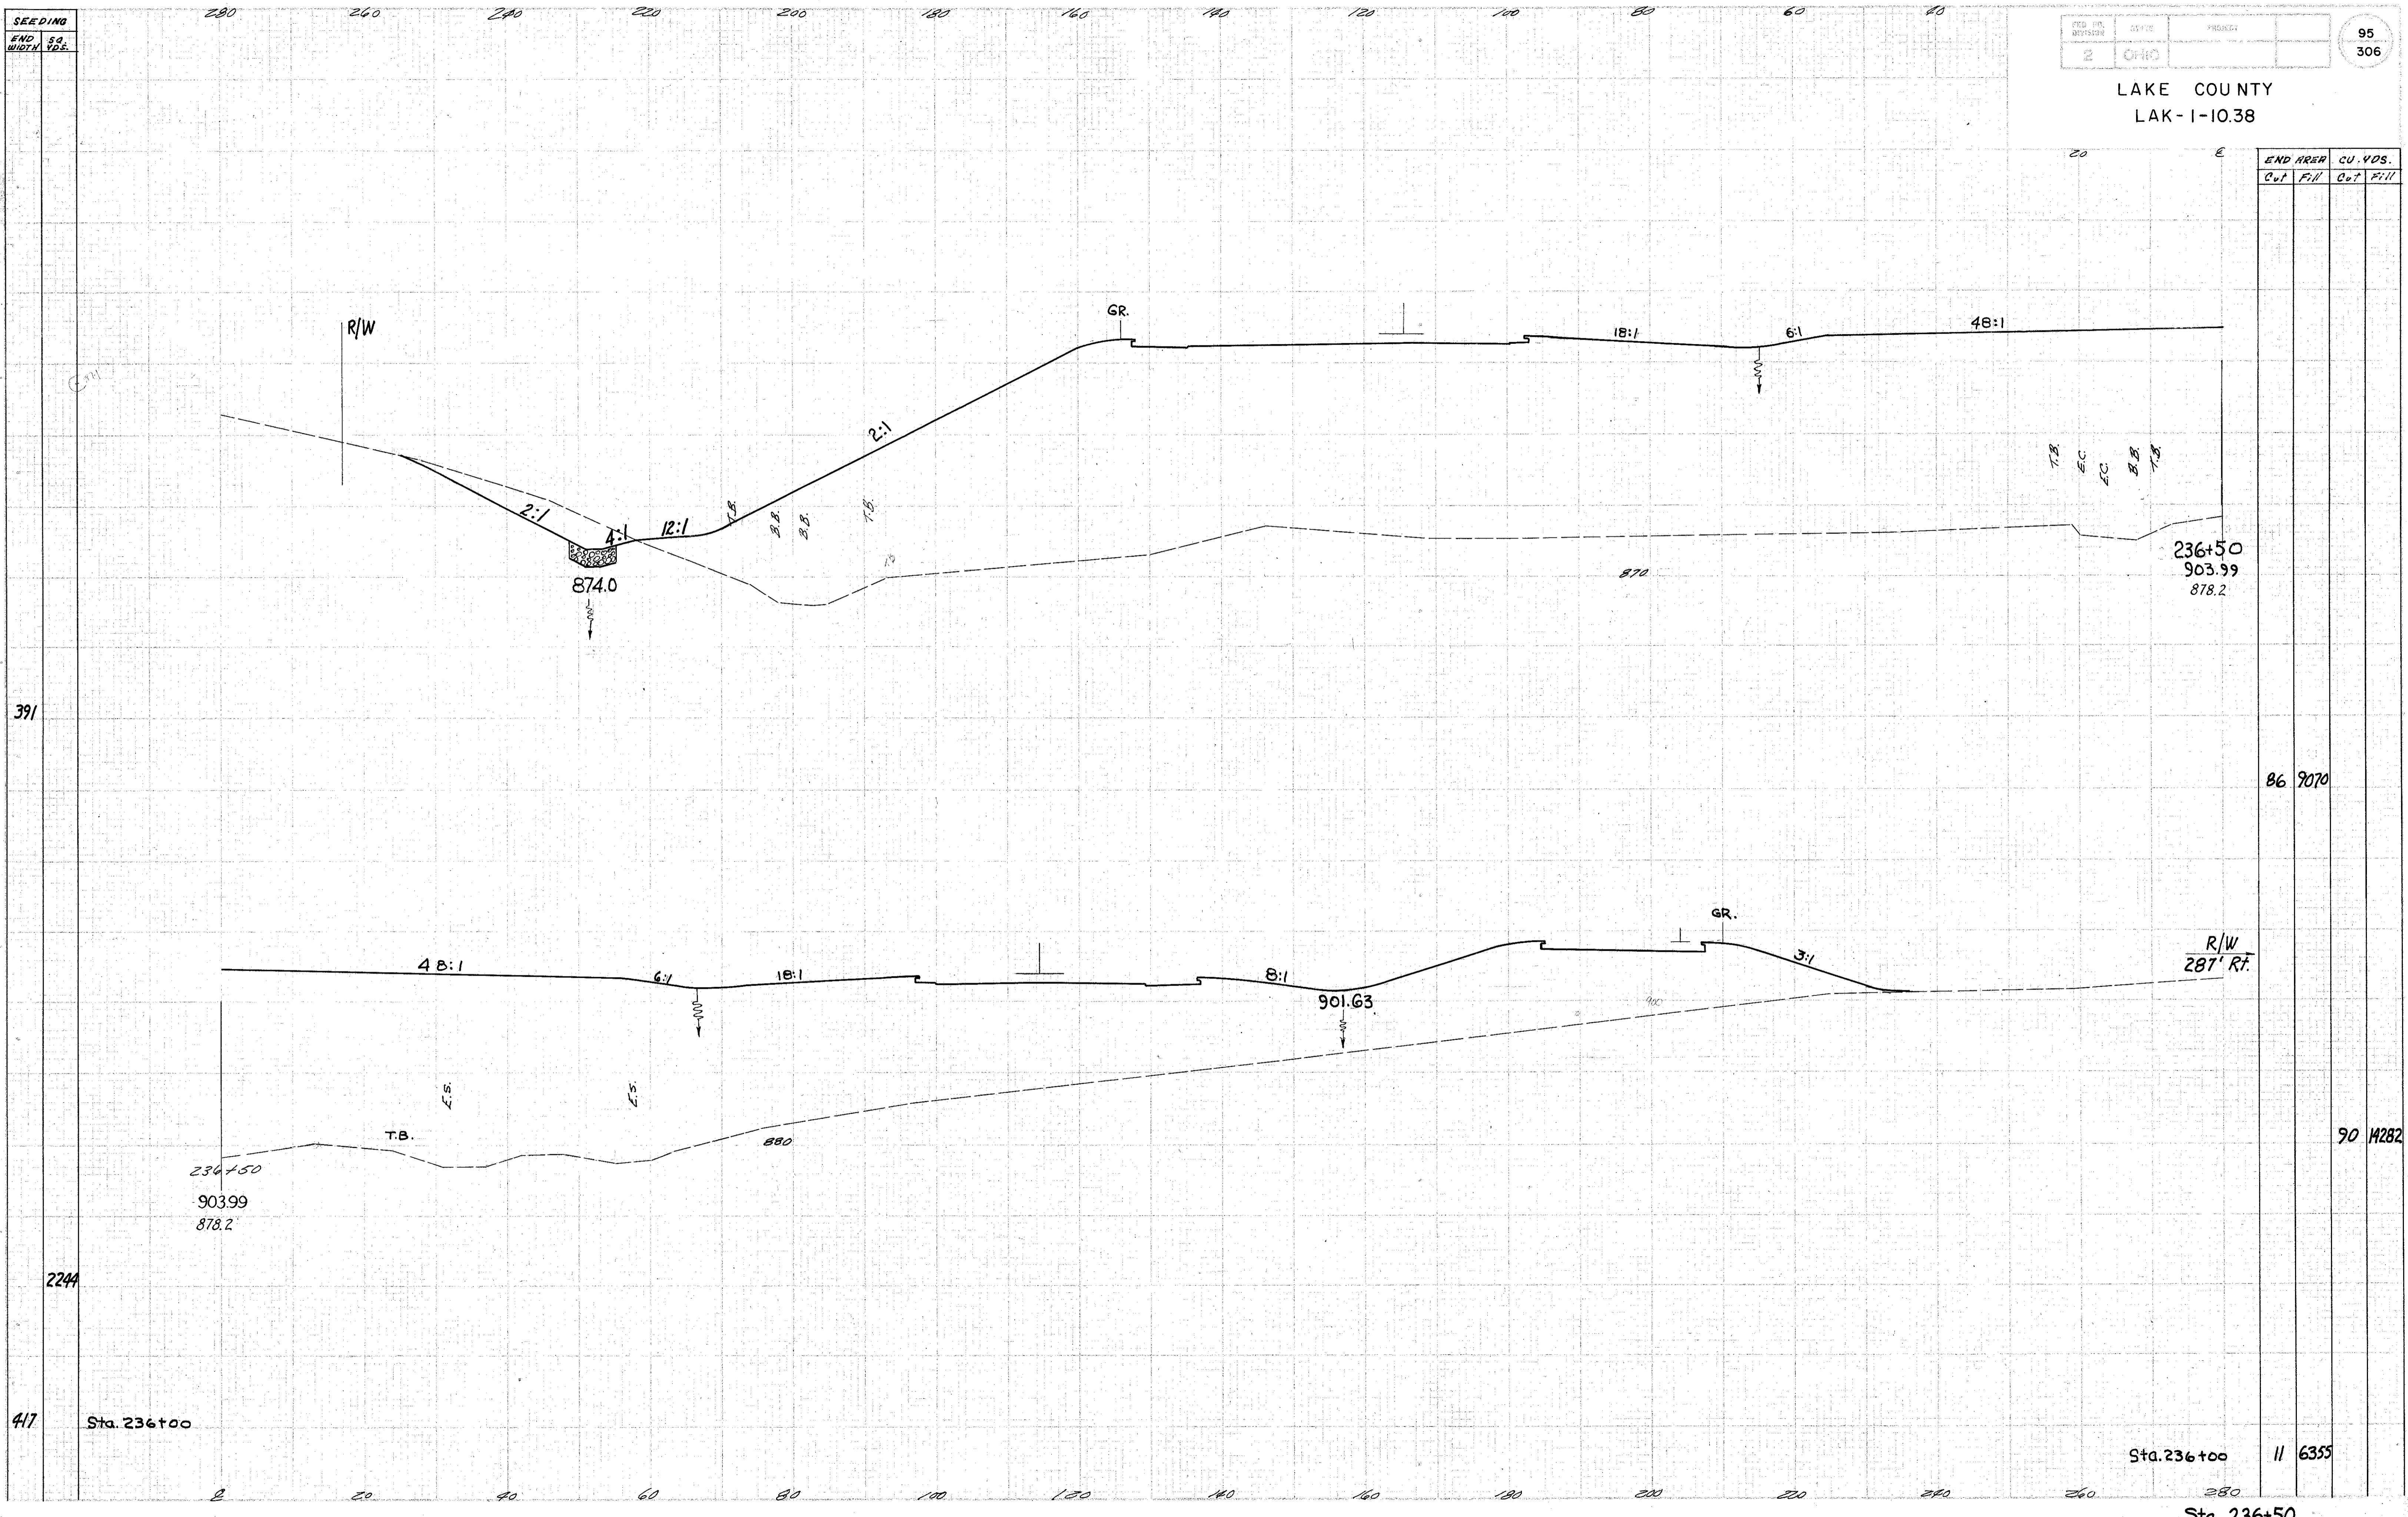

END AREA		CU. YDS.	
Out	Fill	Out	Fill
236+50	903.99	878.2	
86	9070		
90	14282		
Sta. 236+00	11	6355	

Sta. 236+50