


SEEDING  
END WIDTH SQ. YDS.  
366  
2103  
391

2	OHIO		
---	------	--	--

LAKE COUNTY  
LAK-1-10.38

96  
306

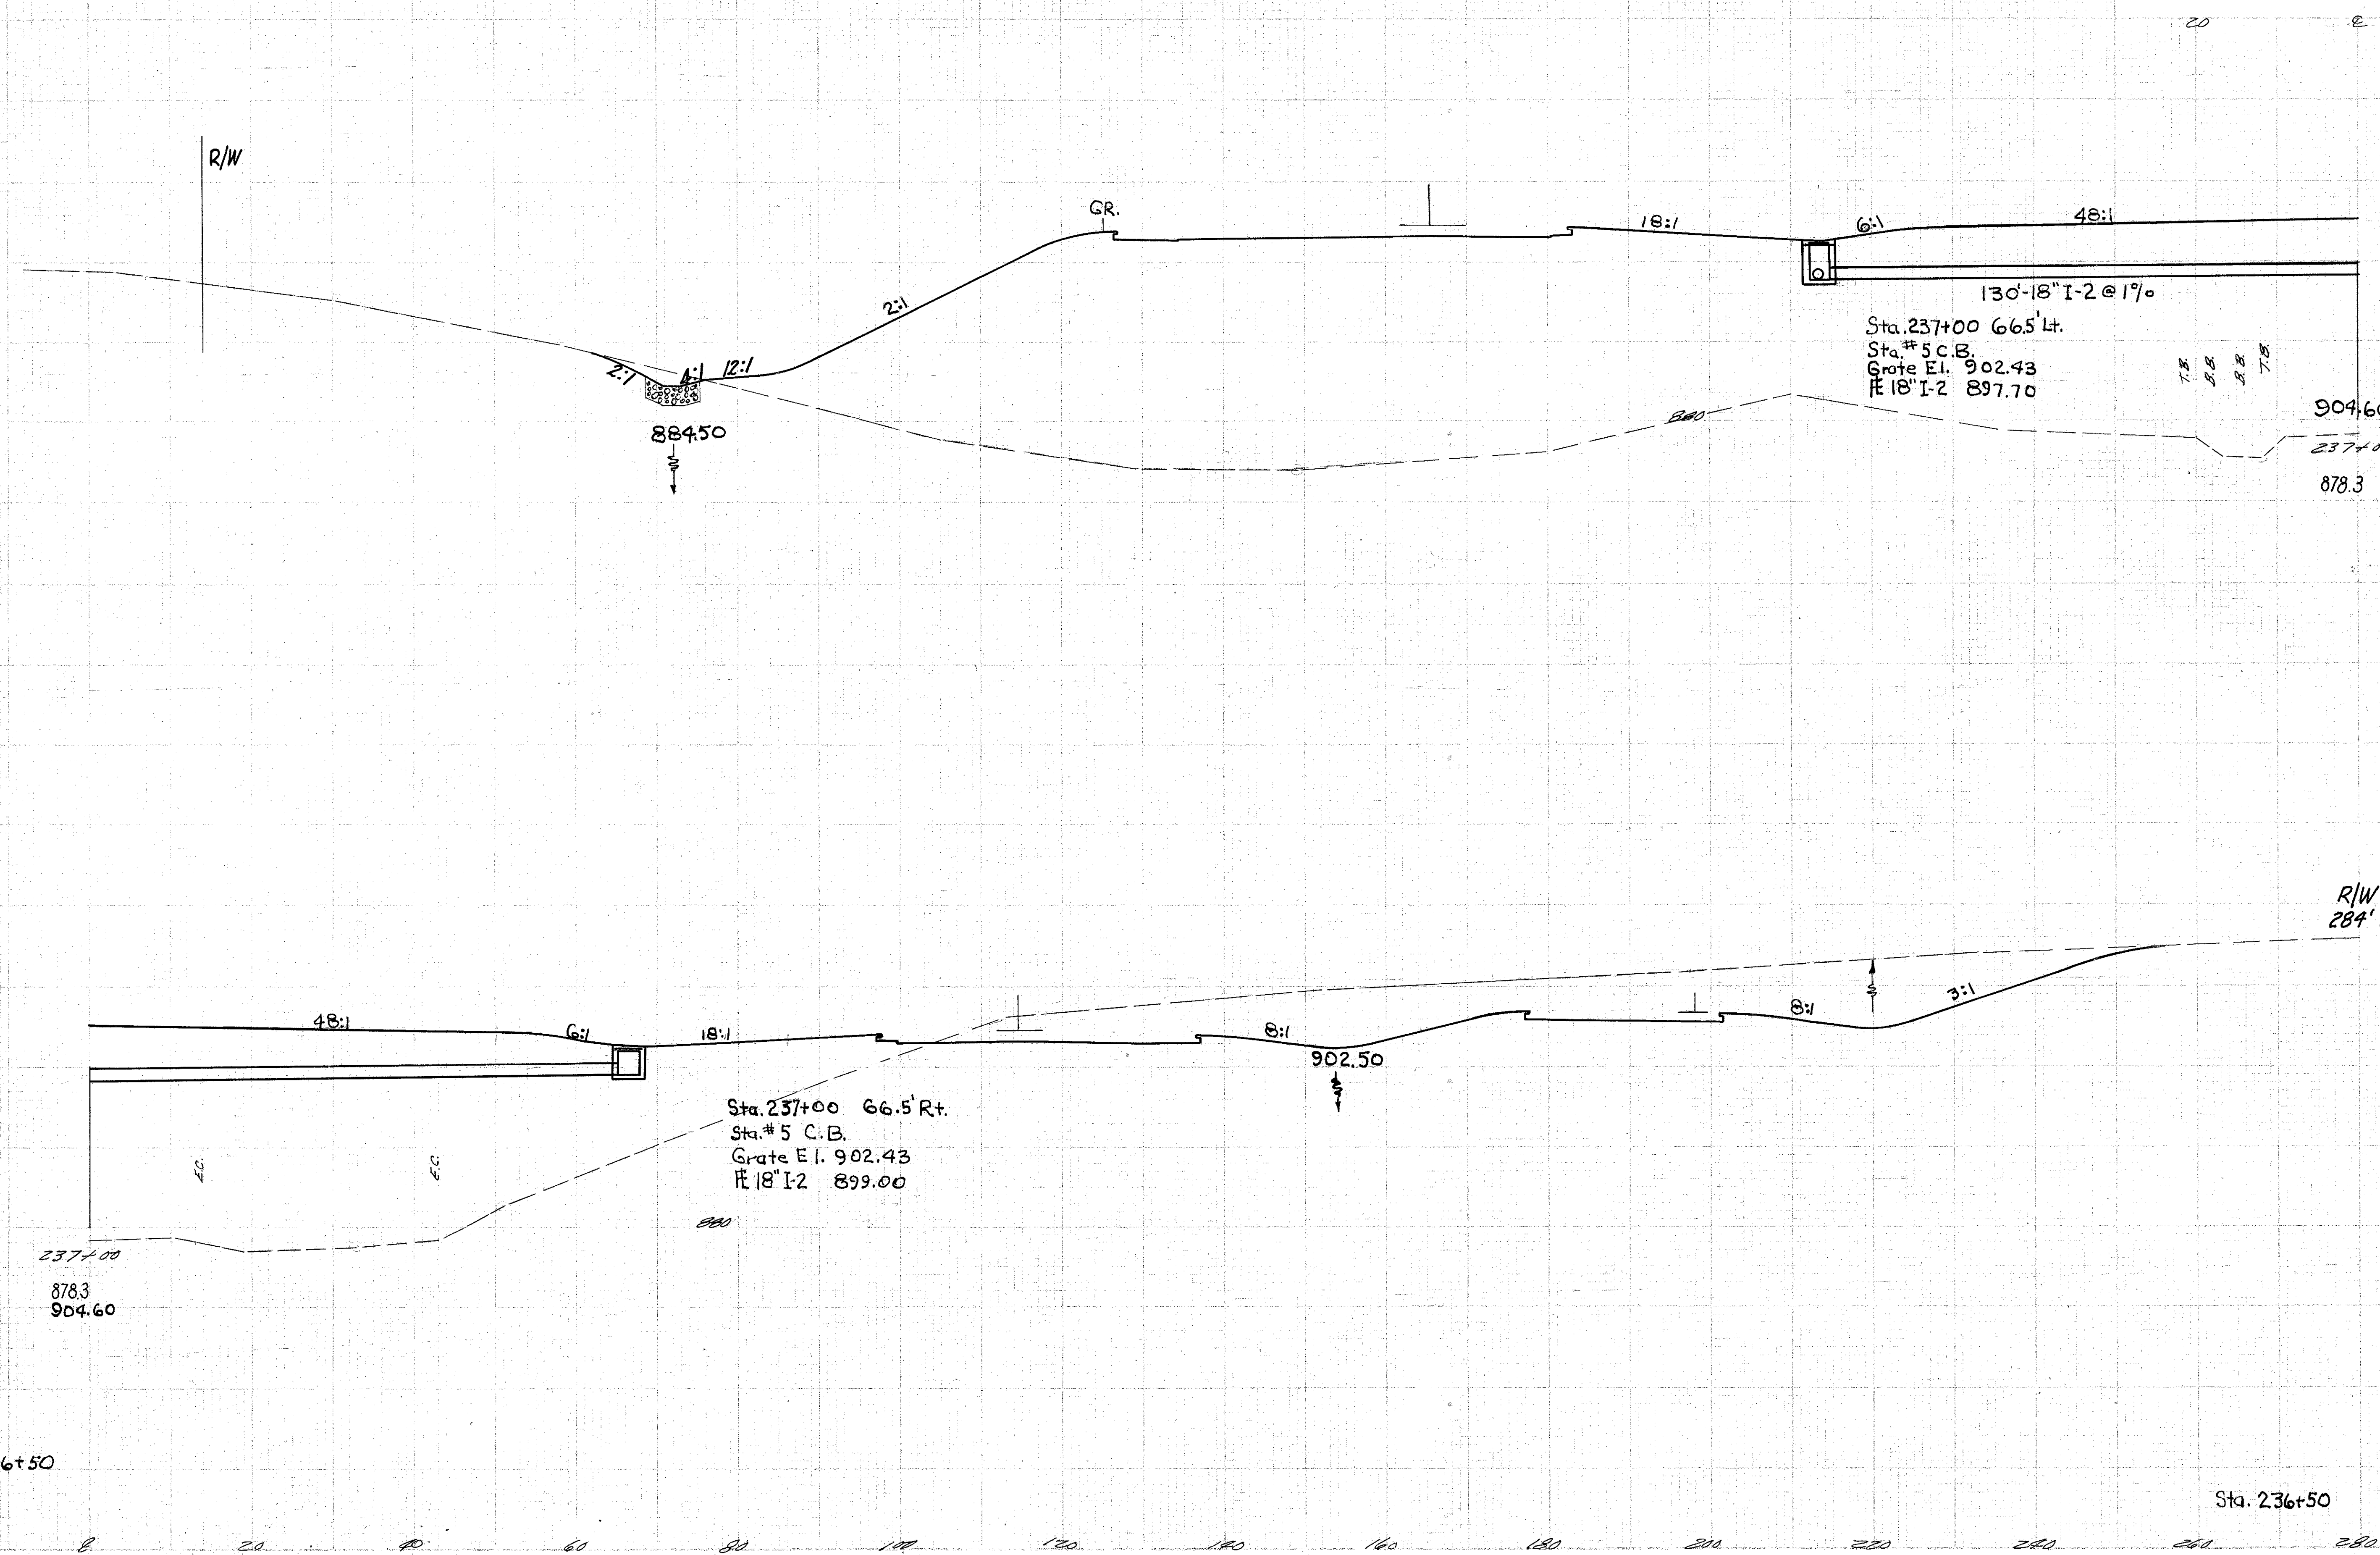

Sta. 237+00 66.5' Lt.  
Sta. # 5 C.B.  
Grate E.I. 902.43  
18" I-2 897.70

Sta. 237+00 66.5' Rt.  
Sta. # 5 C.B.  
Grate E.I. 902.43  
18" I-2 899.00

END AREA		CU. YDS.	
Cut	Fill	Cut	Fill
769	6653		
792	14558		
86	9070		

Sta. 236+50

Sta. 236+50

Sta. 237+00

R/W

R/W  
284' Rt. →