


SEEDING  
END WIDTH SQ. YDS.

REG. NO.	STATE	PROJECT
2	OHIO	

97  
306

LAKE COUNTY  
LAK-1-10.38

END AREA CU. YDS.  
Cut Fill Cut Fill

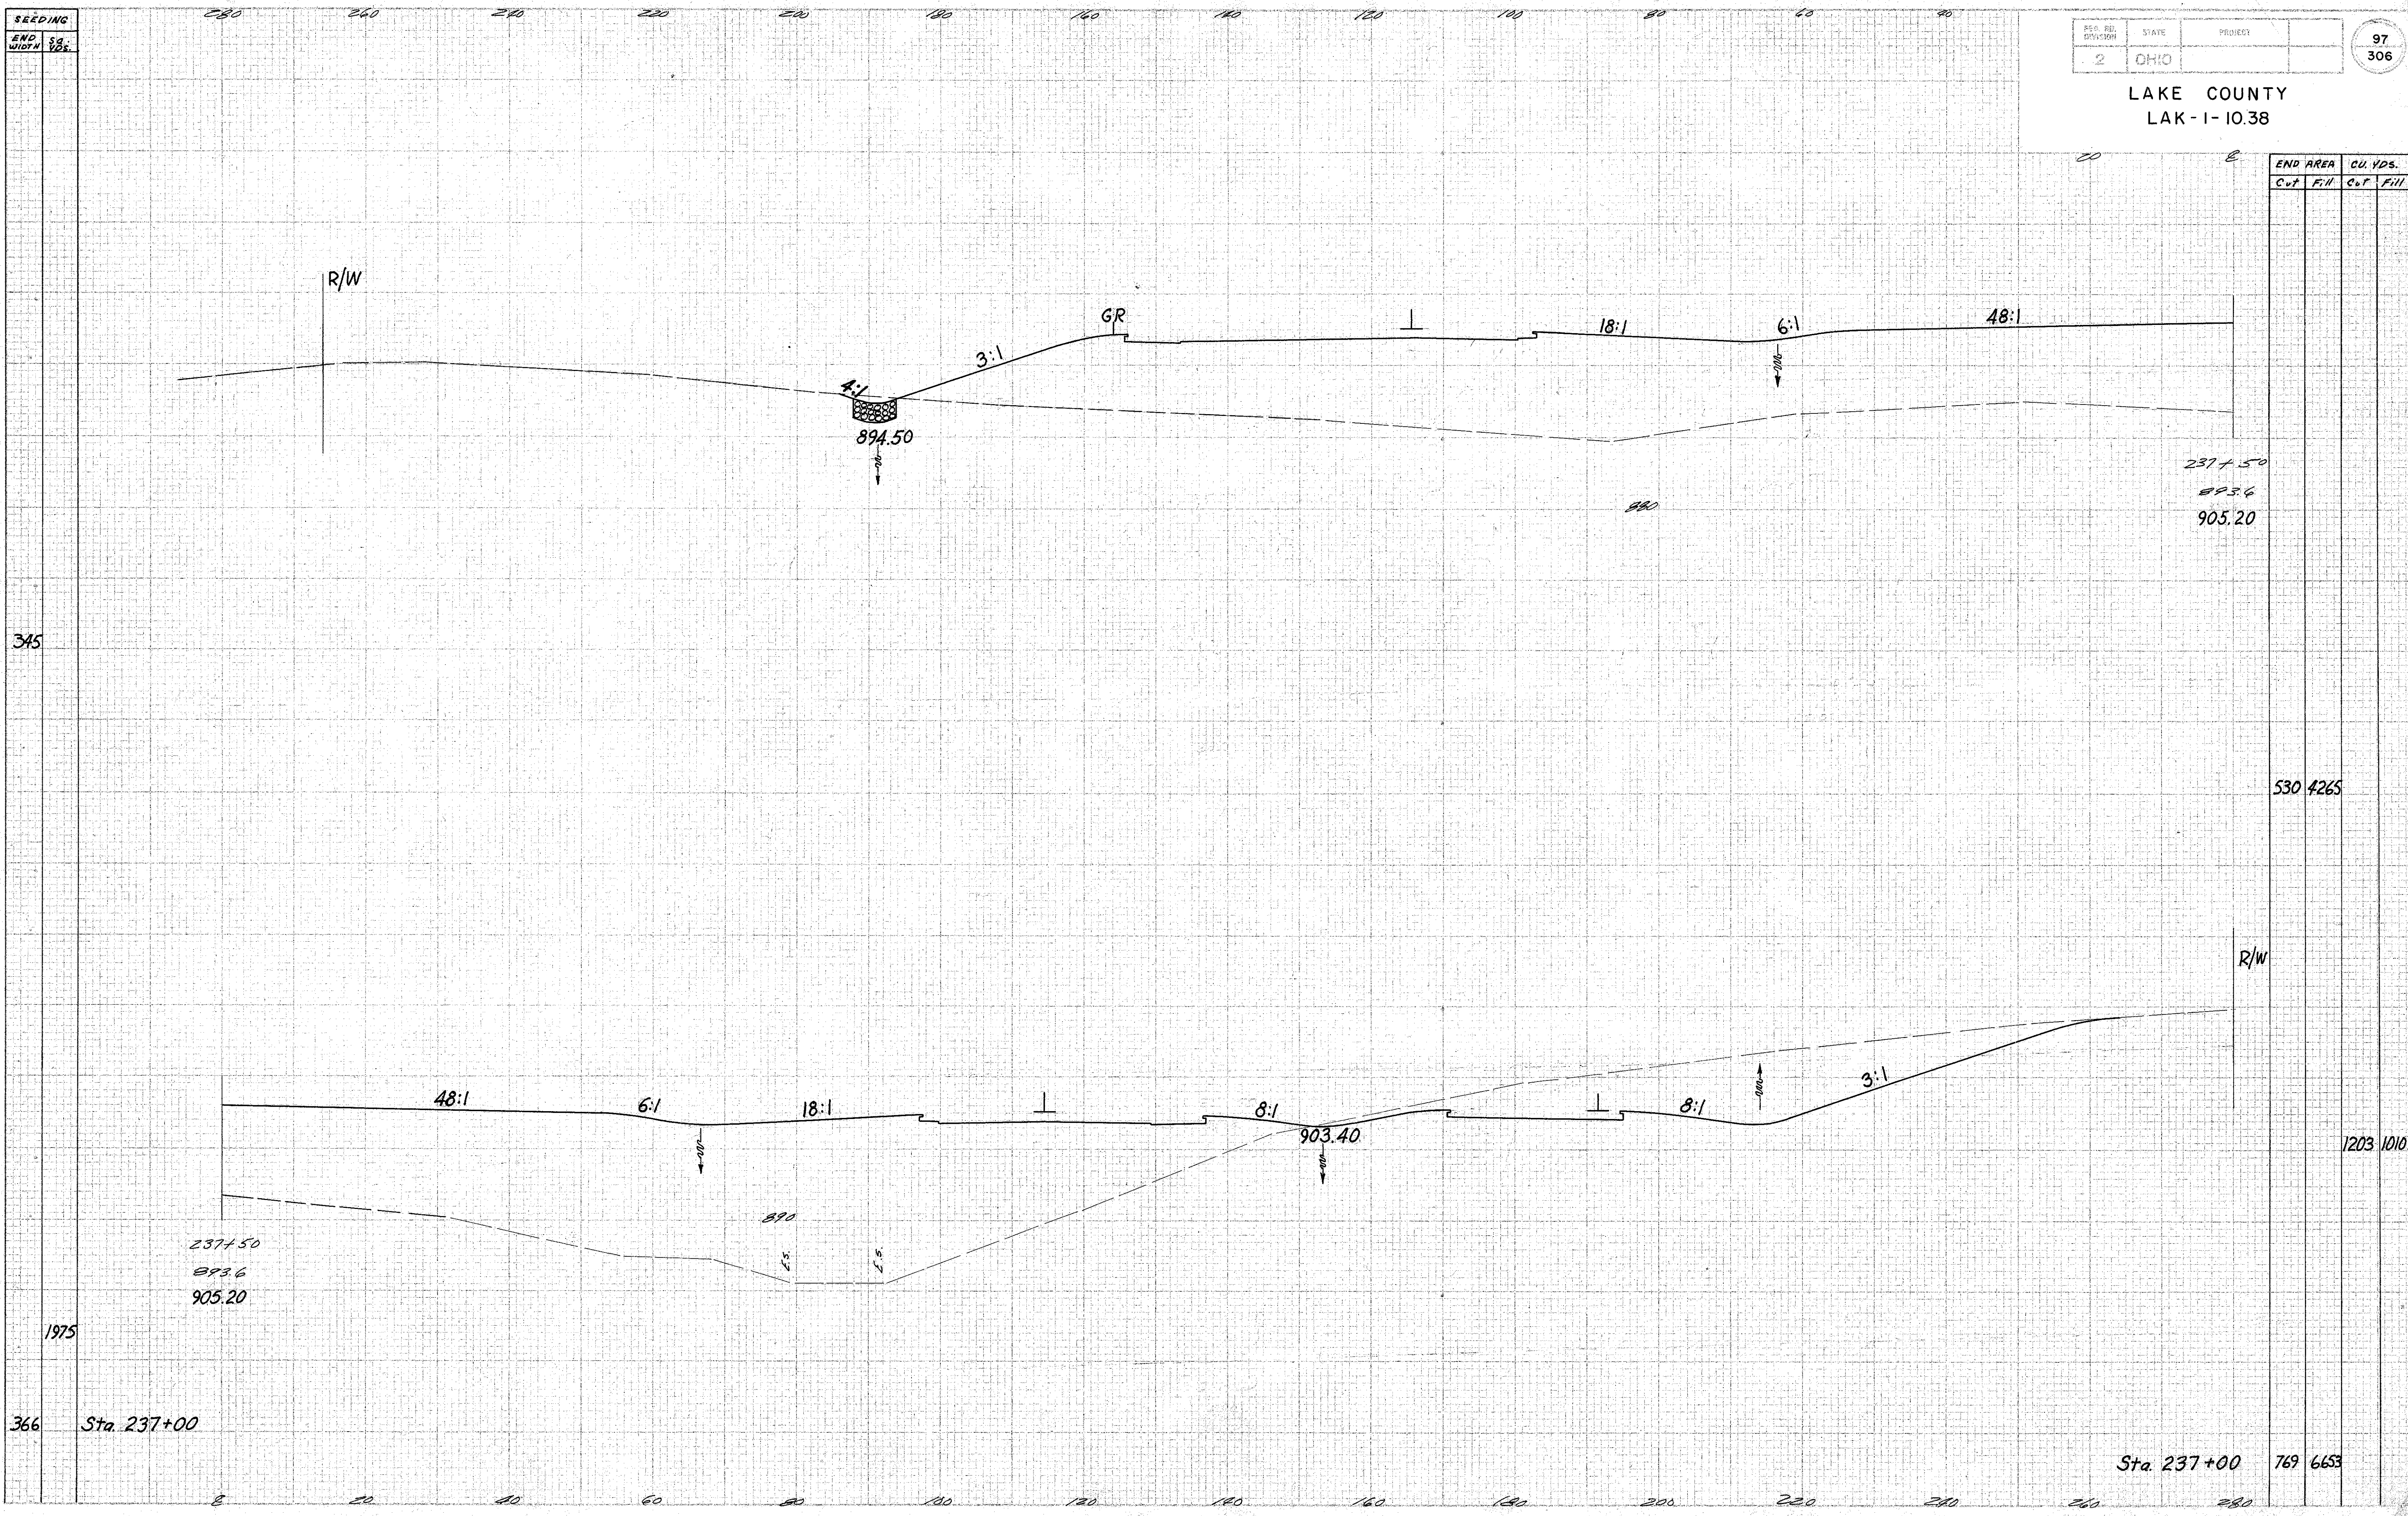

237+50  
893.6  
905.20

237+50  
893.6  
905.20

530 4265

1203 10109

1975

366 Sta. 237+00

Sta. 237+00 769 6653

Sta. 237+50