


SEEDING
END
WIDTH
SQ.
YDS.

LAKE COUNTY
LAK-1-10.38

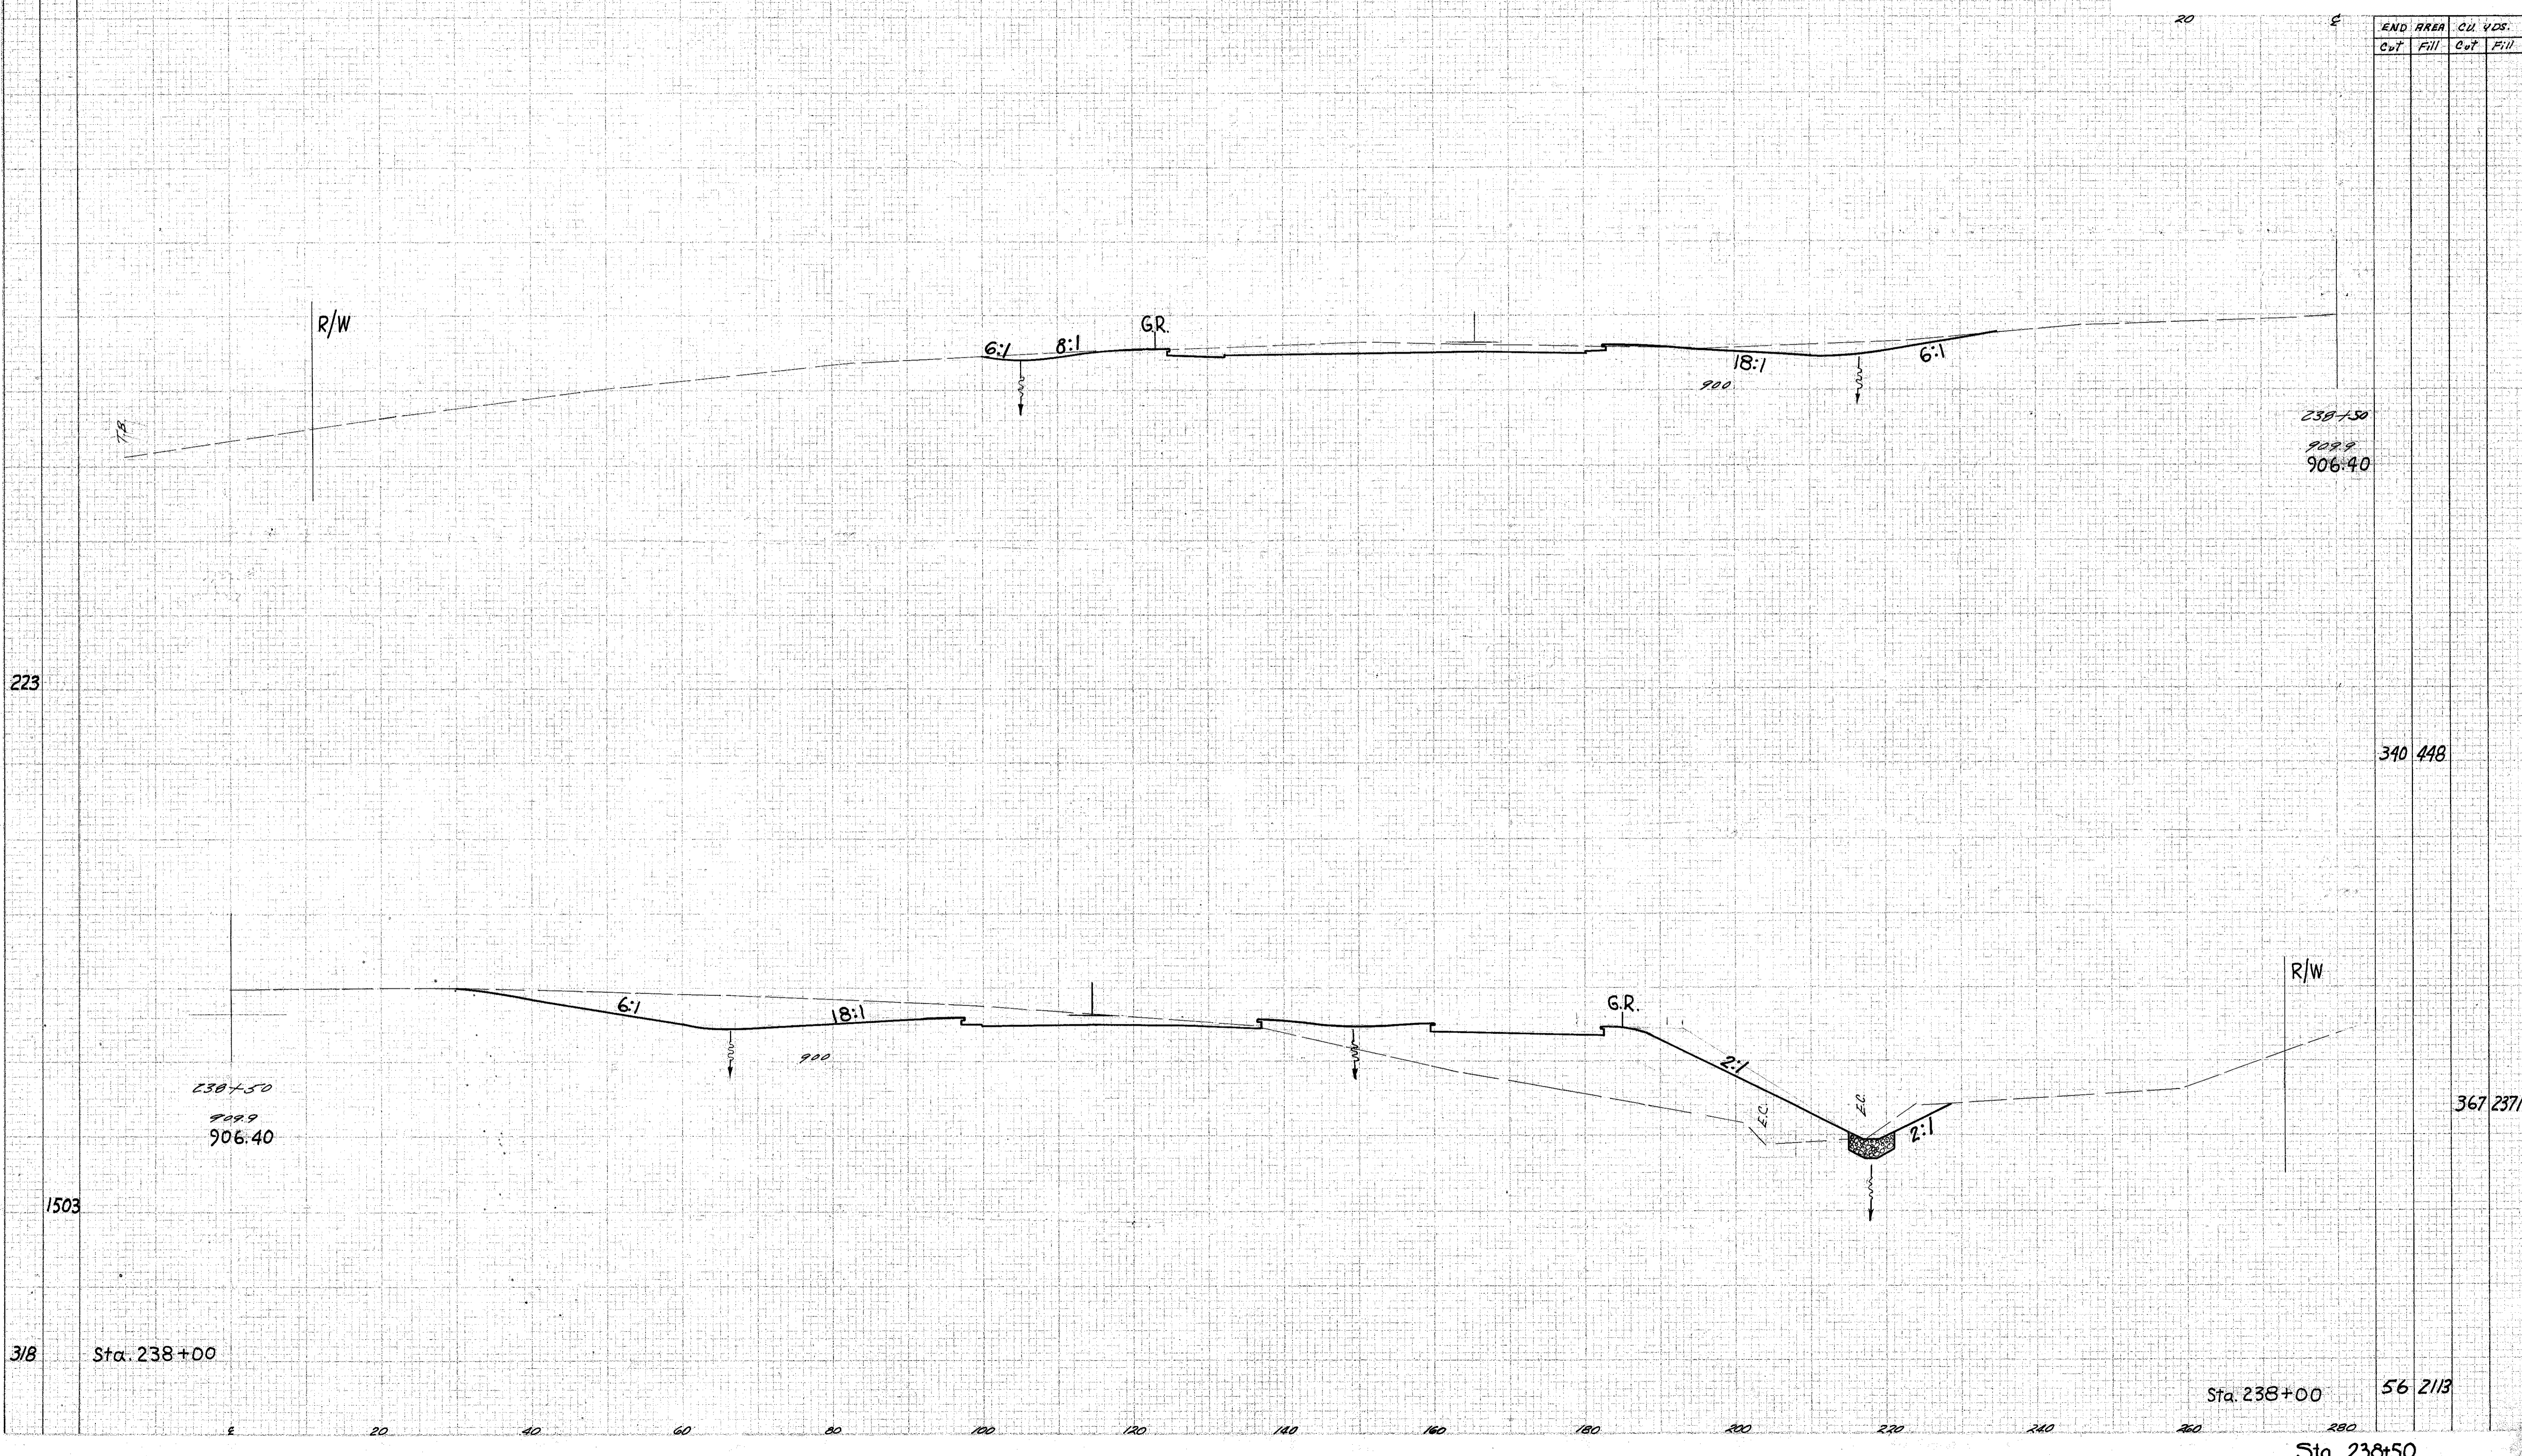

END AREA		CU. YDS.	
Cut	Fill	Cut	Fill

238+50
908.8
906.40

340 448

238+50
908.9
906.40

367 2371

318 Sta. 238+00

Sta. 238+00 56 2113

Sta. 238+50