

SEEDING 280 260 240 220 200 180 160 140 120 100 80 60 40

END WIDTH SQ. YDS.


FED. RD. DISTRICT	STATE	PROJECT
2	OHIO	

100  
306

LAKE COUNTY  
LAK-1-10.38

20

END AREA		CU. YDS.	
Cut	Fill	Cut	Fill

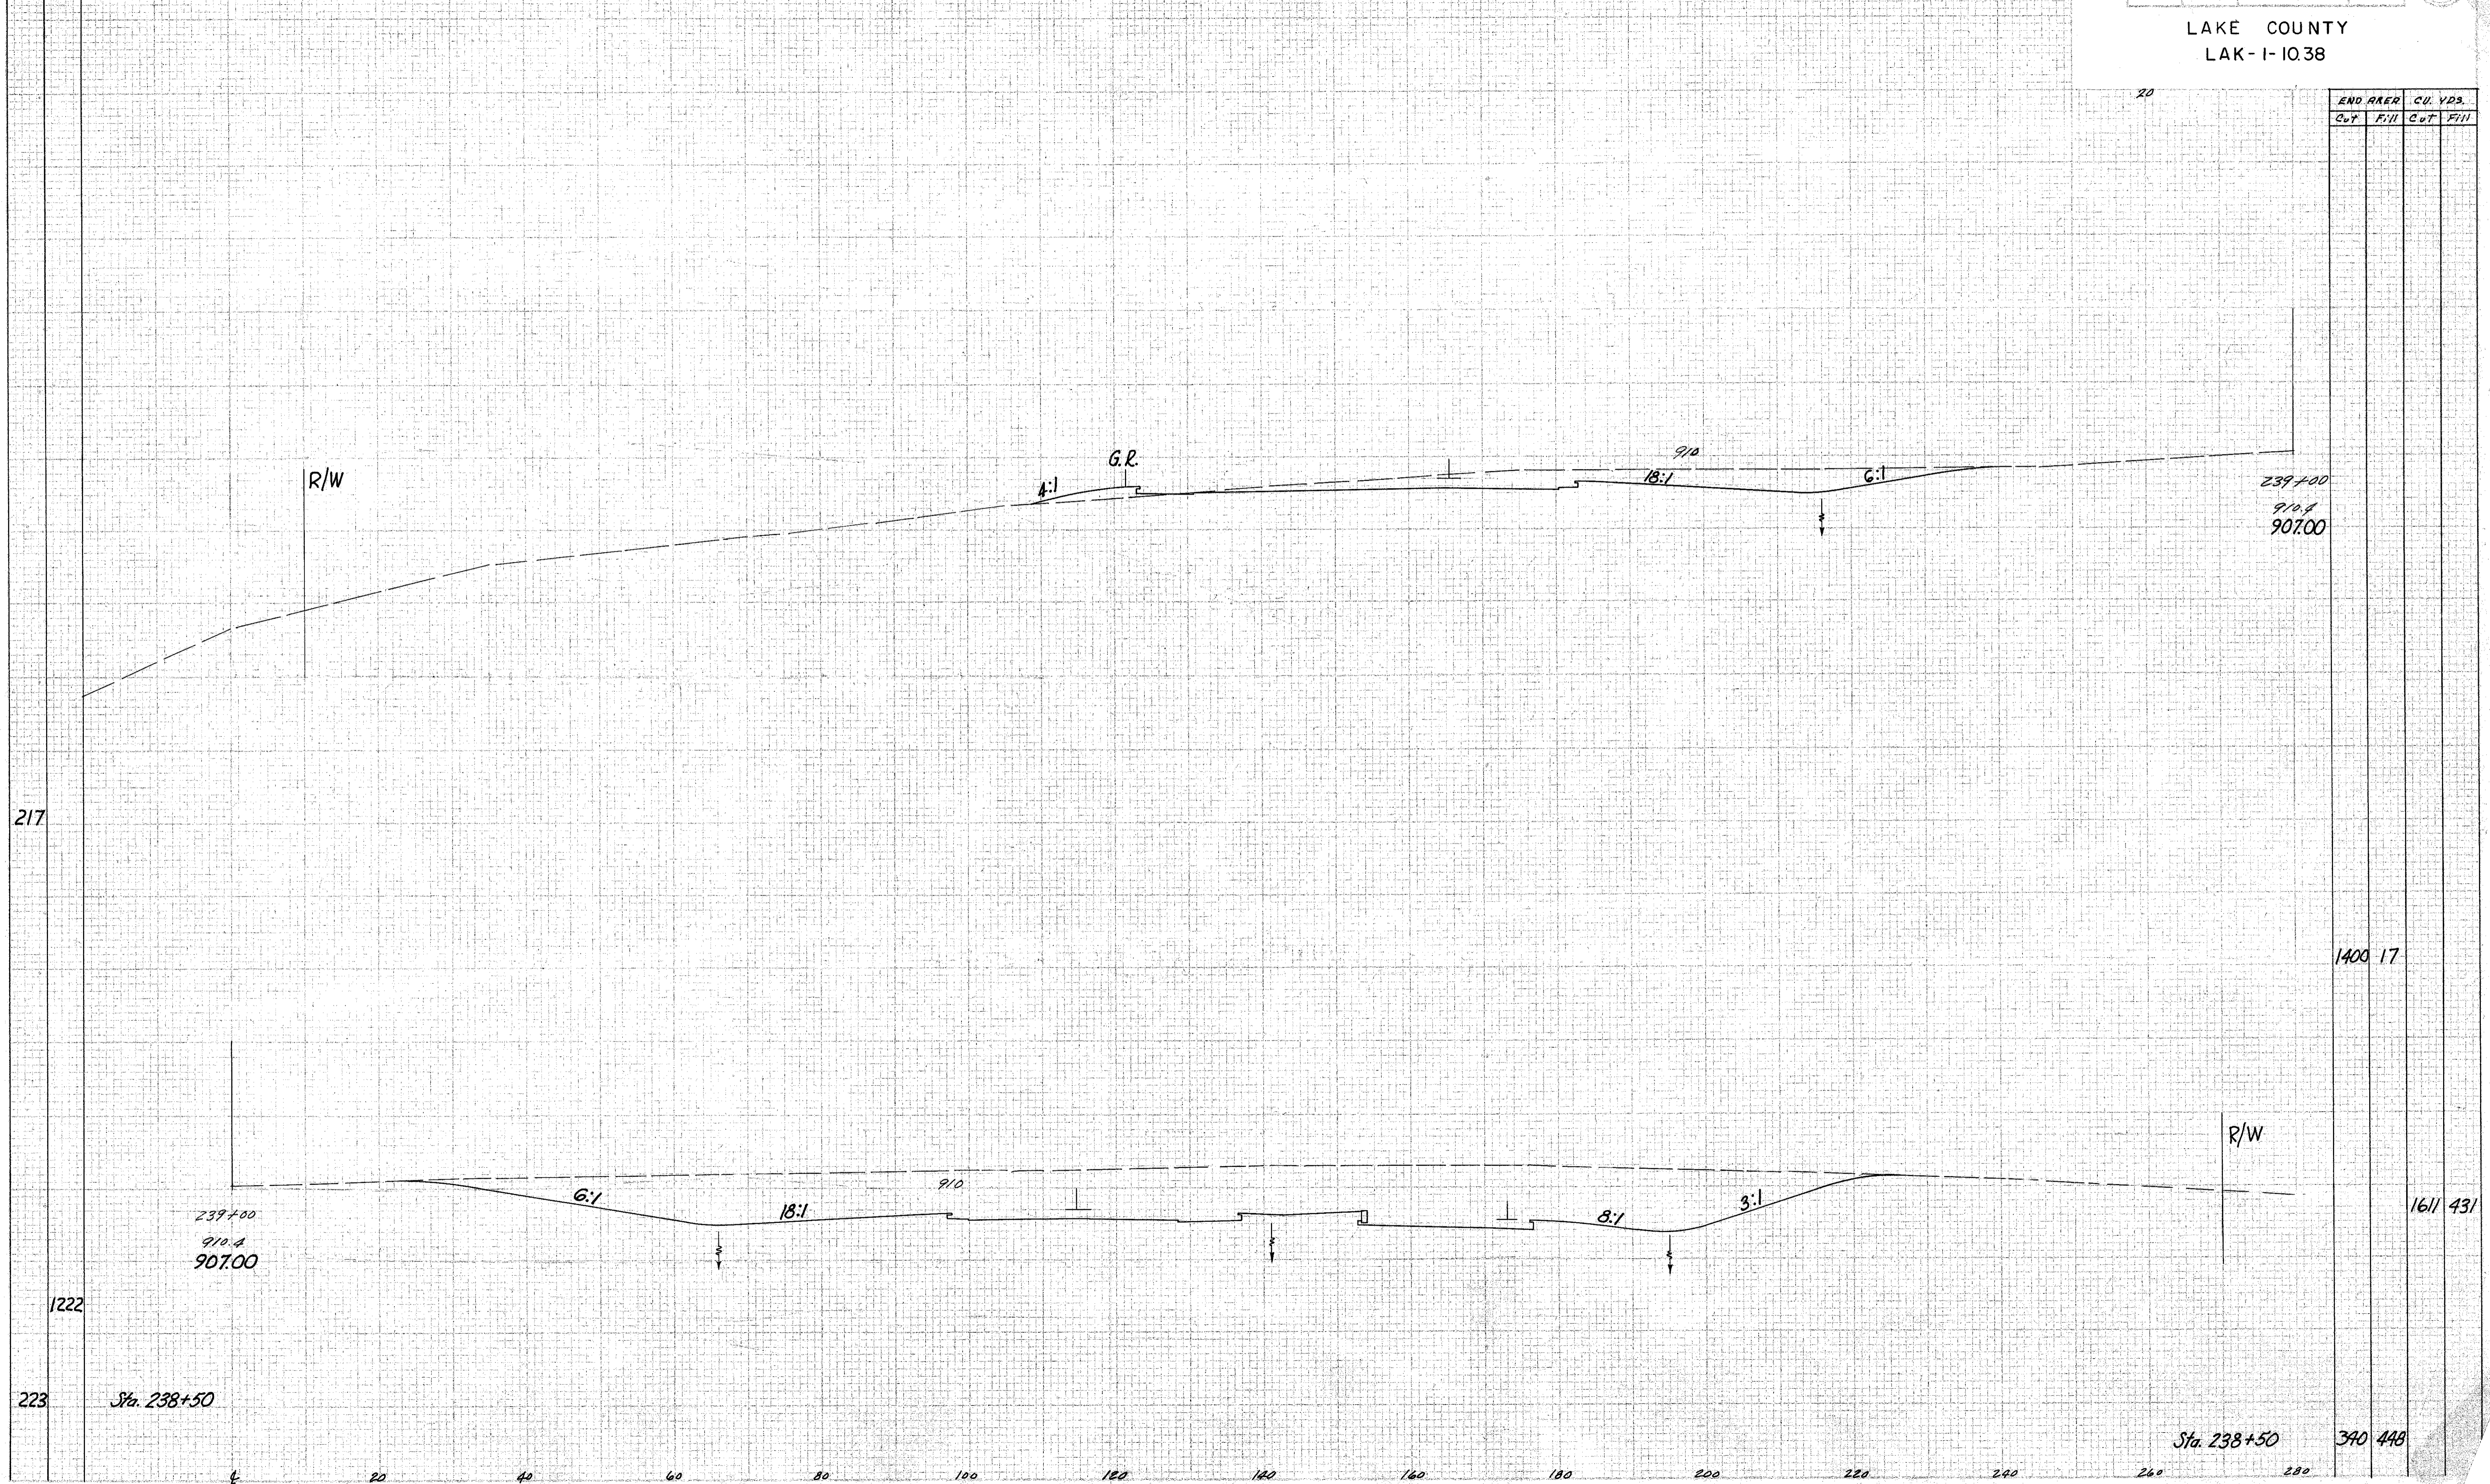

239+00  
910.4  
907.00

1400 17

1611 431

239+00  
910.4  
907.00

Sta. 238+50

340 448

Sta. 239+00