


SEEDING  
END SQ  
WIDTH YDS

PLAN NO.	STATE	PROJECT	101
2	OHIO		306

LAKE COUNTY  
LAK-1-10.38

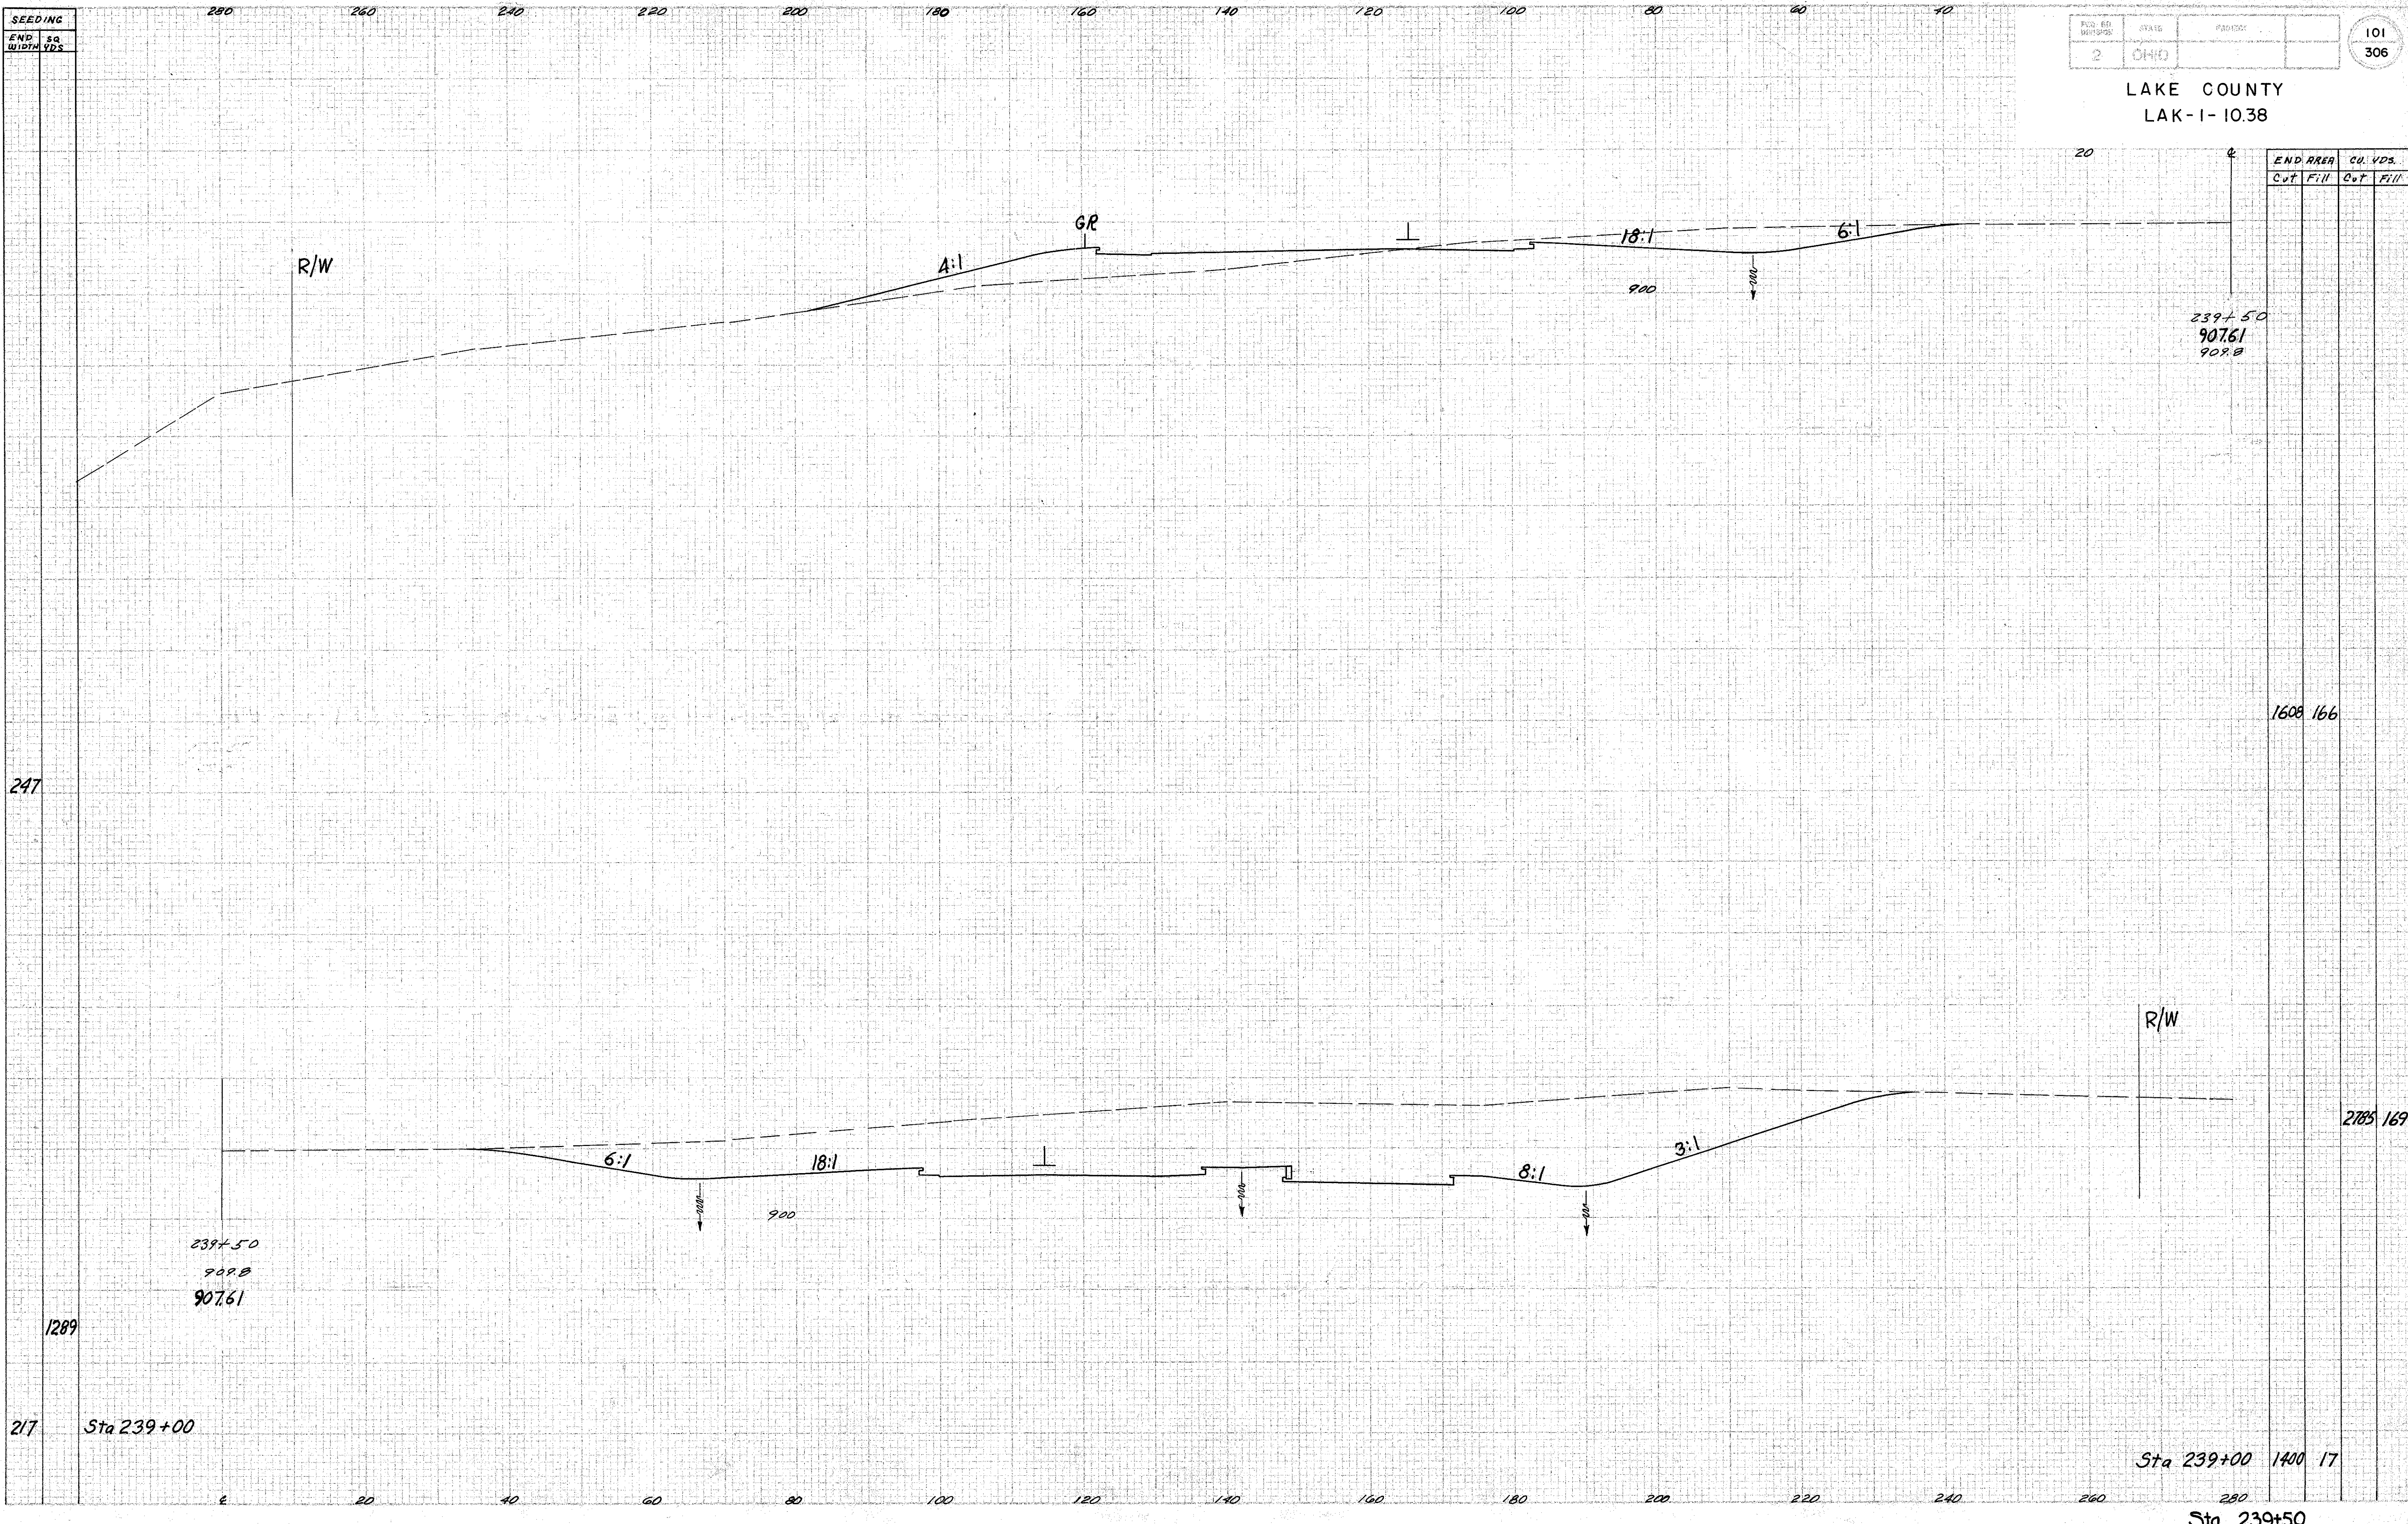

END AREA		CU. YDS.	
Cut	Fill	Cut	Fill

239+50  
907.61  
908.8

1608 166

2785 169

239+50  
908.8  
907.61

1289

217 Sta 239+00

Sta 239+00 1400 17

Sta. 239+50