


SEEDING
END WIDTH
CU. YDS.

280 260 240 220 200 180 160 140 120 100 80 60 40

FEED NO. SECTION	STATE	PROJECT
2	OHIO	

103
306

LAKE COUNTY
LAK-1-1038

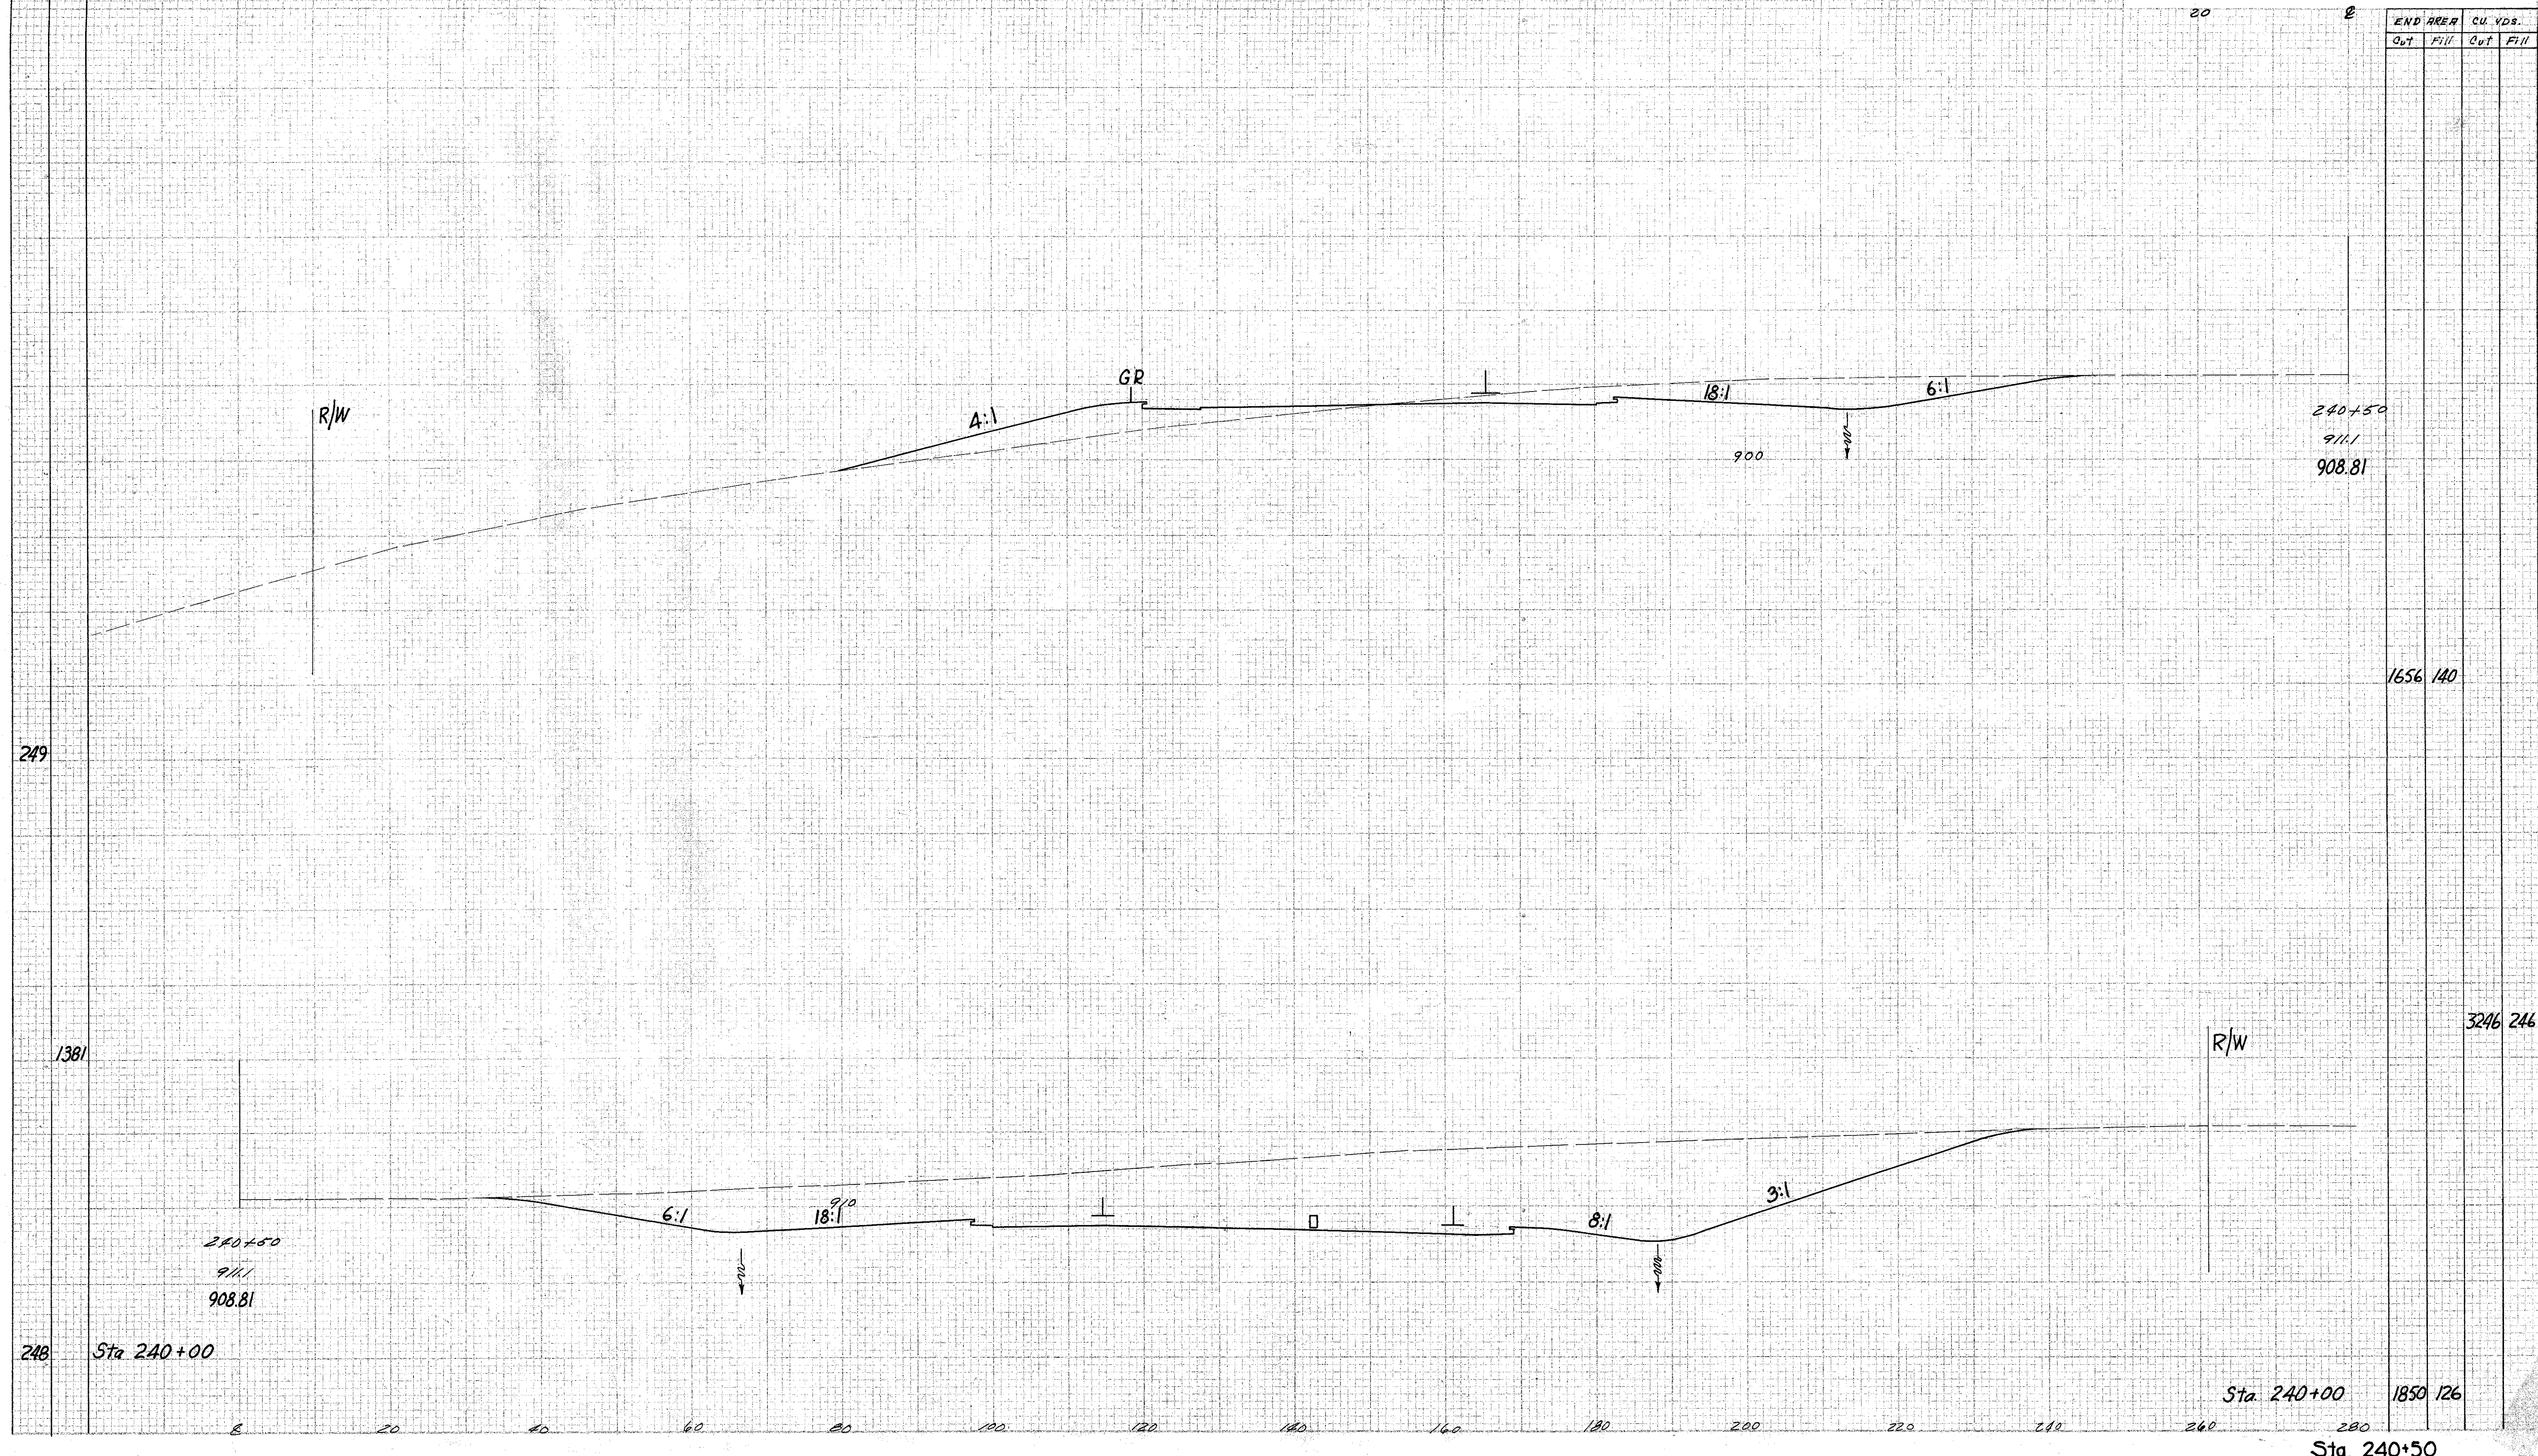

END AREA CU. YDS.
Cut Fill Cut Fill

240+50
911.1
908.81

1656 140

3246 246

240+50
911.1
908.81

Sta 240+00

Sta. 240+00 1850 126

Sta. 240+50

8 20 40 60 80 100 120 140 160 180 200 220 240 260 280