

280 260 240 220 200 180 160 140 120 100 80 60 40


SEEDING  
END WIDTH  
sq. YDS.

REG. NO. DIVISION	STATE	PROJECT	
2	OHIO		

105  
306

LAKE COUNTY  
LAK-1-10.38

END AREA		CU. YDS.	
Cut	Fill	Cut	Fill

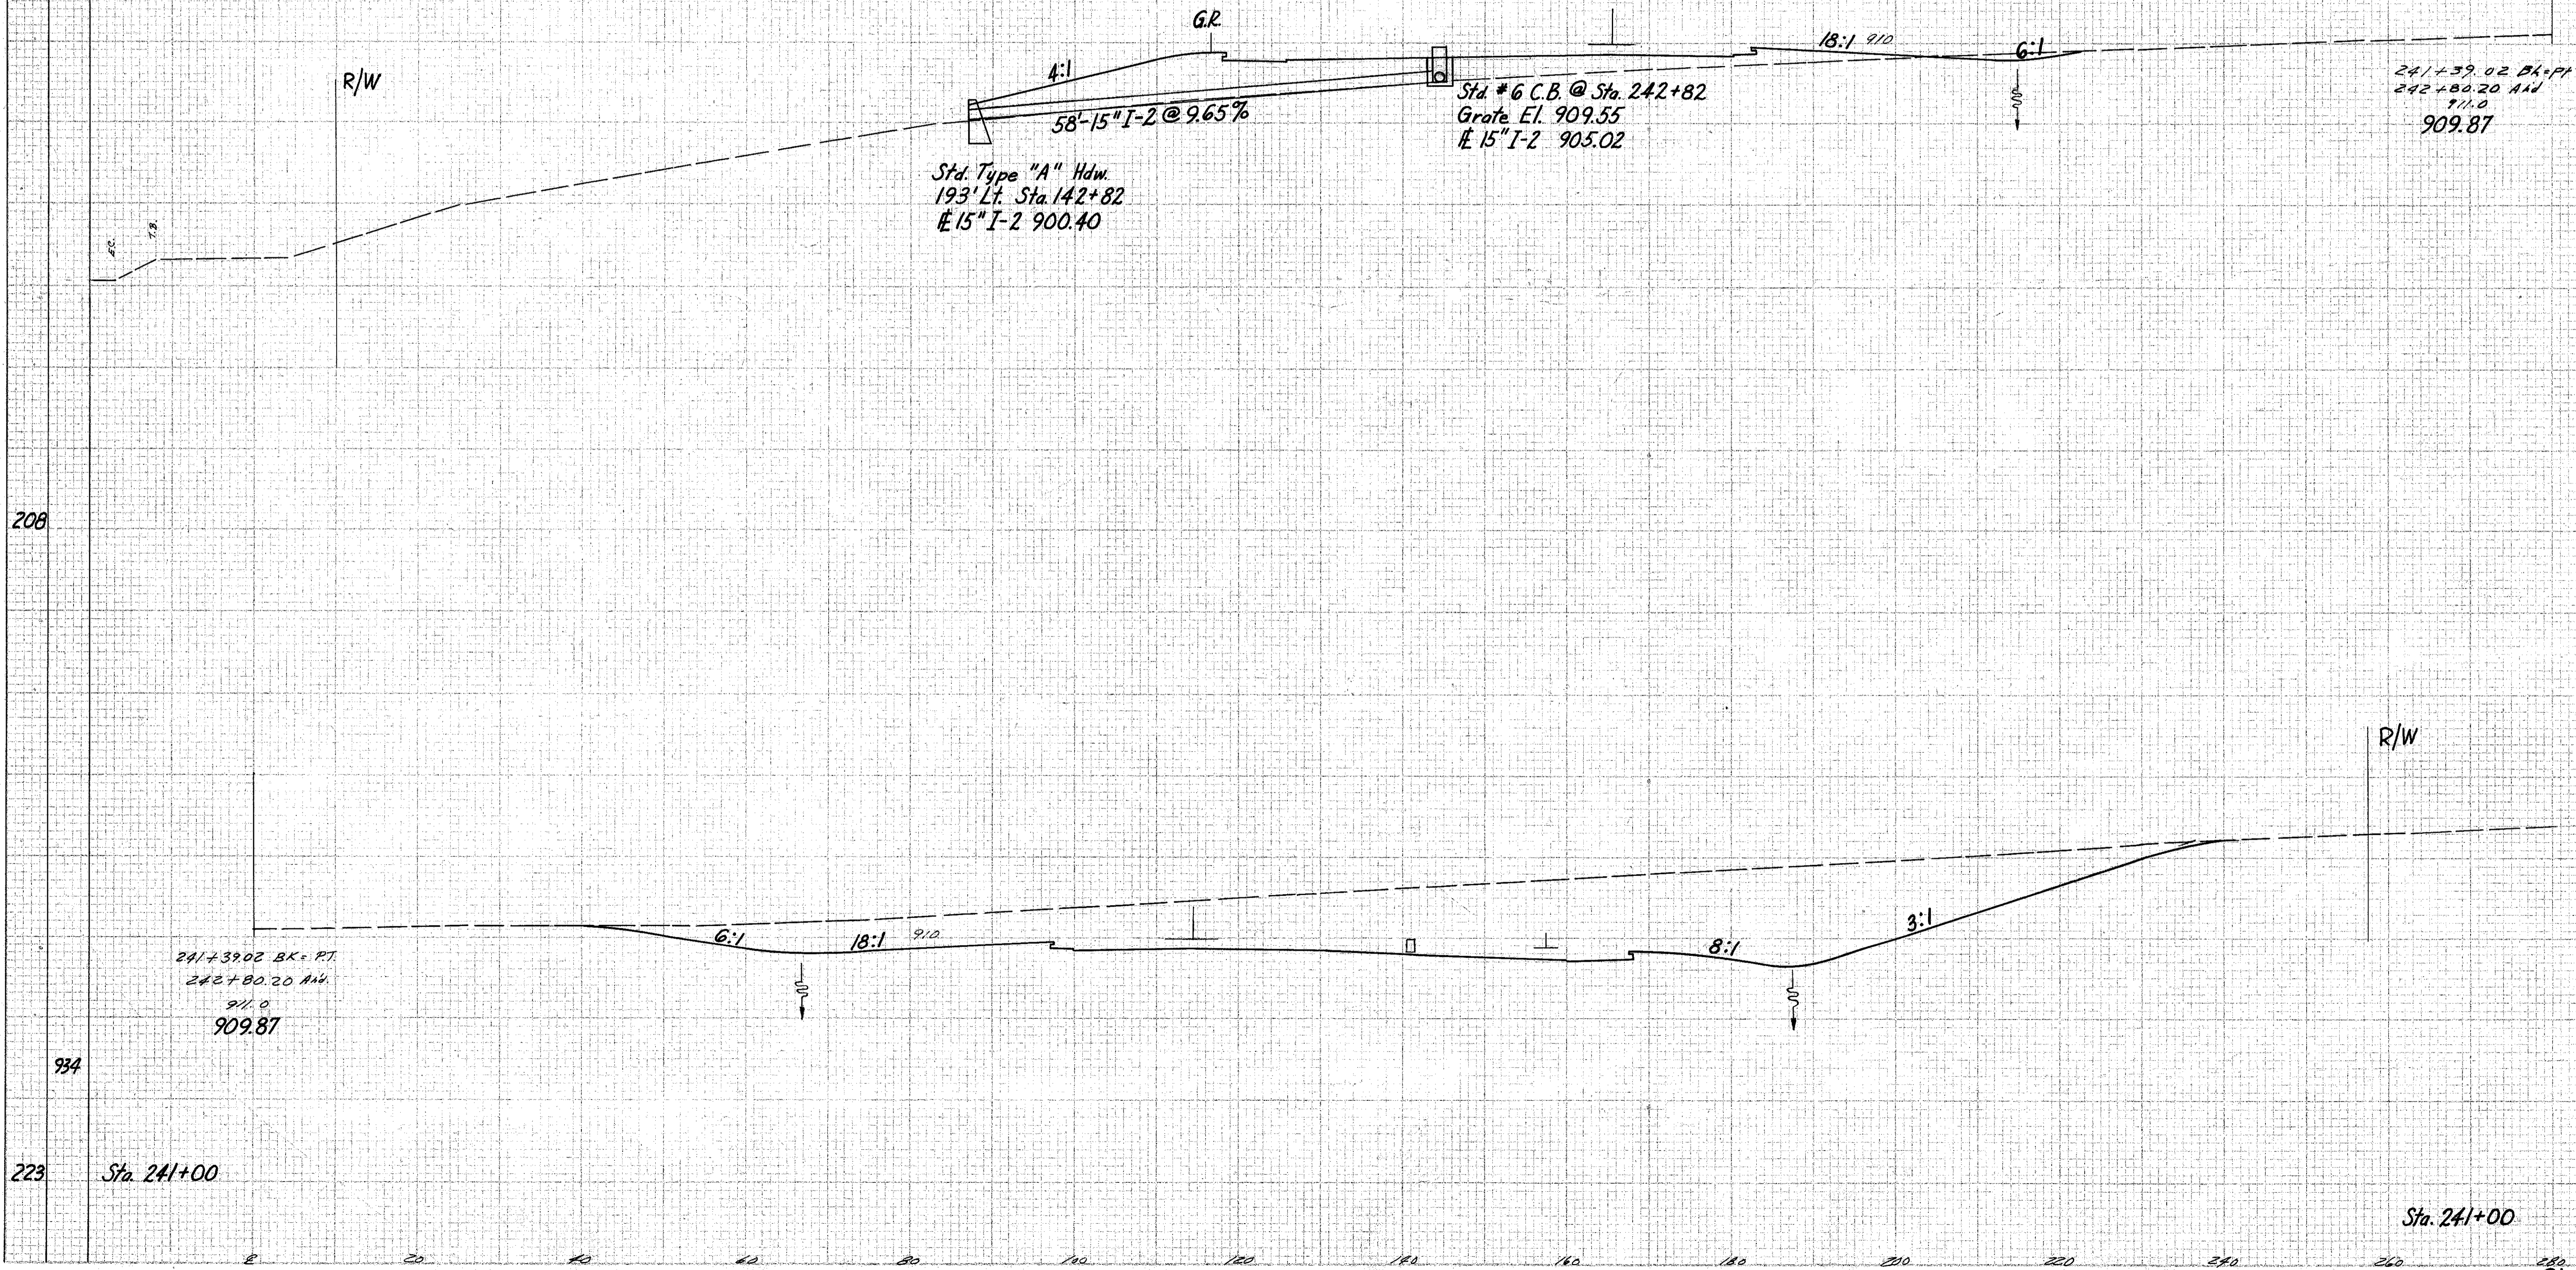

Std. Type "A" Hd.  
193' Lt. Sta. 142+82  
#15" I-2 900.40

Std. #6 C.B. @ Sta. 242+82  
Grate El. 909.55  
#15" I-2 903.02

241+39.02 Bk. Pt.  
242+80.20 Hd.  
911.0  
909.87

241+39.02 Bk. Pt.  
242+80.20 Hd.  
911.0  
909.87

208

1251 338

934

1872 421

Sta. 241+00

Sta. 241+00

1339 245

Sta. 241+39.02 Bk. Pt.  
Sta. 242+80.20 Hd.