


SEEDING 280 260 240 220 200 180 160 140 120 100 80 60 40

END S.G. WIDTH V.D.S.

FED. DIV. DISTRICT	STATE	PROJECT	107
2	OHIO		306

LAKE COUNTY  
LAK-1-1038

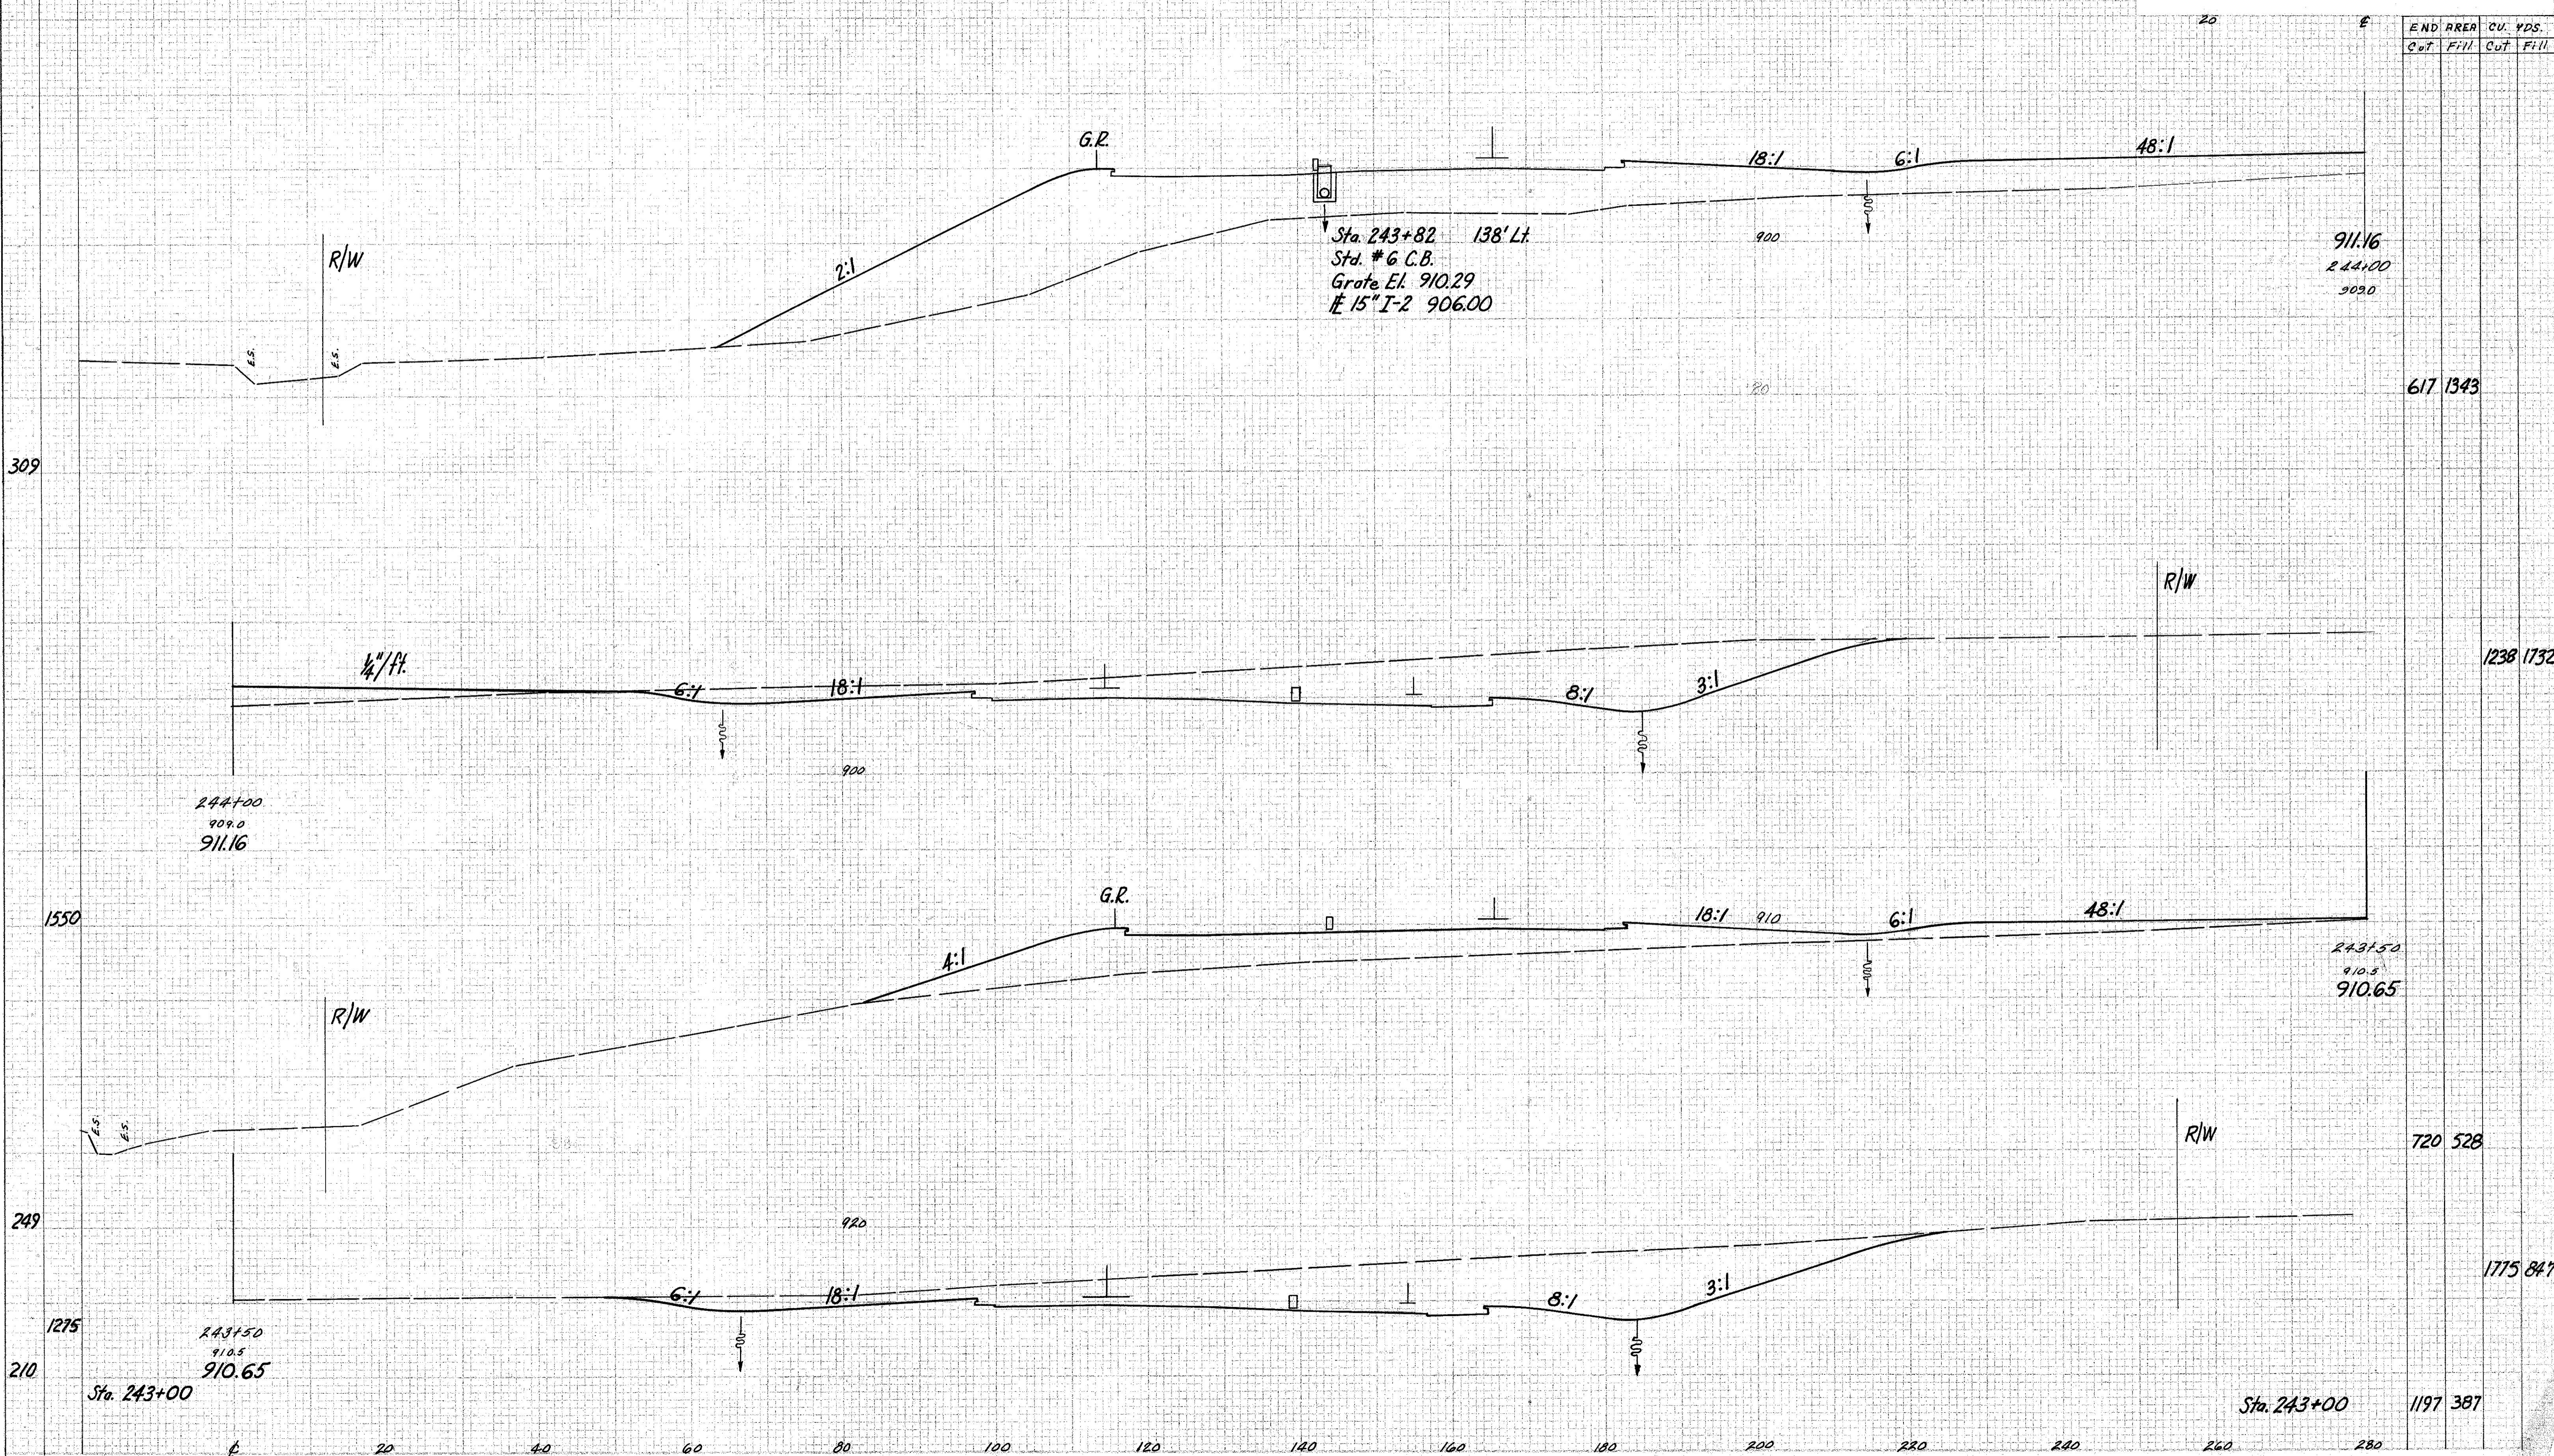

END AREA CU. YDS.

END AREA	CU. YDS.
Cut	Fill
617	1343
1238	1732
720	528
1775	847
1197	387

Sta. 243+50 to 244+0