


SEEDING 280 260 240 220 200 180 160 140 120 100 80 60 40

END WIDTH SQ. YDS.

PLAN. NO.	STATE	PROJECT
2	OHIO	

108
306

LAKE COUNTY
LAK-1-1038

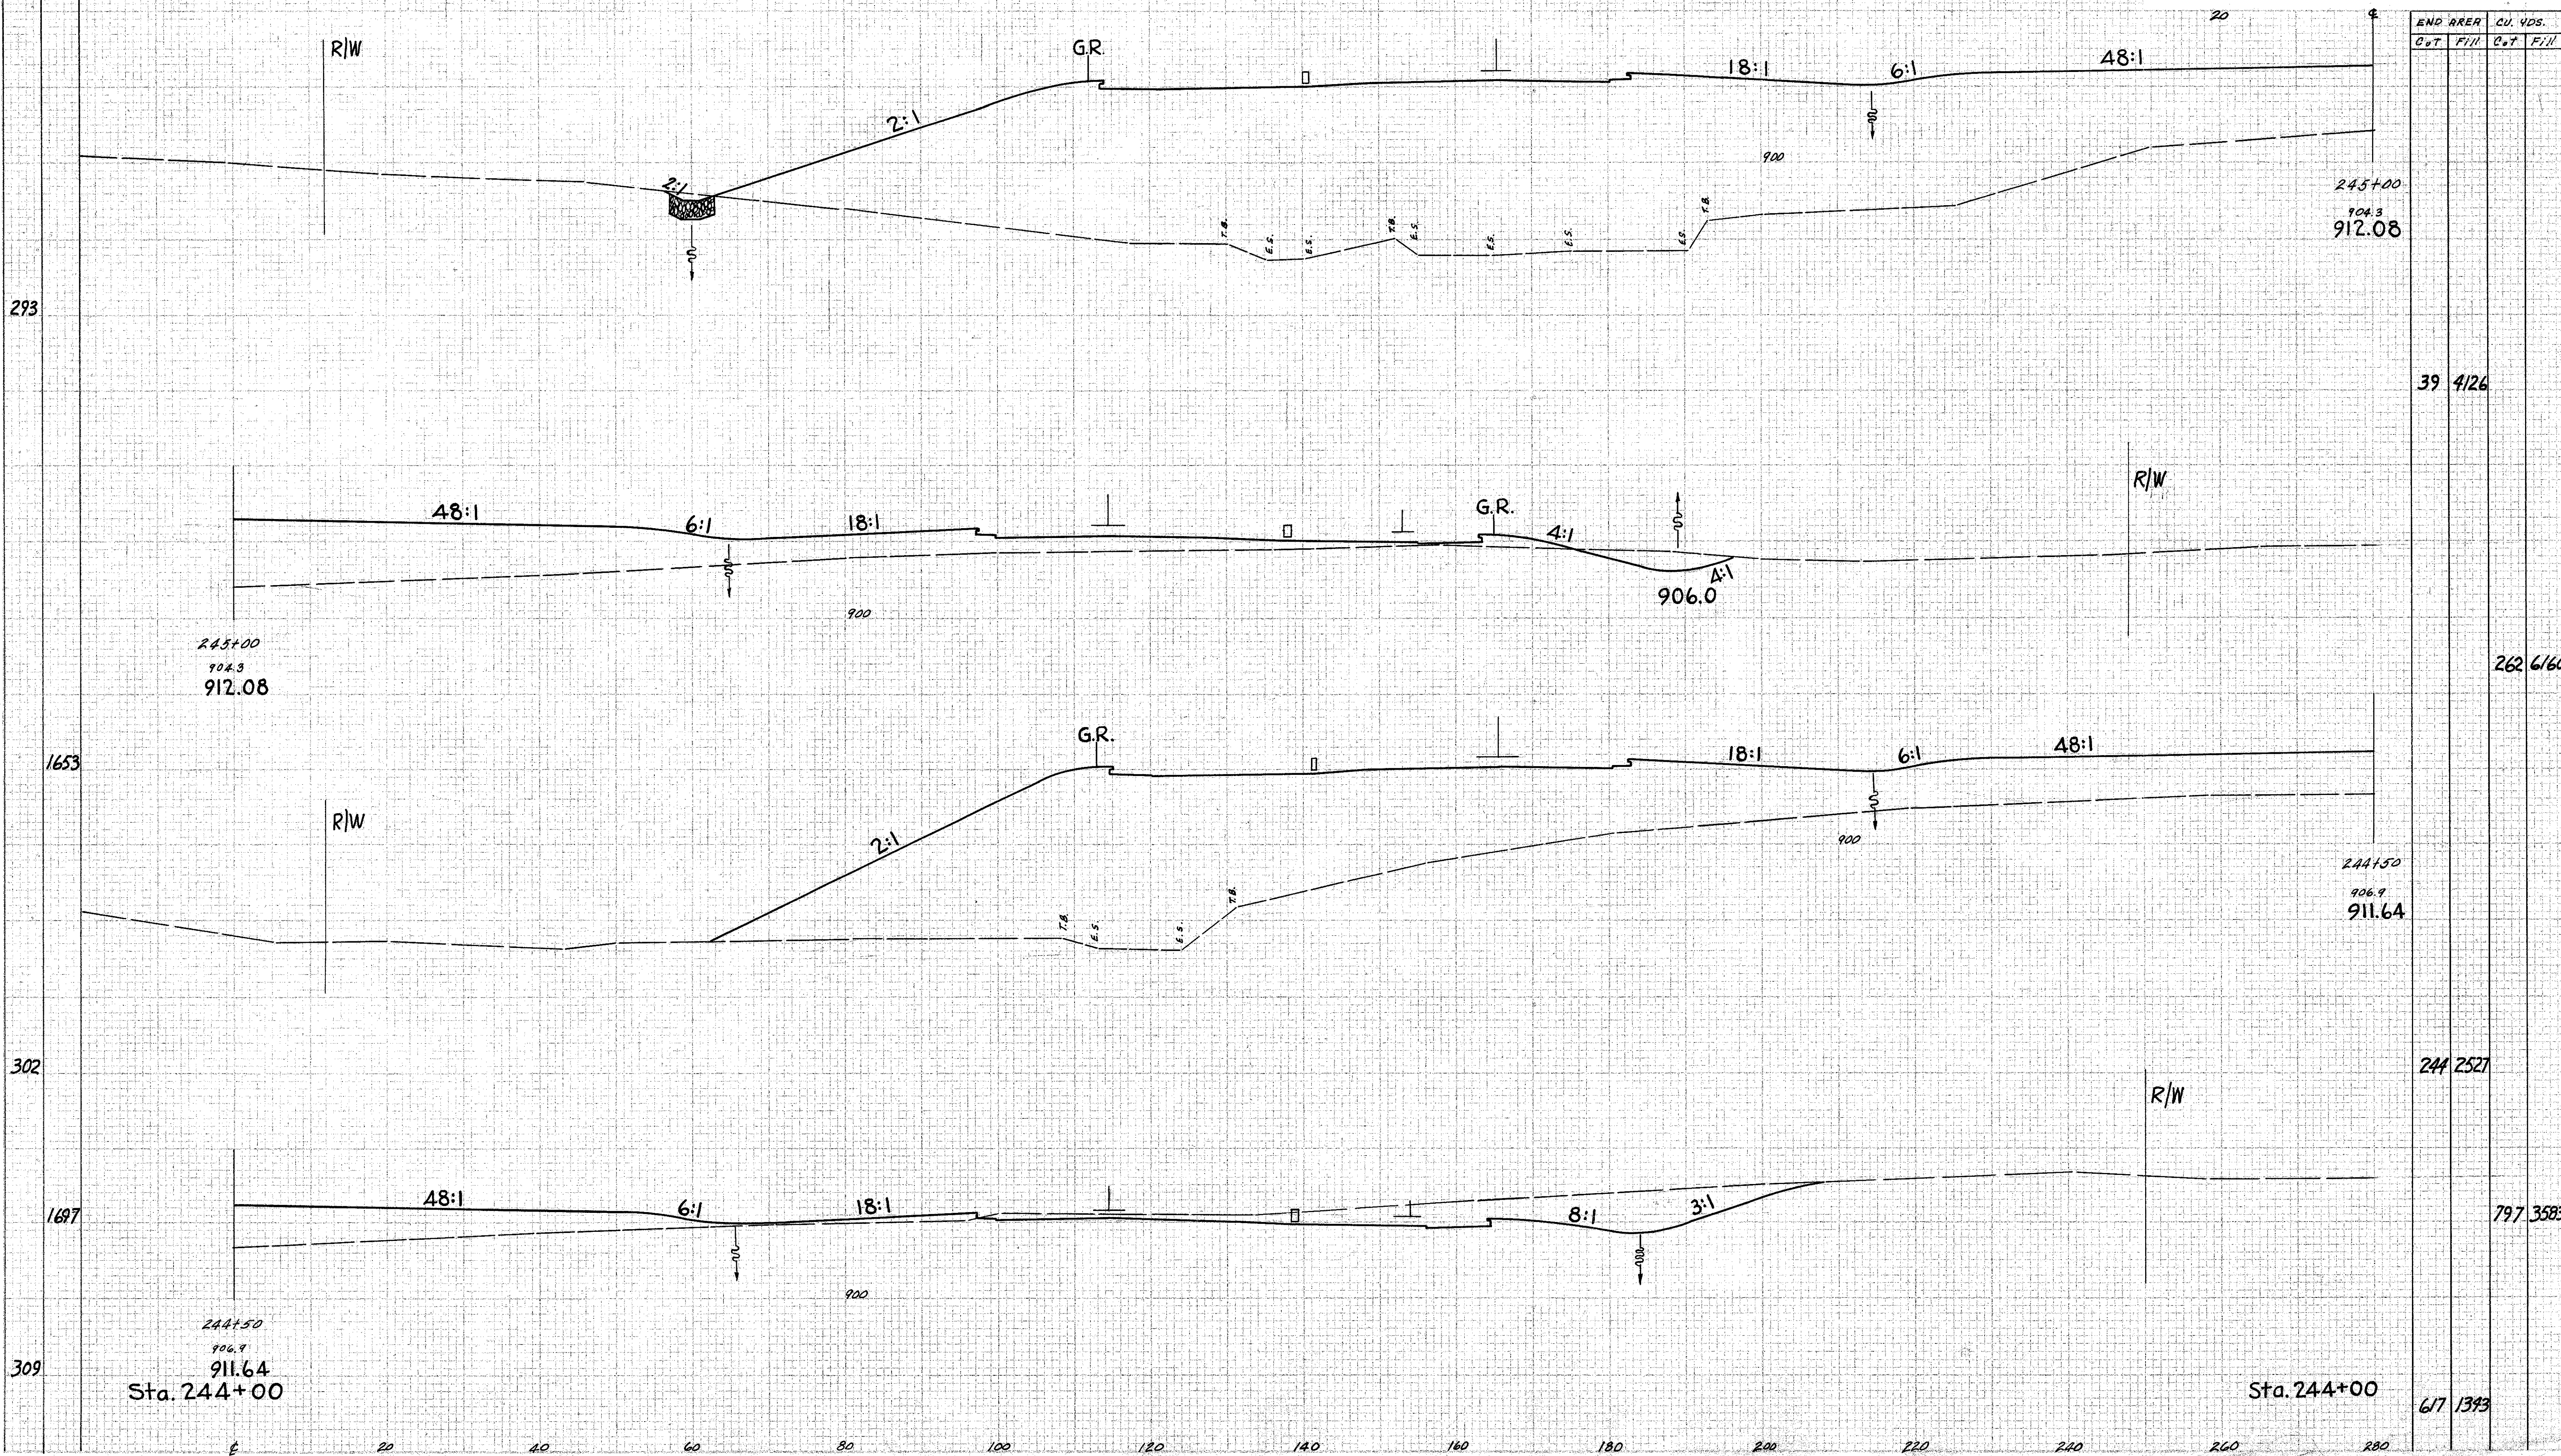

END AREA	CU. YDS.	
	Cut	Fill
39	4	26
262	6	60
244	2	52
797	3	58
617	1	33

Sta. 244+00

Sta. 244+00

Sta. 244+50 to 245+00