


SEEDING
END SQ.
WIDTH VDS.

REG. NO. 2	STATE OHIO	PROJECT LAK-1-1038	110 306
---------------	---------------	-----------------------	------------

LAKE COUNTY
LAK-1-1038

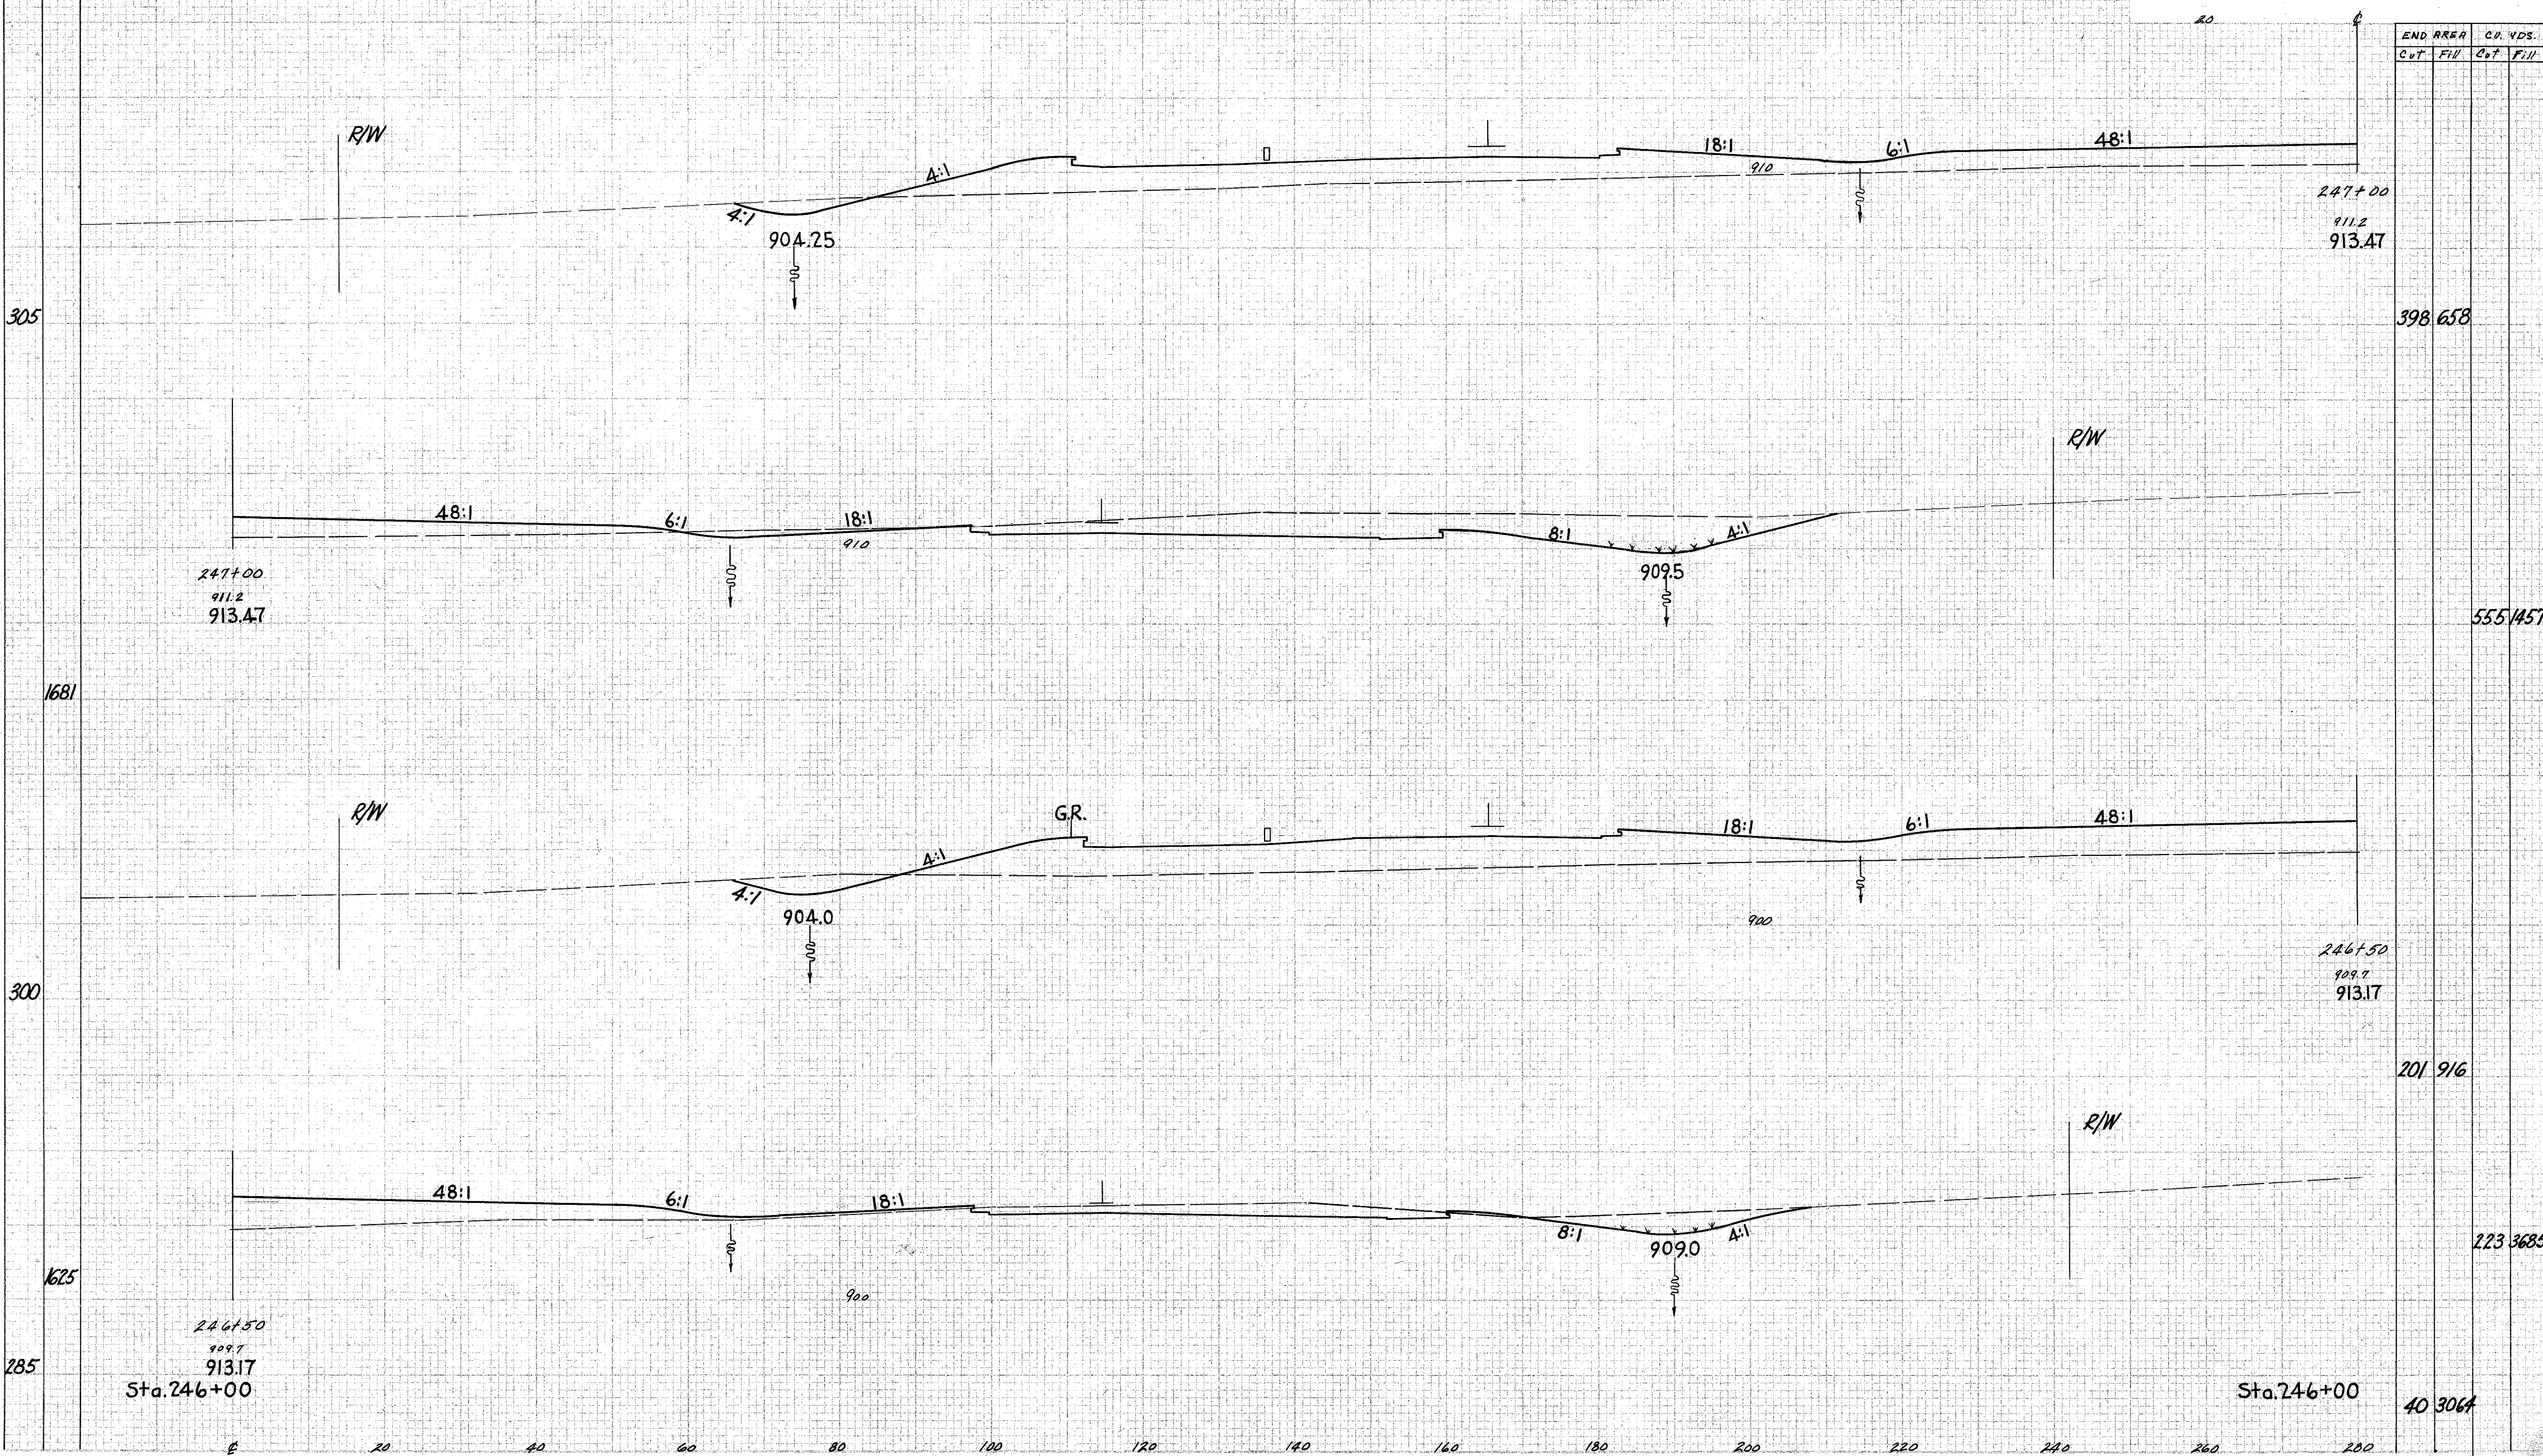

END AREA		CU. YDS.	
Cut	Fill	Cut	Fill

				247+00	
				911.2	
				913.47	
				398	658
				247+00	
				911.2	
				913.47	
				555	1457
				1681	
				247+50	
				909.2	
				913.17	
				201	916
				1625	
				246+50	
				909.1	
				913.17	
				223	3685
				285	
				Sta. 246+00	
				40	3064

Sta. 246+50 to 247+00