

280 260 240 220 200 180 160 140 120 100 80 60 40


NO. DISTRICT	STATE	PROJECT	111 306
2	OHIO		

LAKE COUNTY
LAK-1-1038

SEEDING

END WIDTH	sq. YDS.
-----------	----------

END AREA		CU. YDS.	
Cut	Fill	Cut	Fill

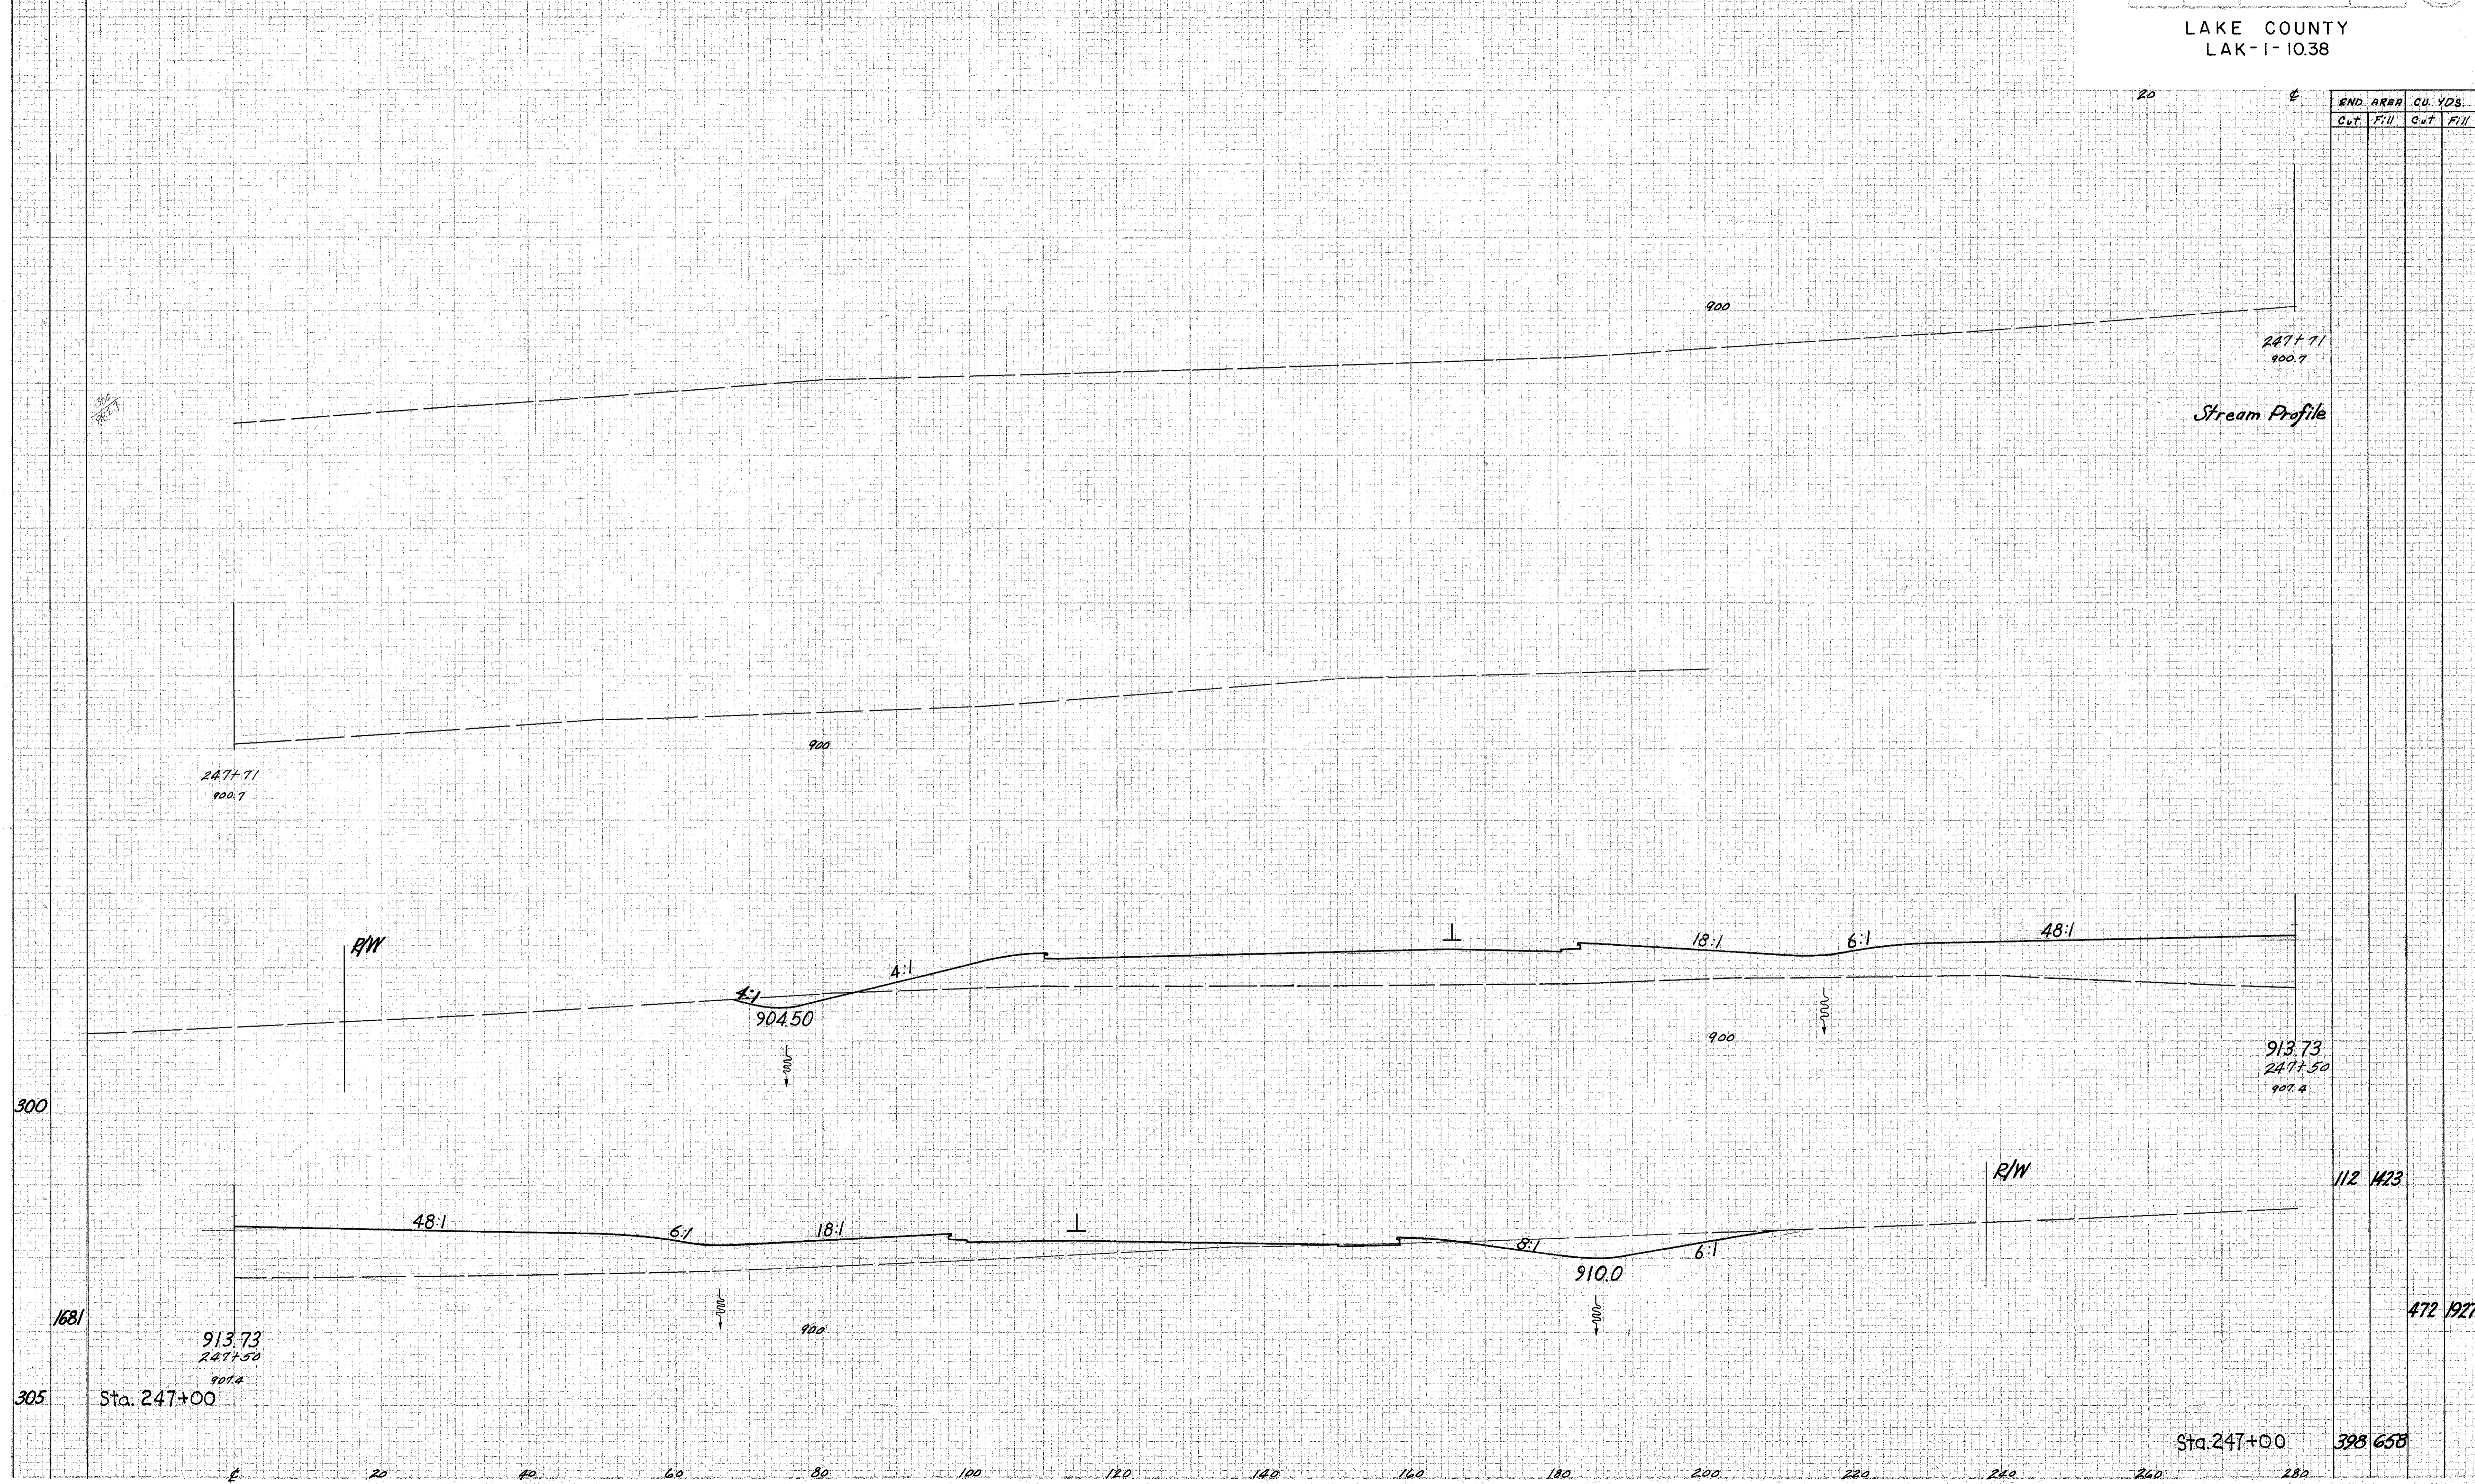

Stream Profile

247+71
900.7

247+71
900.7

R/W

4:1
904.50

4:1

18:1

6:1

48:1

913.73
247+50
907.4

300

R/W

112 1423

1681

913.73
247+50
907.4

Sta. 247+00

8:1
910.0

6:1

472 1927

305

Sta. 247+00

398 658

20 40 60 80 100 120 140 160 180 200 220 240 260 280

Sta. 247+50 to 247+71