


SEEDING 280 260 240 220 200 180 160 140 120 100 80 60 40

END 34. WIDTH YDS.

FED. RD. DISTRICT	STATE	PROJECT	112
2	OHIO		306

LAKE COUNTY
LAK-1-1038

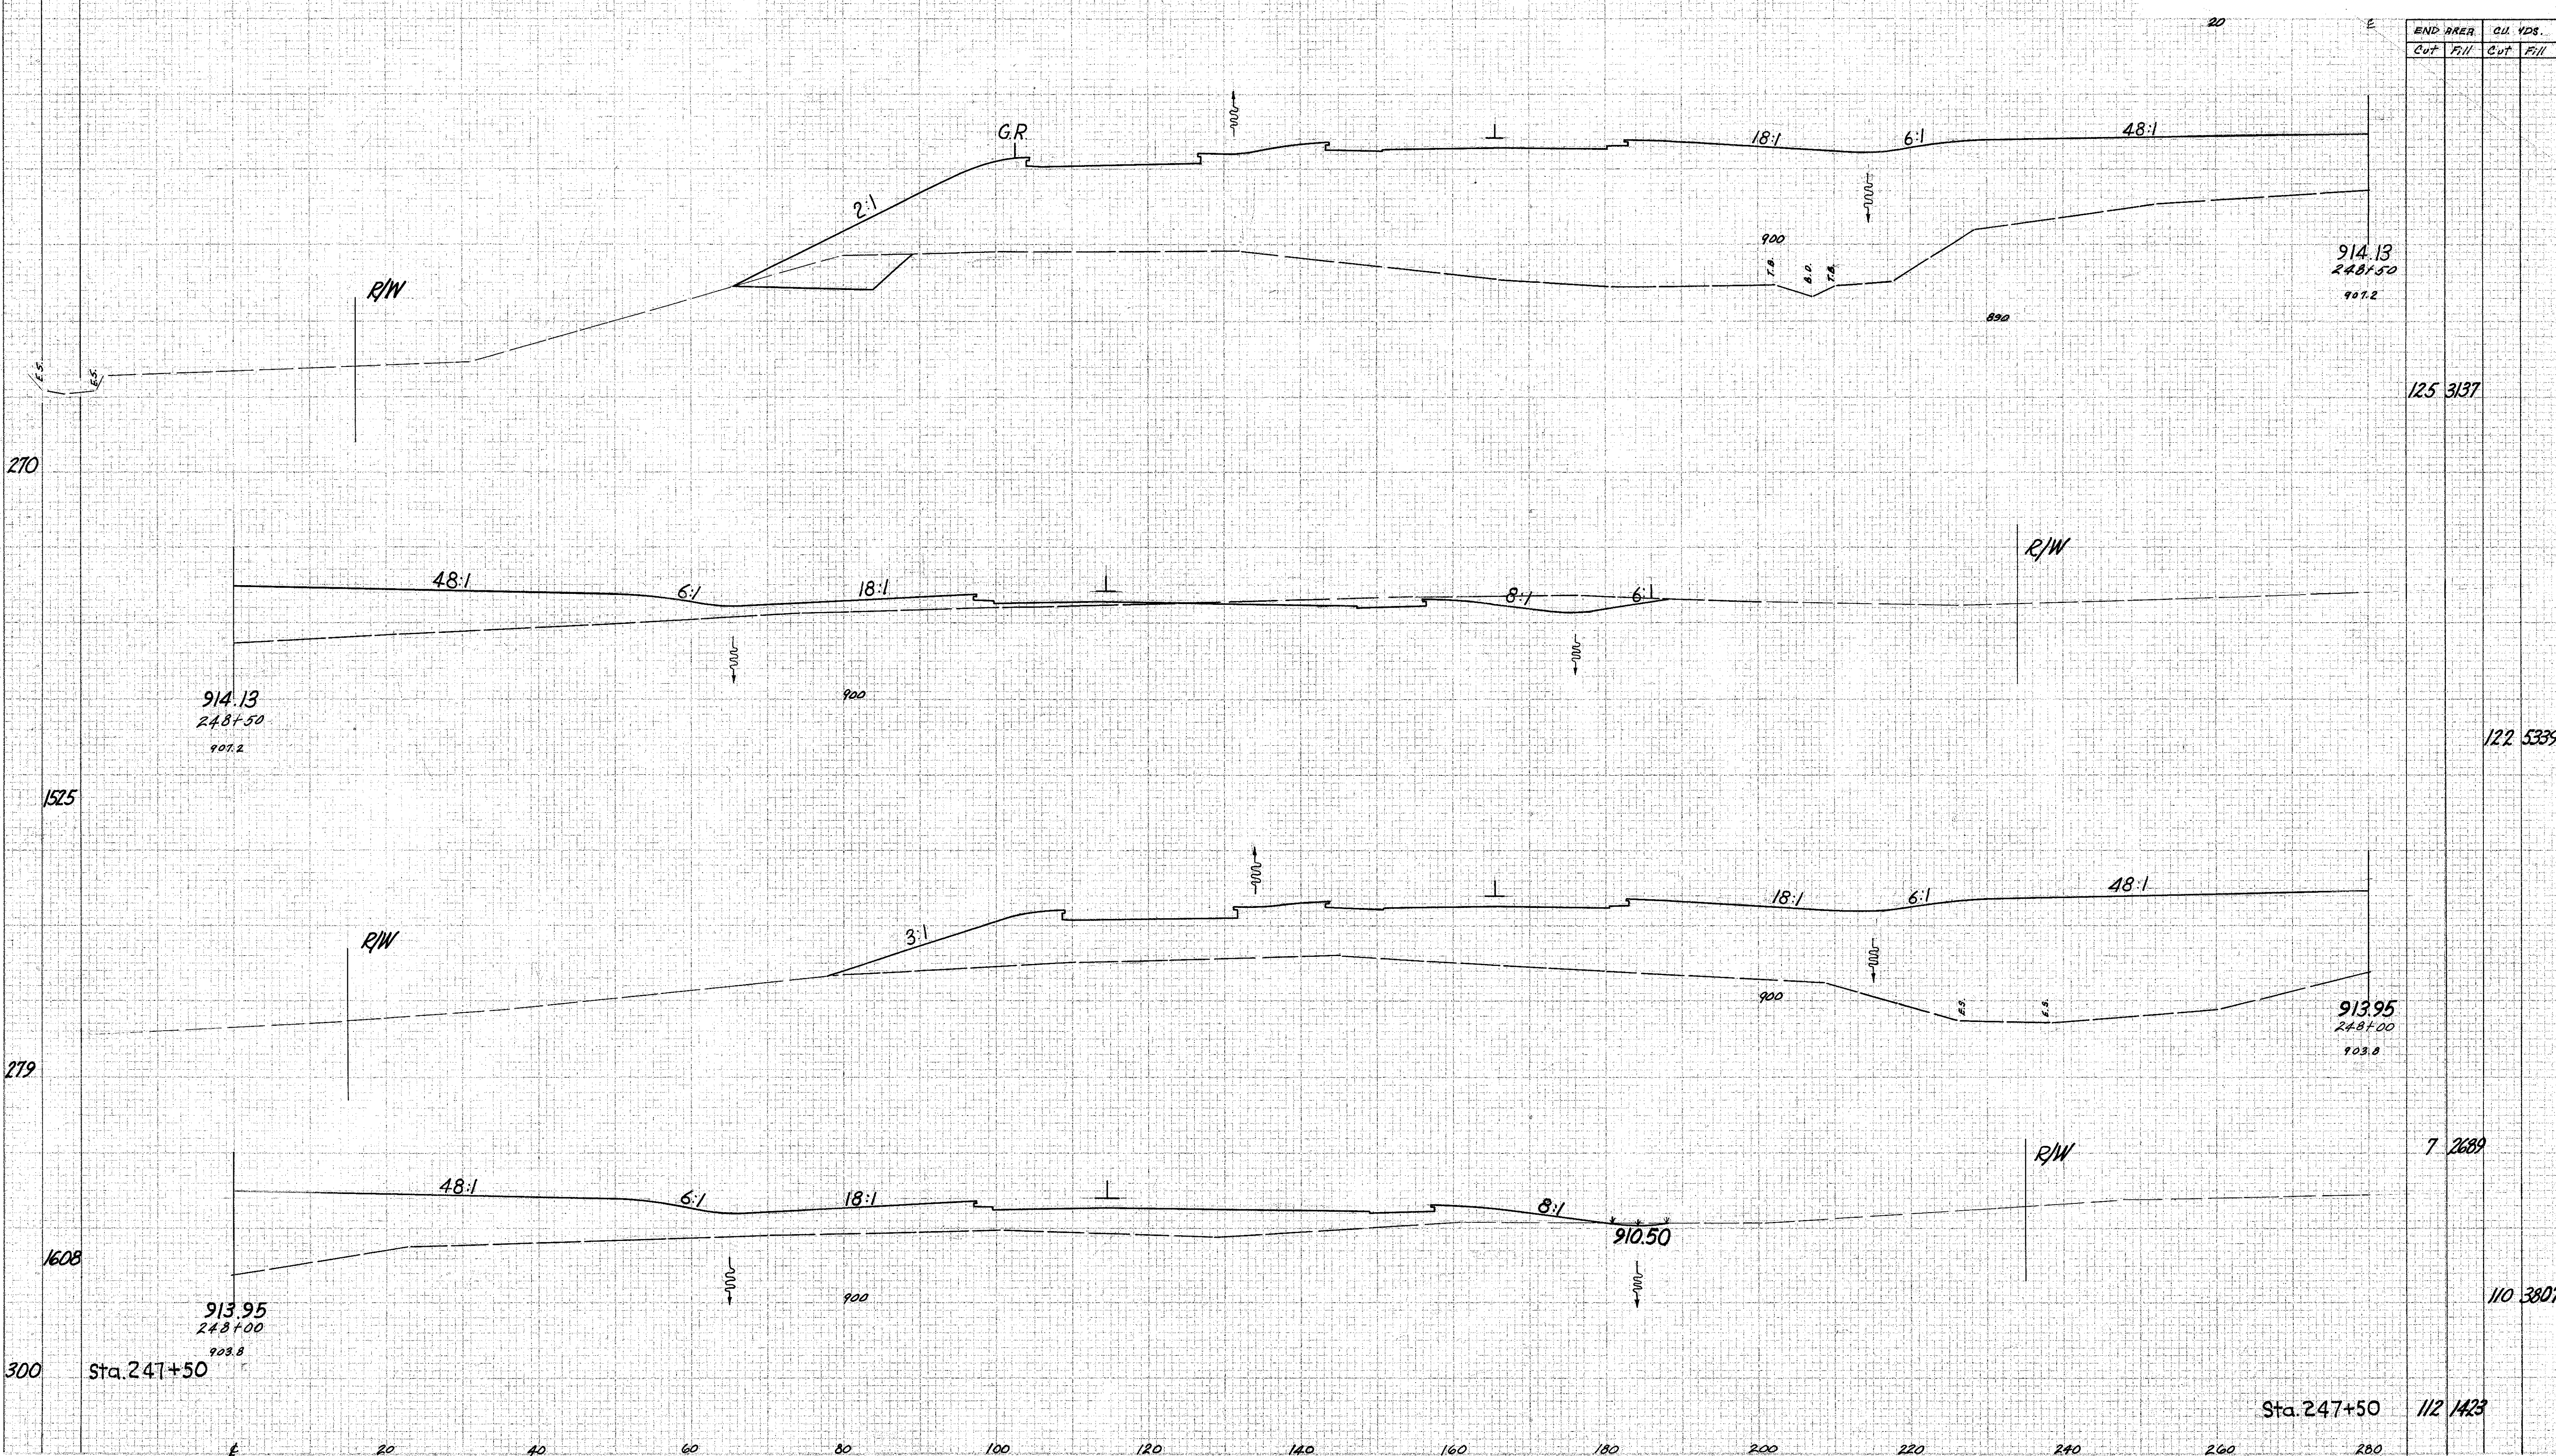

END AREA		CU. YDS.	
Out	Fill	Cut	Fill

				125	3137
				122	5339
				7	2689
				112	1423

Sta. 247+50

Sta. 248+00 to 248+50