


SEEDING
END
WIDTH

NO. OF SECTIONS	STATE	PROJECT	113 306
2	OHIO		

LAKE COUNTY
LAK-1-10.38

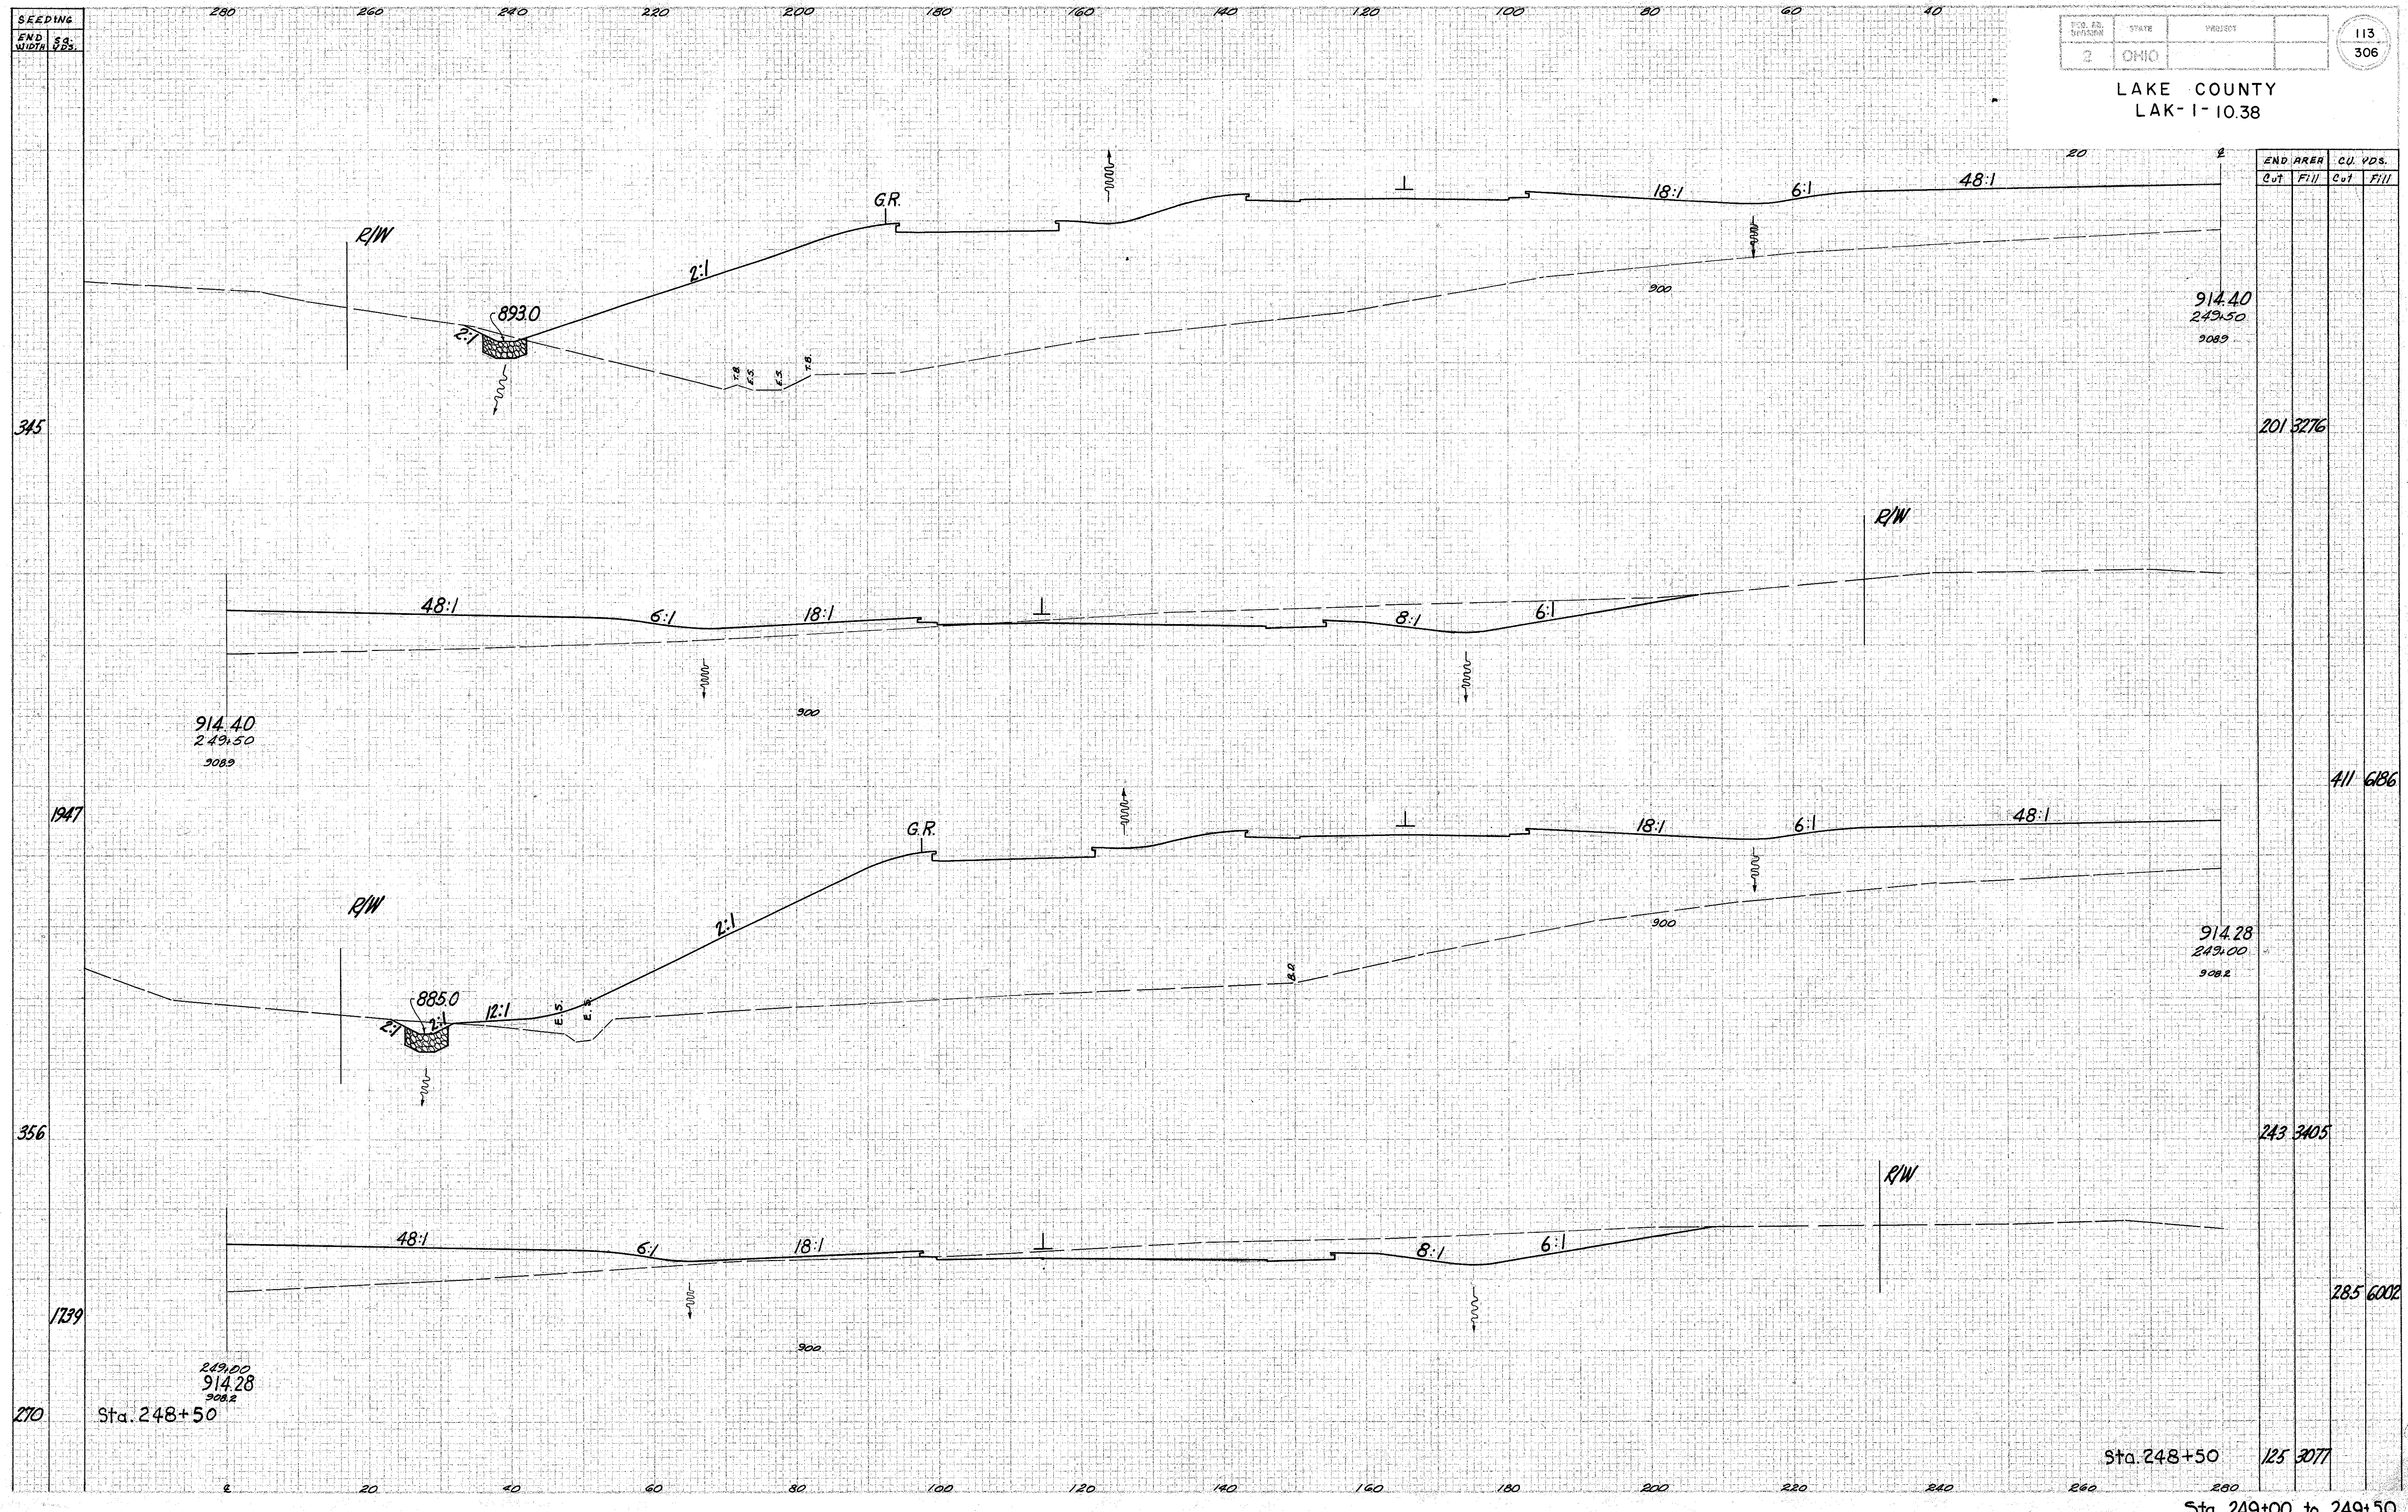

END AREA	CU. YDS.	
	Cut	Fill
914.40 249.50 908.9		
914.40 249.50 908.9		
914.28 249.00 908.2		
914.28 249.00 908.2		
125 3077		

Sta. 248+50

Sta. 248+50

Sta. 249+00 to 249+50