


SEEDING
END SQ.
WIDTH YDS.

PROJECT NO.	STATE	PROJECT	114
2	OHIO		306

LAKE COUNTY
LAK-1-10.38

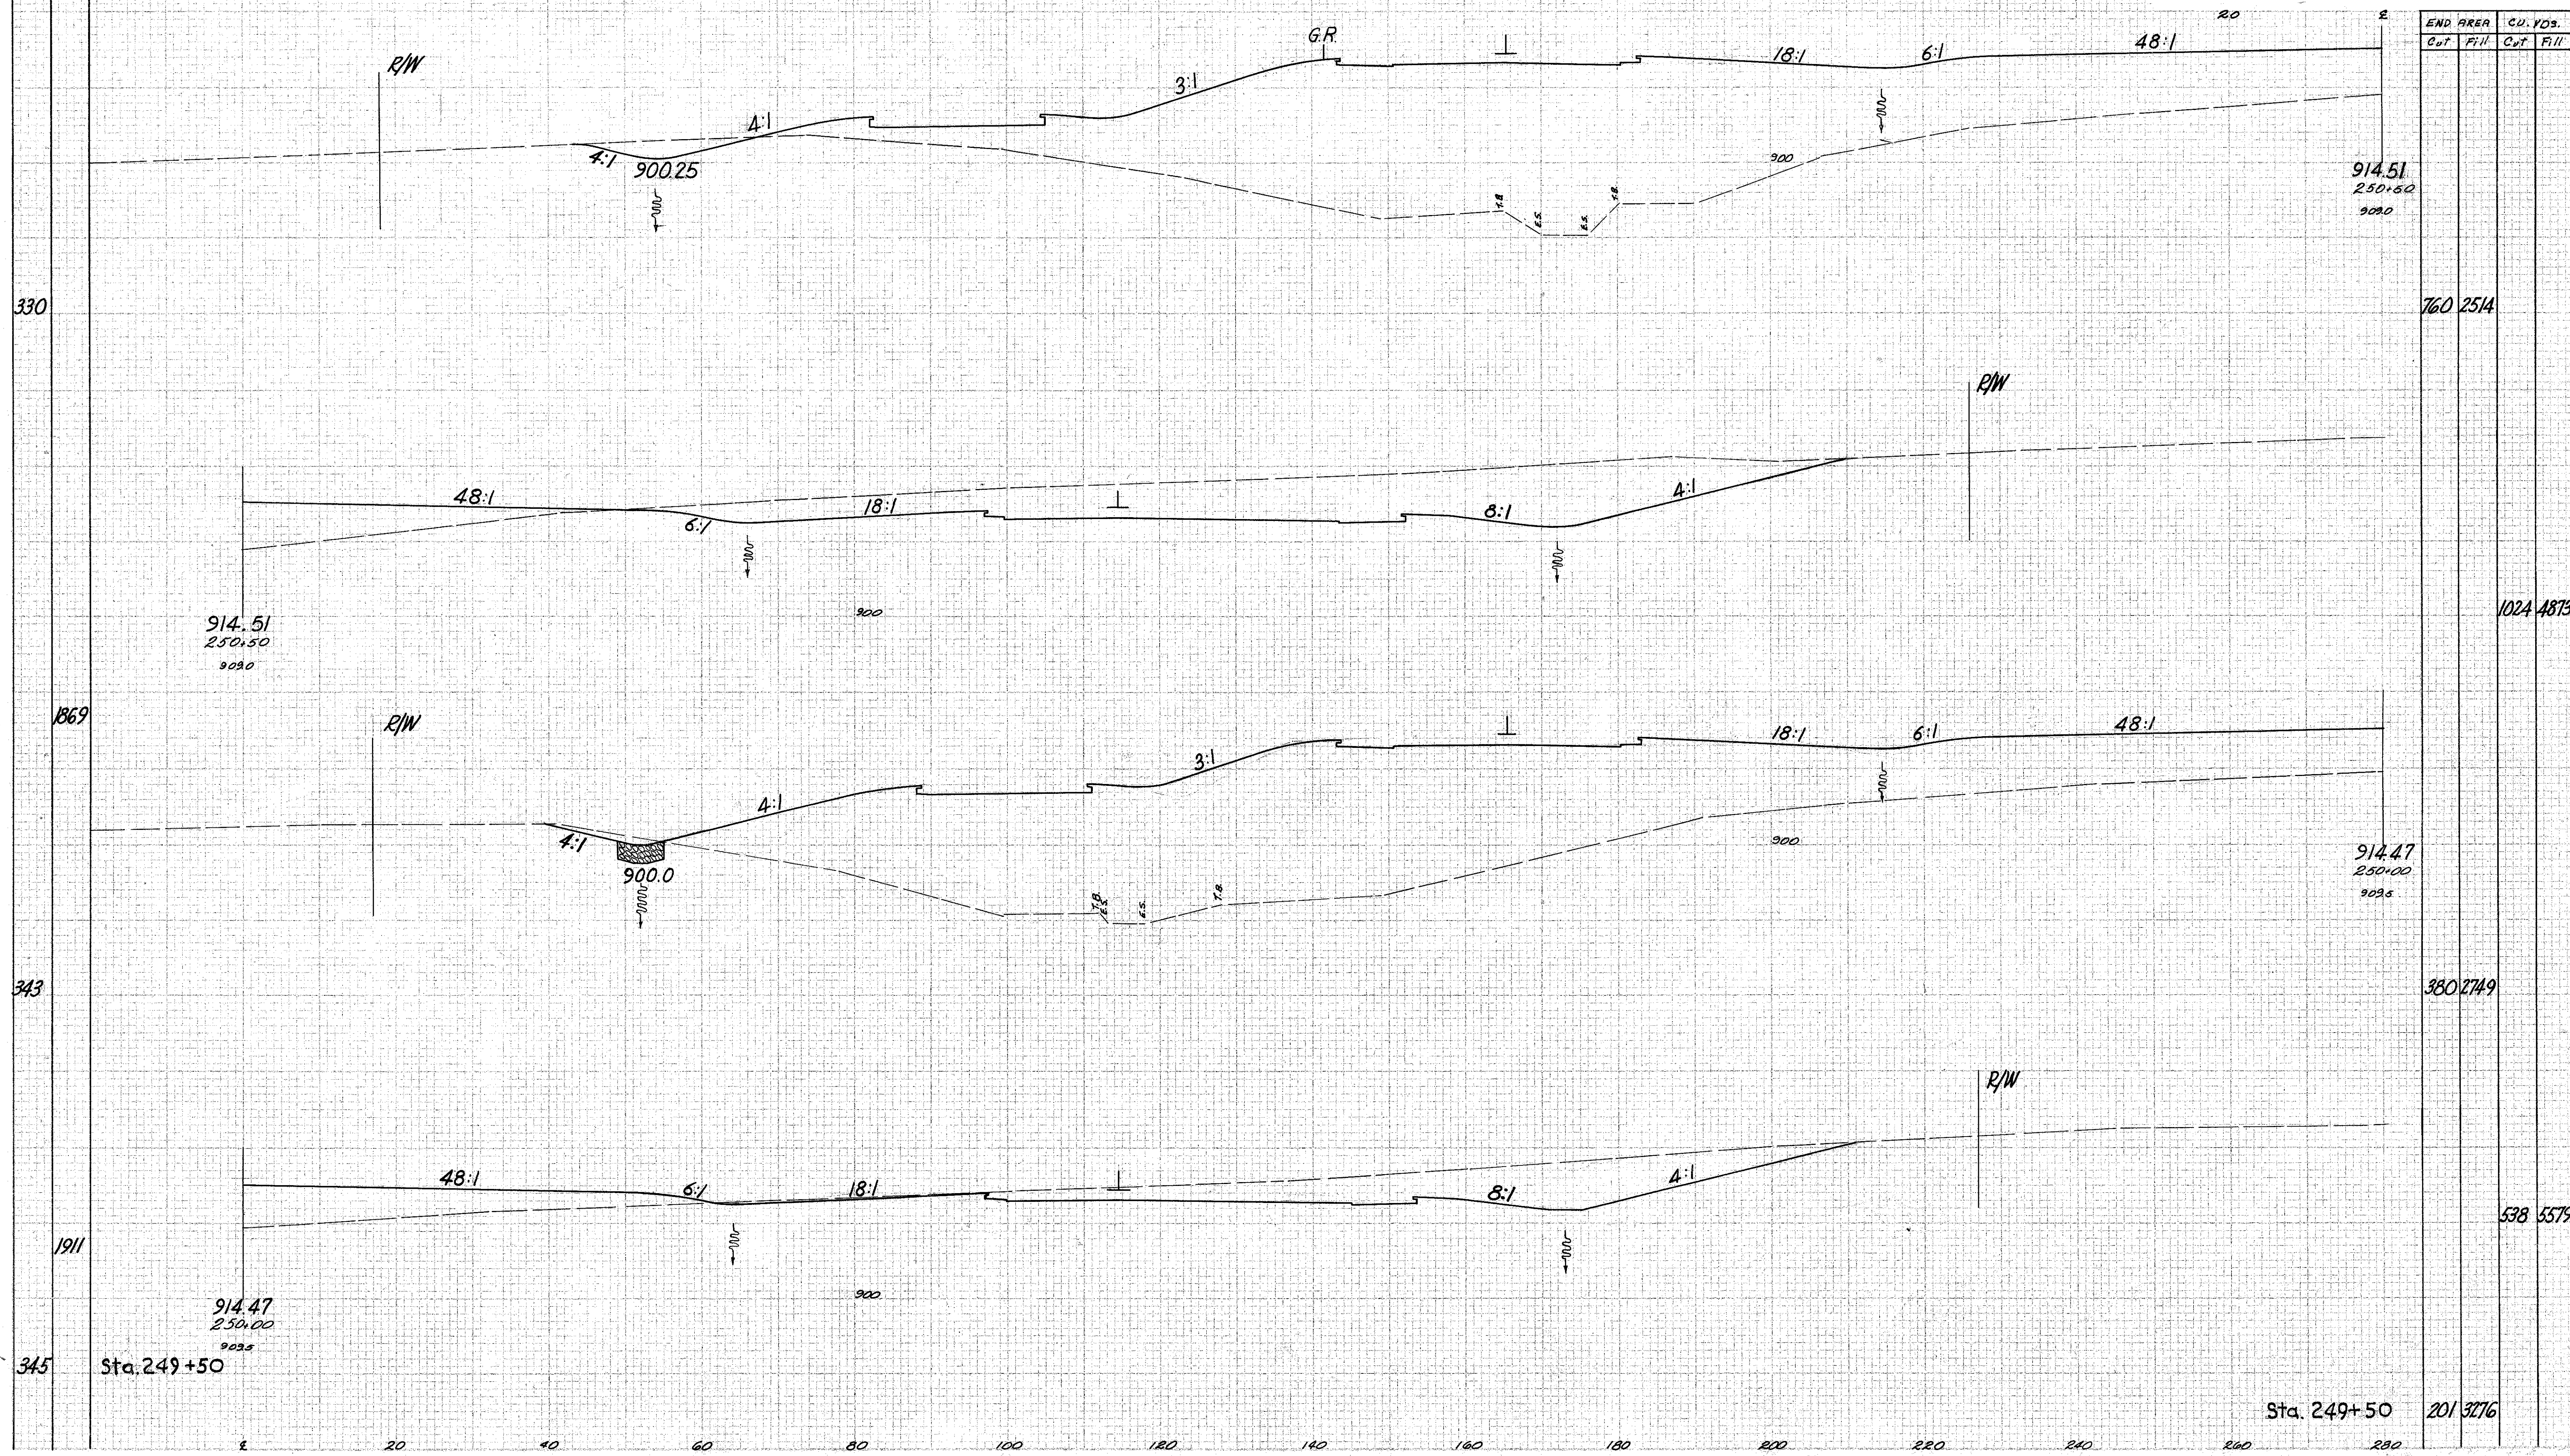

END AREA	CU. YDS.	
	Cut	Fill
914.51 250.50 9090	760	2514
914.51 250.50 9090	1024	4873
914.47 250.00 9086	380	2749
914.47 250.00 9086	538	5579
914.47 250.00 9086	201	3276

Sta. 249+50

Sta. 249+50

Sta. 250+00 to 250+50