

SEEDING

END WIDTH


SS. V.S.

280 260 240 220 200 180 160 140 120 100 80 60 40

NO. DIVISION	STATE	PROJECT
2	OHIO	

115  
306

LAKE COUNTY  
LAK-1-1038

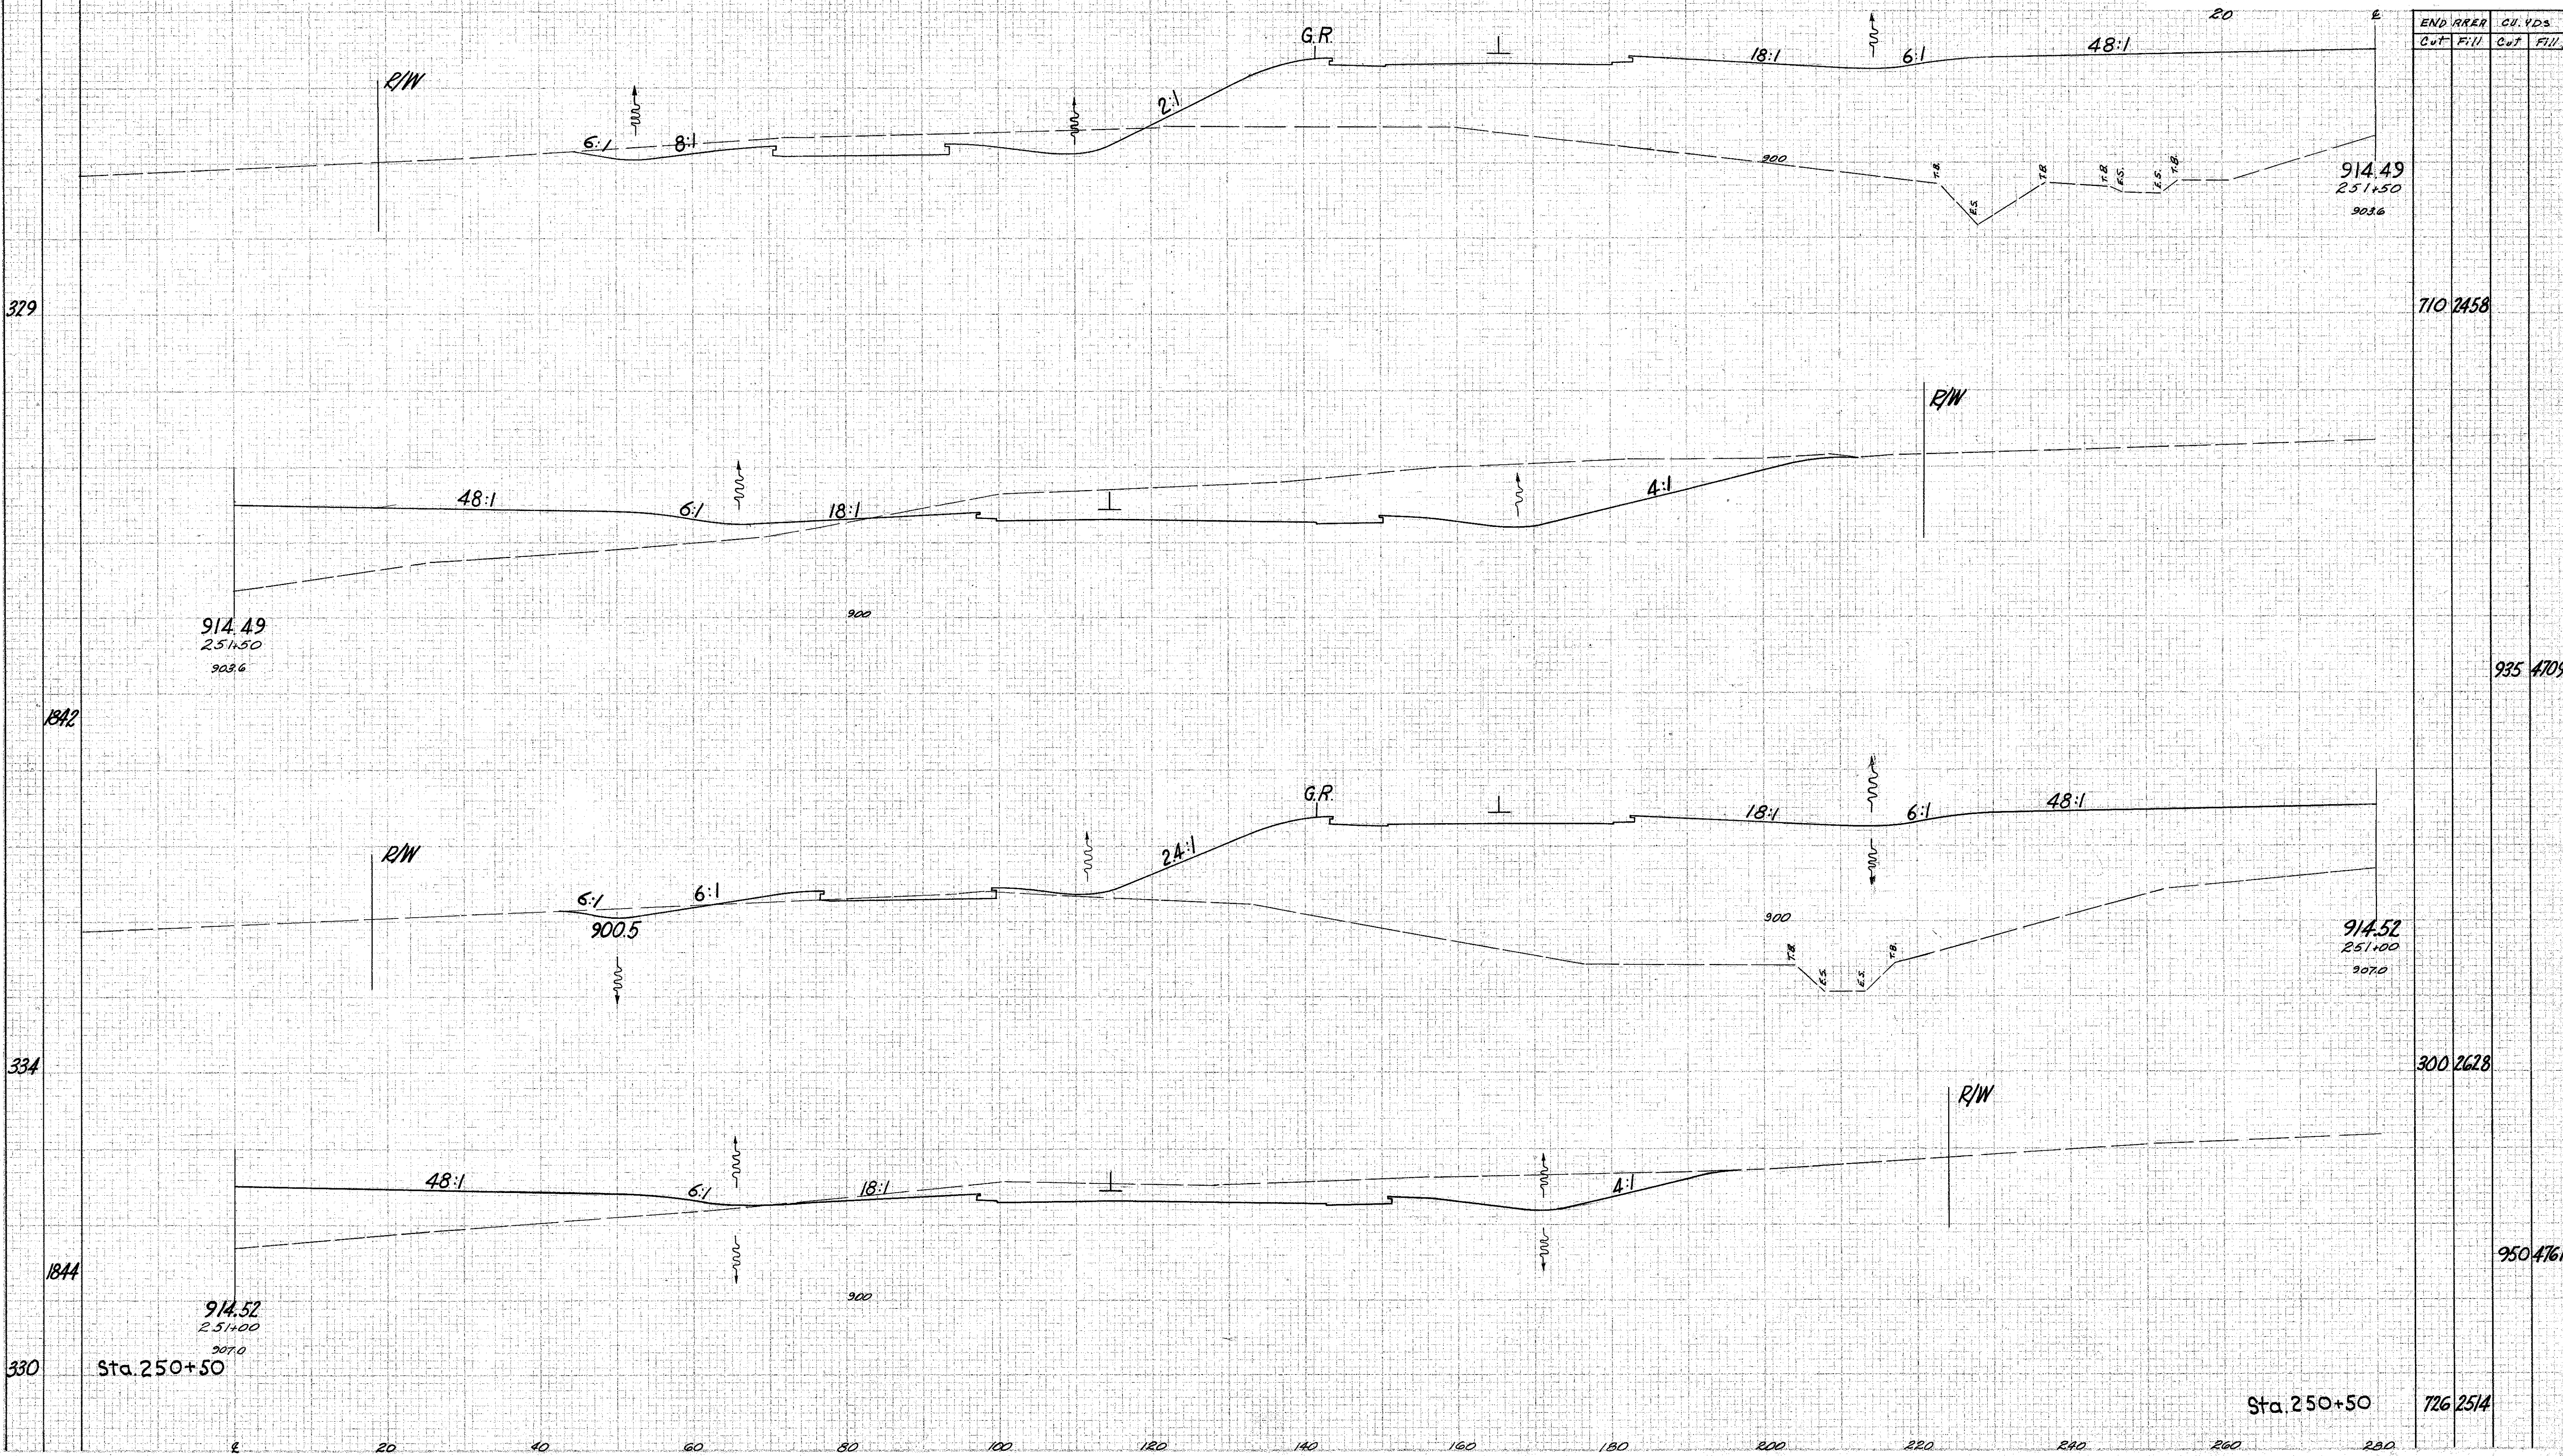

END R/R		CU. YDS.	
Cut	Fill	Cut	Fill

710	2458	935	4709
300	2628	950	4761
726	2514		

Sta. 250+50

Sta. 250+50

Sta. 251+00 to 251+50