


SEEDING: 280 260 240 220 200 180 160 140 120 100 80 60 40

PRO. NO.	STATE	PROJECT
2	OHIO	

116  
306

LAKE COUNTY  
LAK-1-10.38

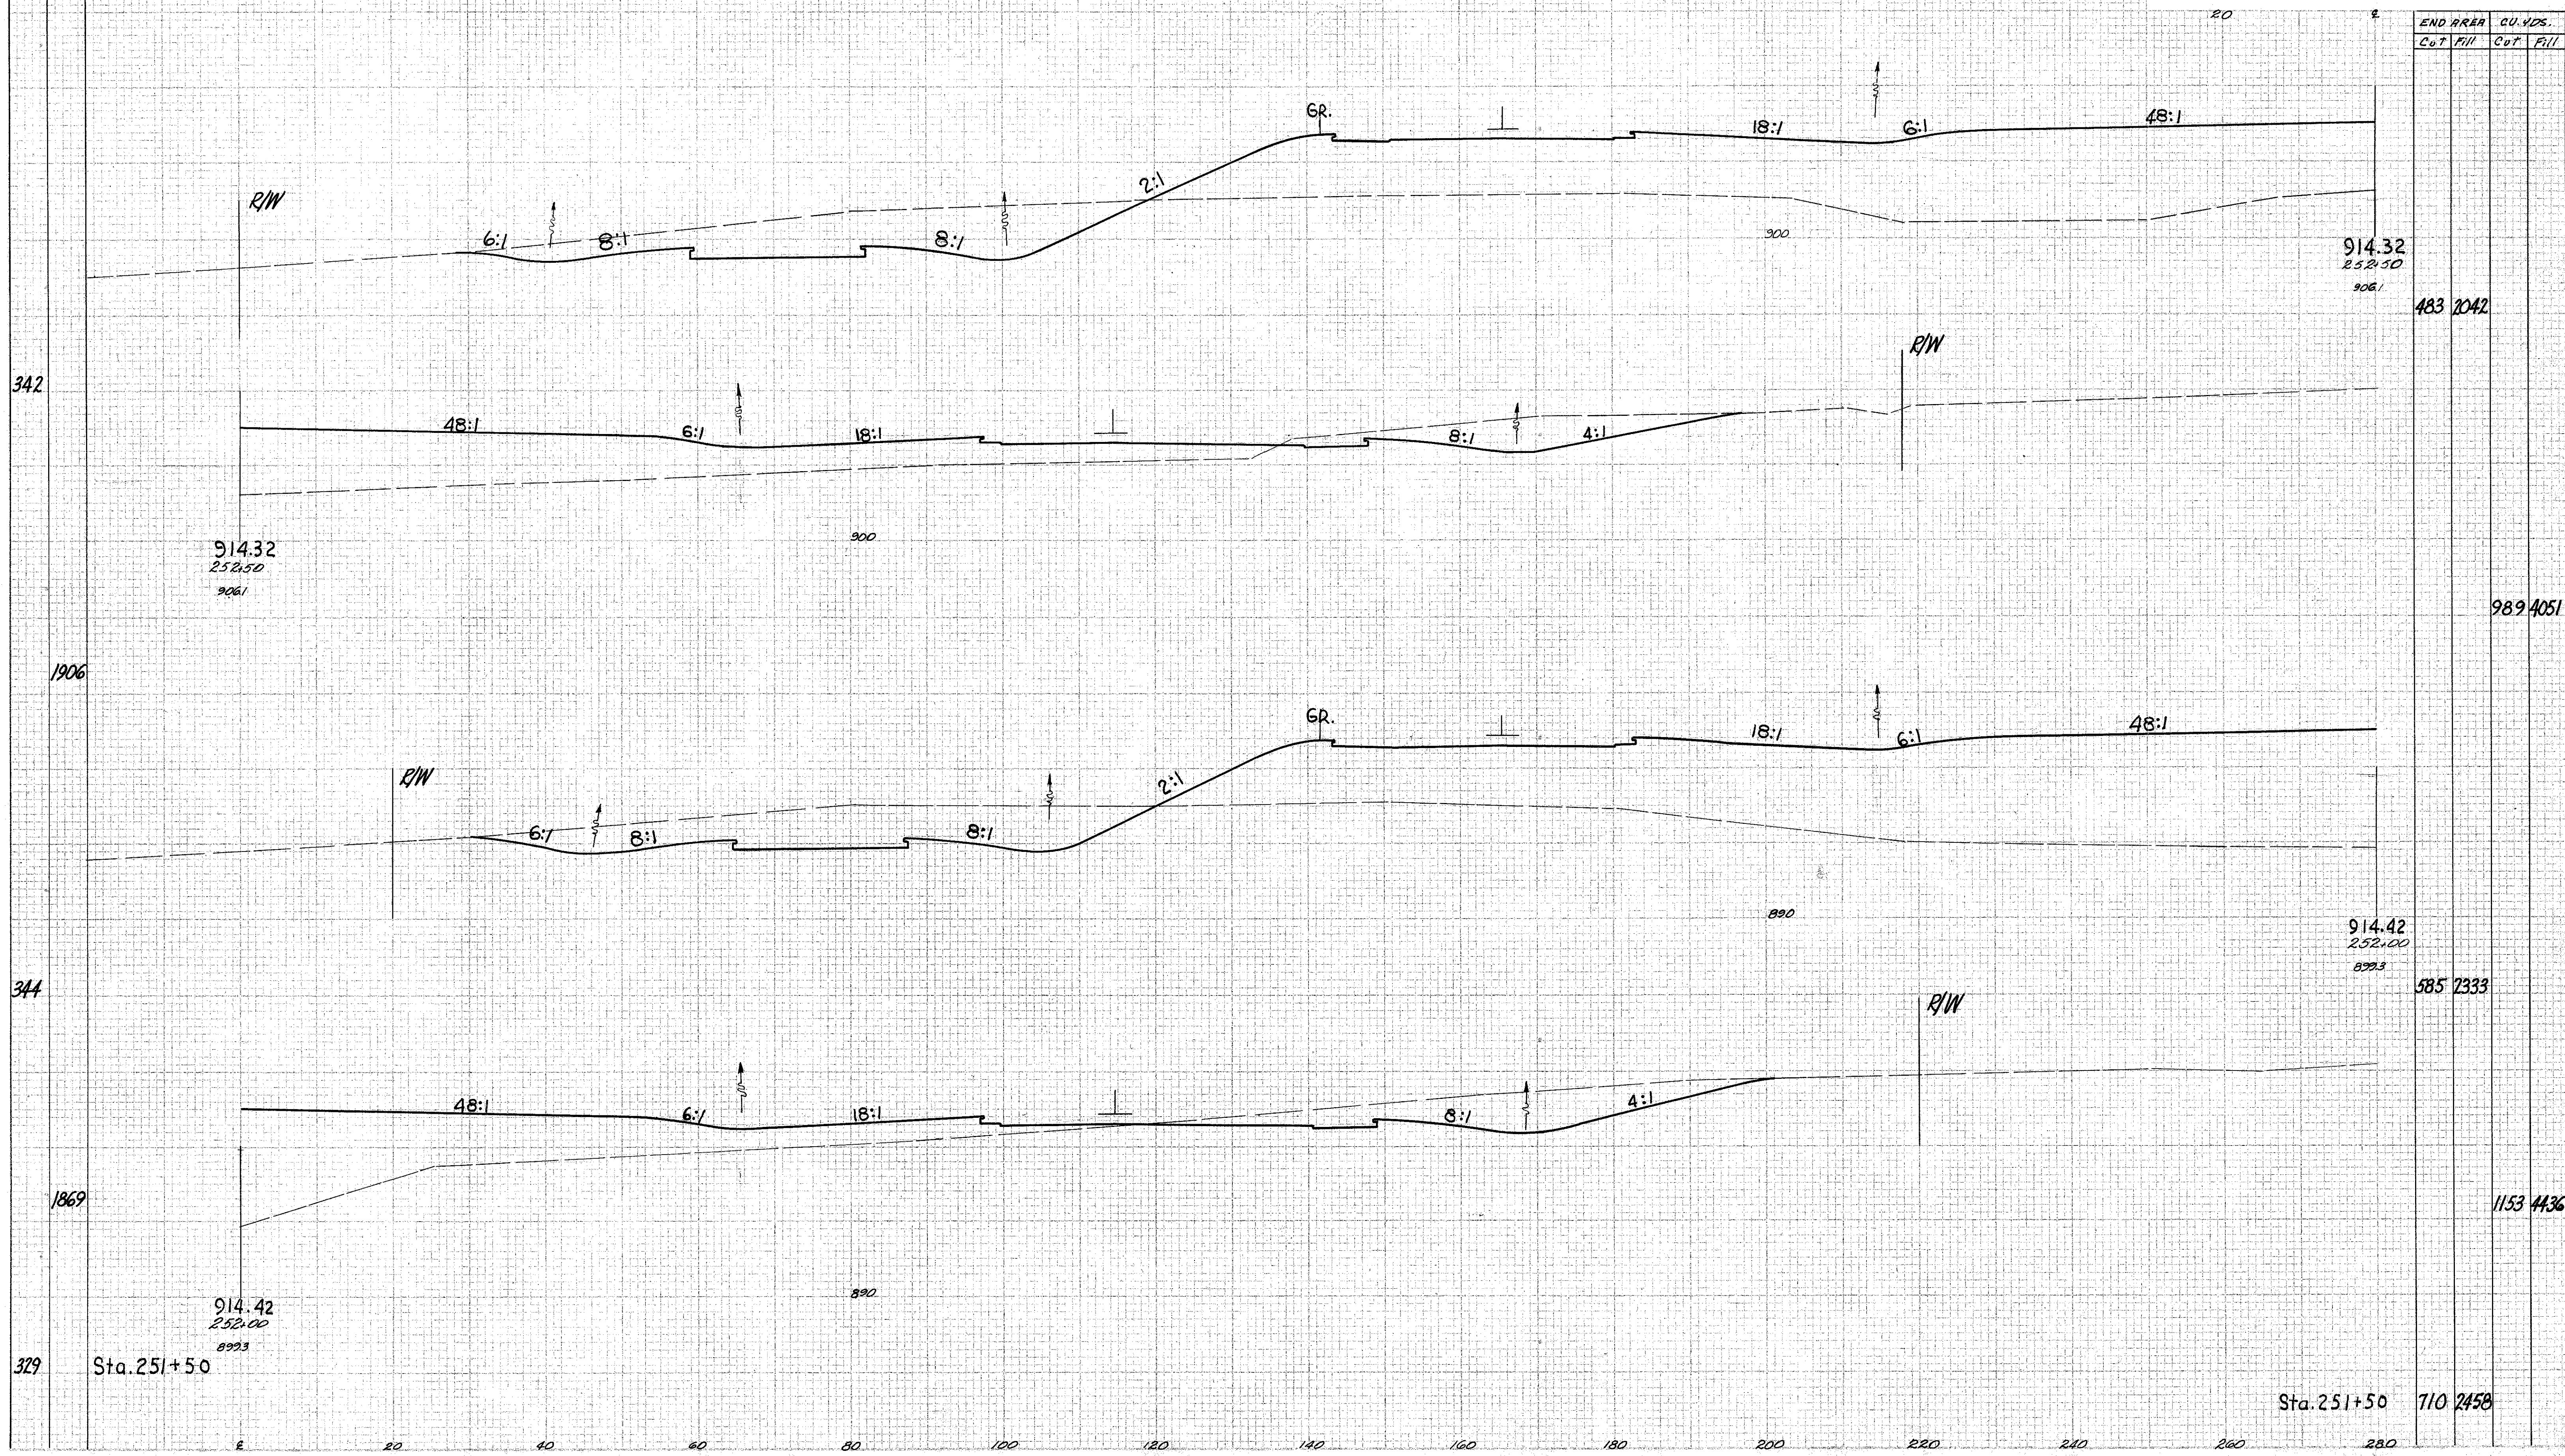

END AREA		CU. YDS.	
Cut	Fill	Cut	Fill
483	2042		
989	4051		
585	2333		
1153	4436		
710	2458		

Sta. 251+50 to 252+50