


SEEDING  
KNO  
WIDE  
SQ  
YDS.

2	OHIO	
---	------	--

118  
306

LAKE COUNTY  
LAK-1-10.38

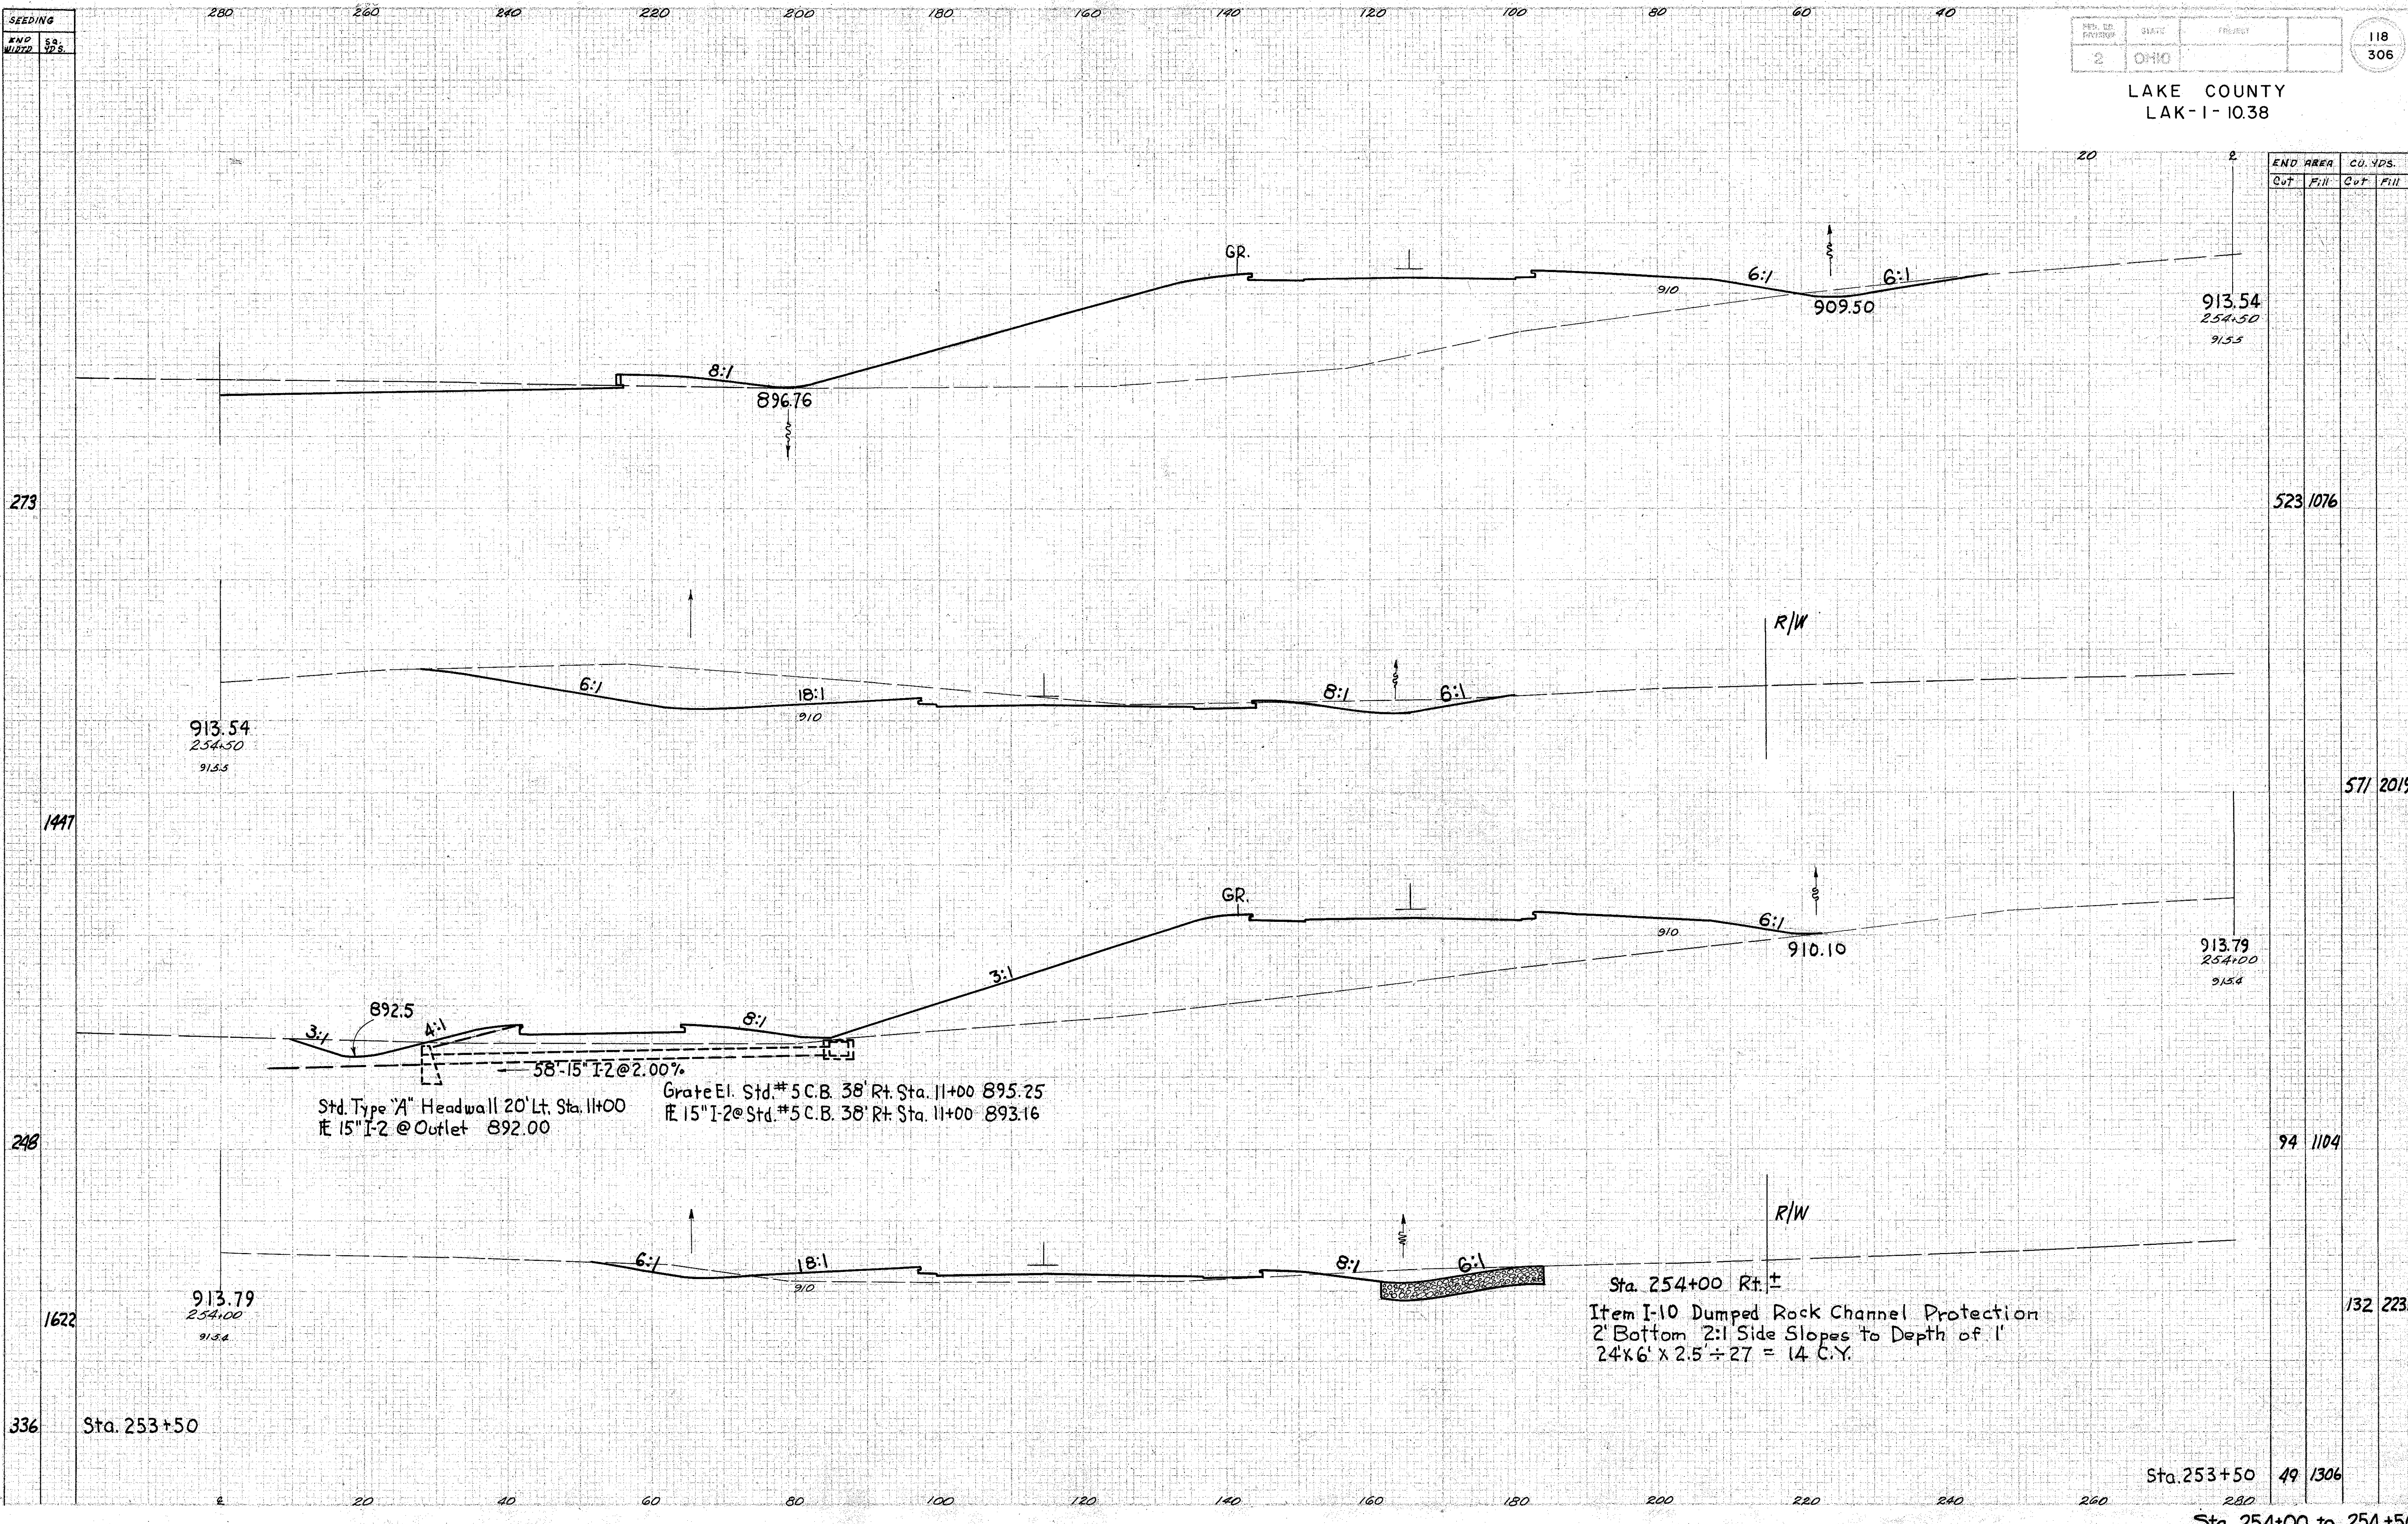

END AREA		CU. YDS.	
Cut	Fill	Cut	Fill

				523	1076
				571	2019
				94	1104
				132	2231
				49	1306

Std. Type "A" Headwall 20' Lt. Sta. 11+00  
 15" I-2 @ Outlet 892.00

Grate El. Std. #5 C.B. 38' Rt. Sta. 11+00 895.25  
 15" I-2 @ Std. #5 C.B. 38' Rt. Sta. 11+00 893.16

Sta. 254+00 Rt. ±  
 Item I-10 Dumped Rock Channel Protection  
 2' Bottom 2:1 Side Slopes to Depth of 1'  
 $24 \times 6' \times 2.5 \div 27 = 14 \text{ C.Y.}$

Sta. 253+50 49 1306

Sta. 254+00 to 254+50