


SEEDING

END WIDTH SQ. YDS.

FED. RD. DISTRICT	STATE	PROJECT	122
2	OHIO		306

LAKE COUNTY
LAK - I - 1038

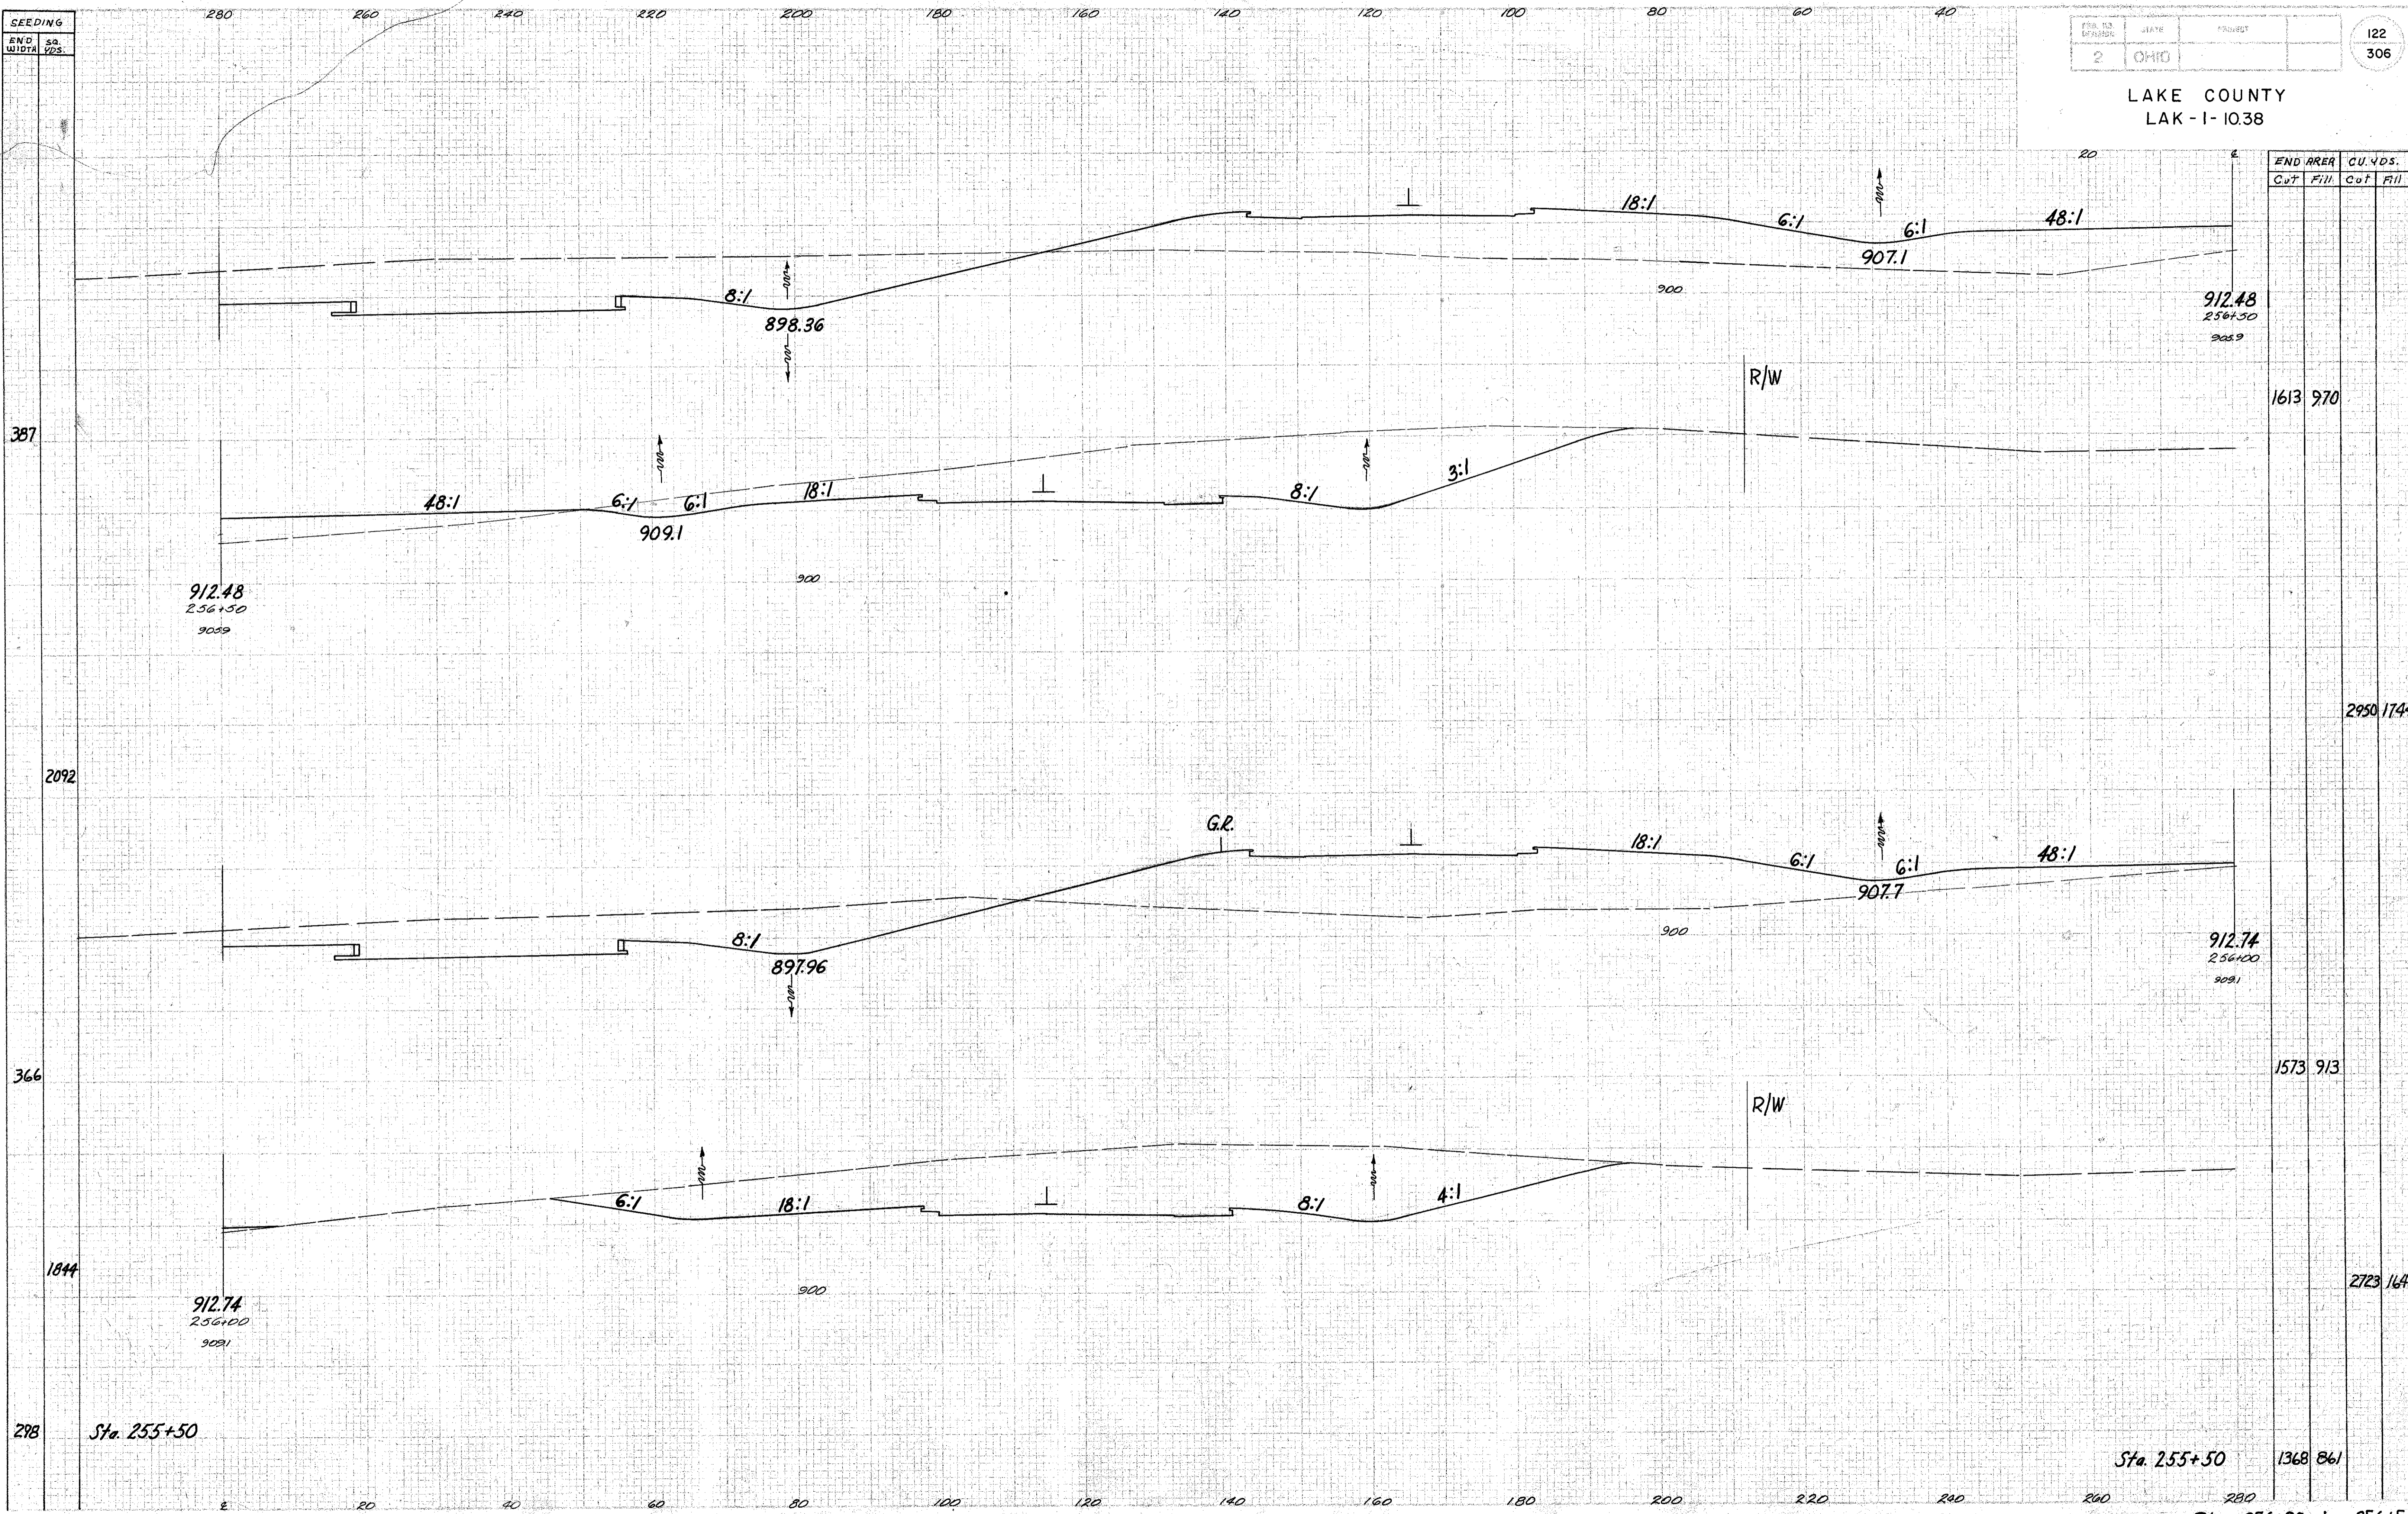

END AREA		CU. YDS.	
Cut	Fill	Cut	Fill
1613	970		
		2950	1744
1573	913		
		2723	1643
1368	861		

298 Sta. 255+50

Sta. 255+50

Sta. 256+00 to 256+50