


SEEDING  
END WIDTH  
SQ. YDS.

124  
306

LAKE COUNTY  
LAK -1- 1038

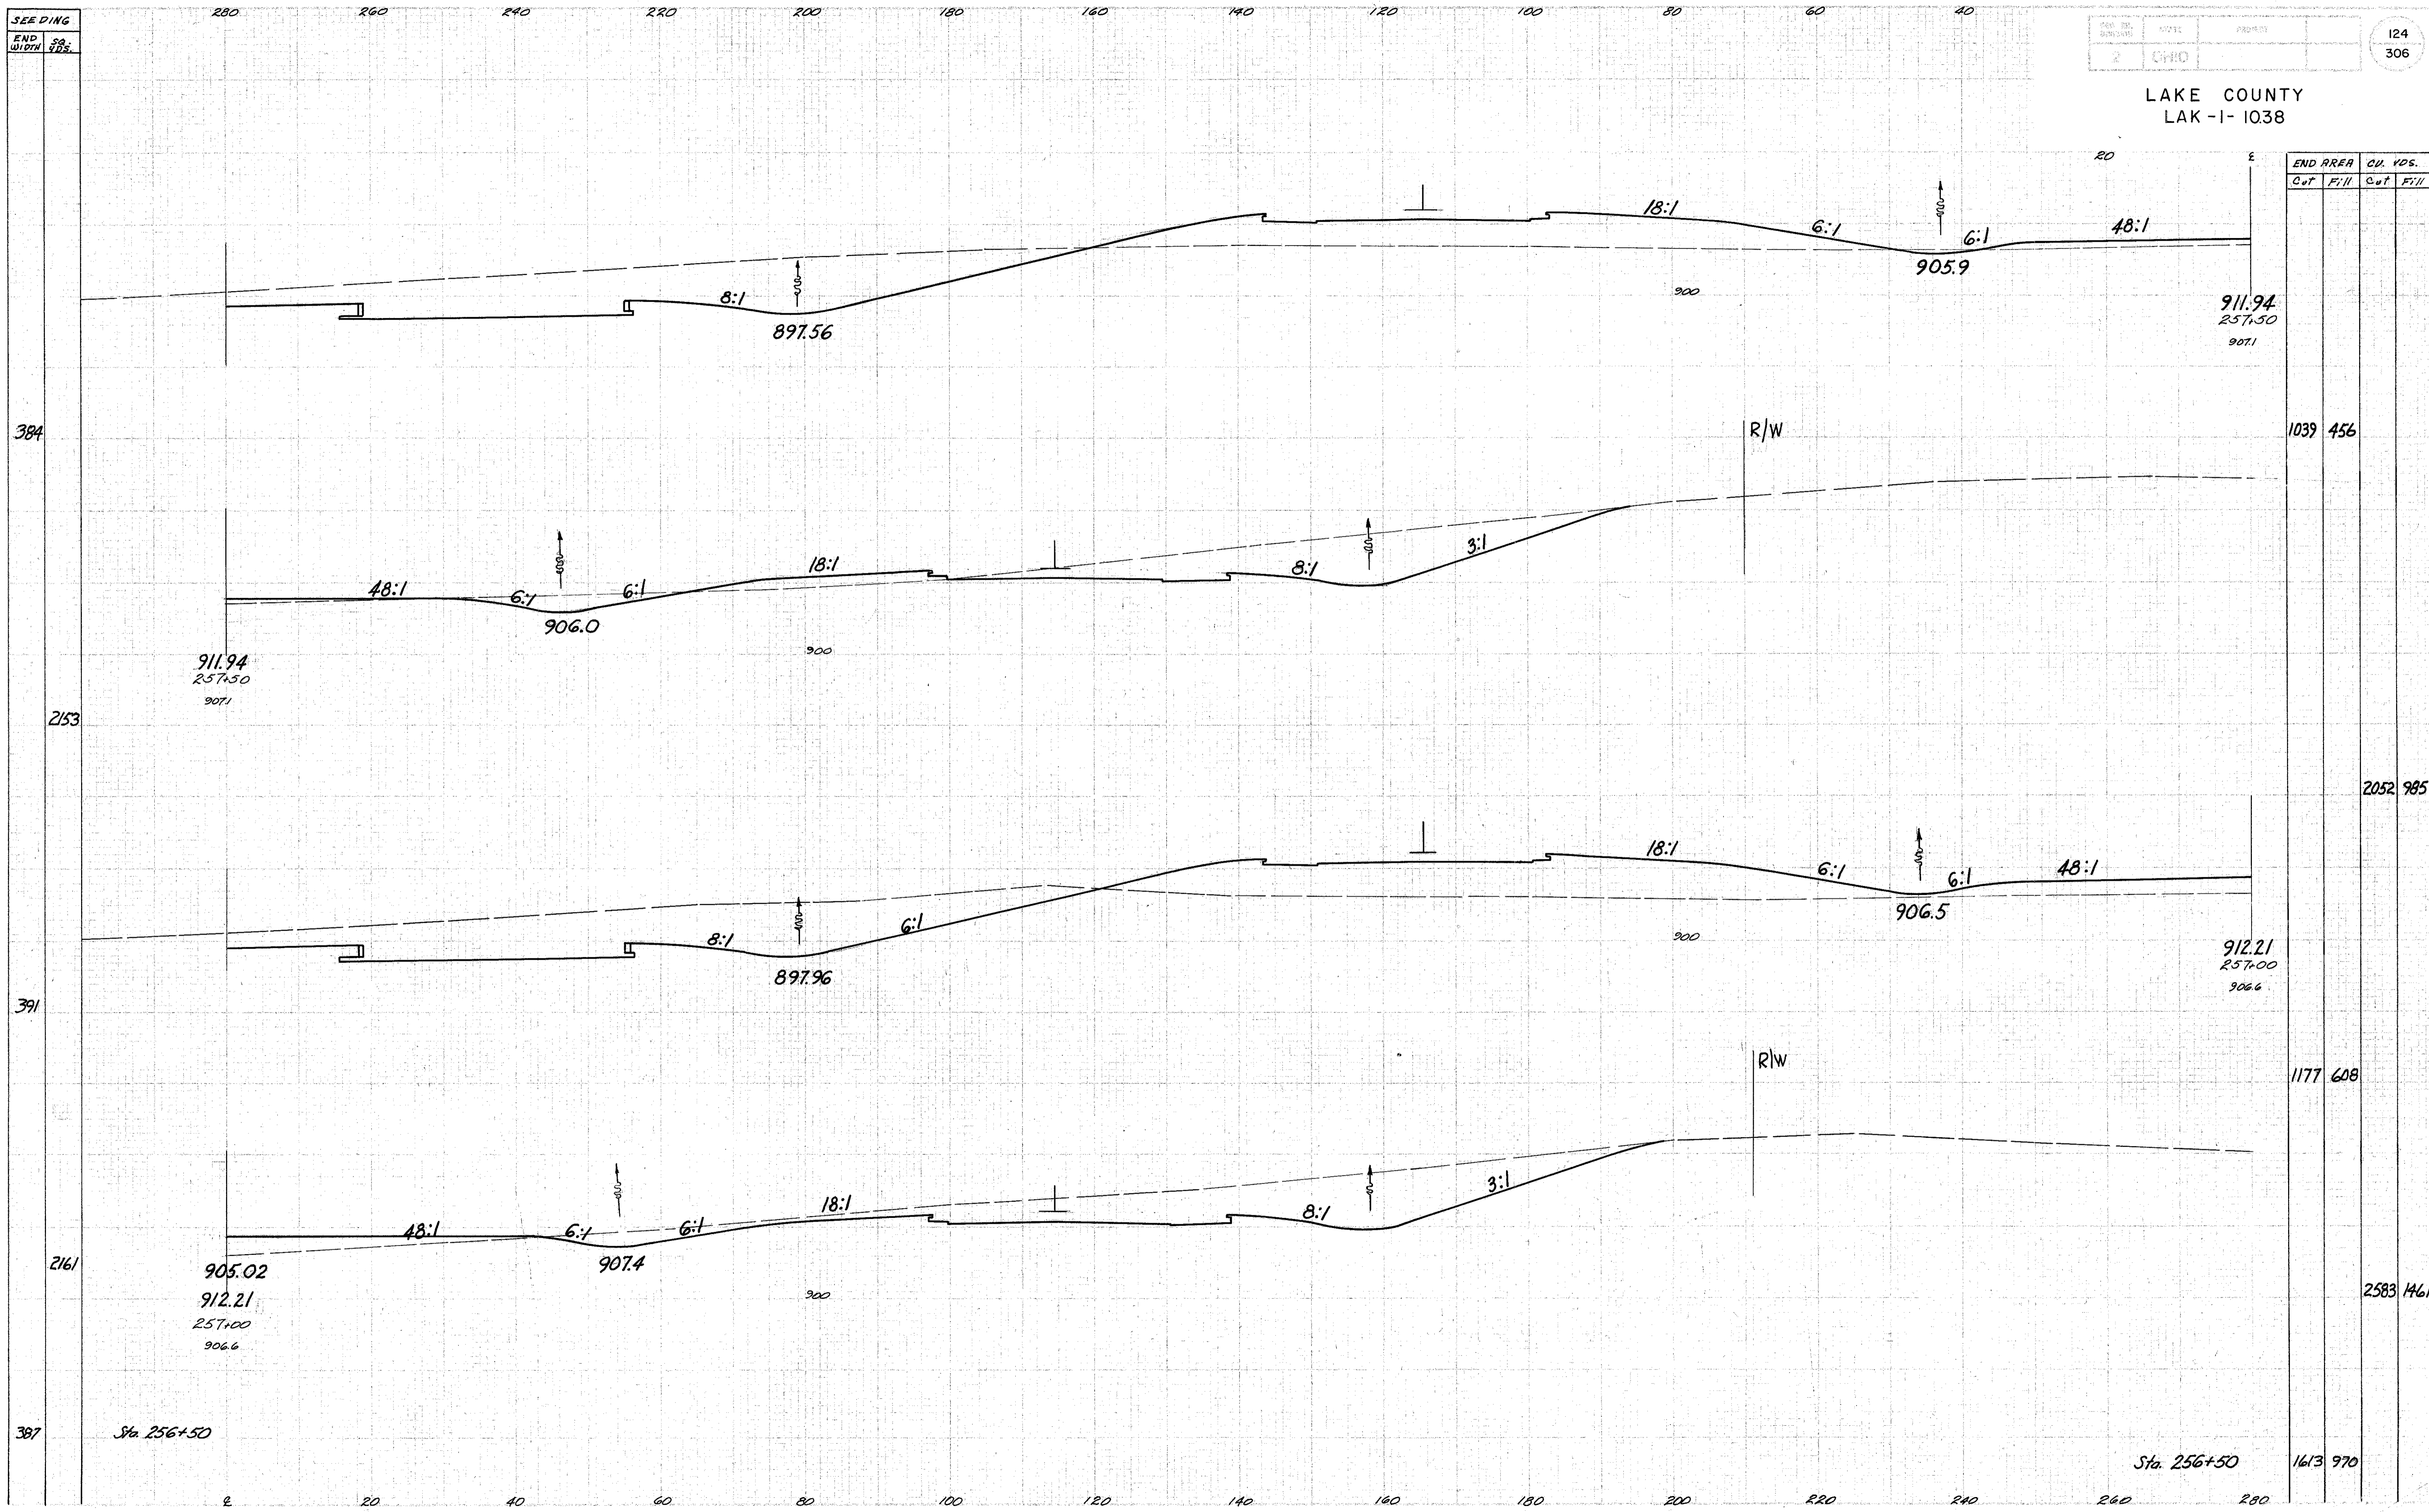

END AREA		CU. YDS.	
Cut	Fill	Cut	Fill

1039	456	2052	985
1177	608	2583	1461
1613	970		

Sta. 257+00 to 257+50