


SEEDING
END SQ.
WIDTH YDS.

2	0410		
---	------	--	--

126
306

LAKE COUNTY
LAK-I-10.38

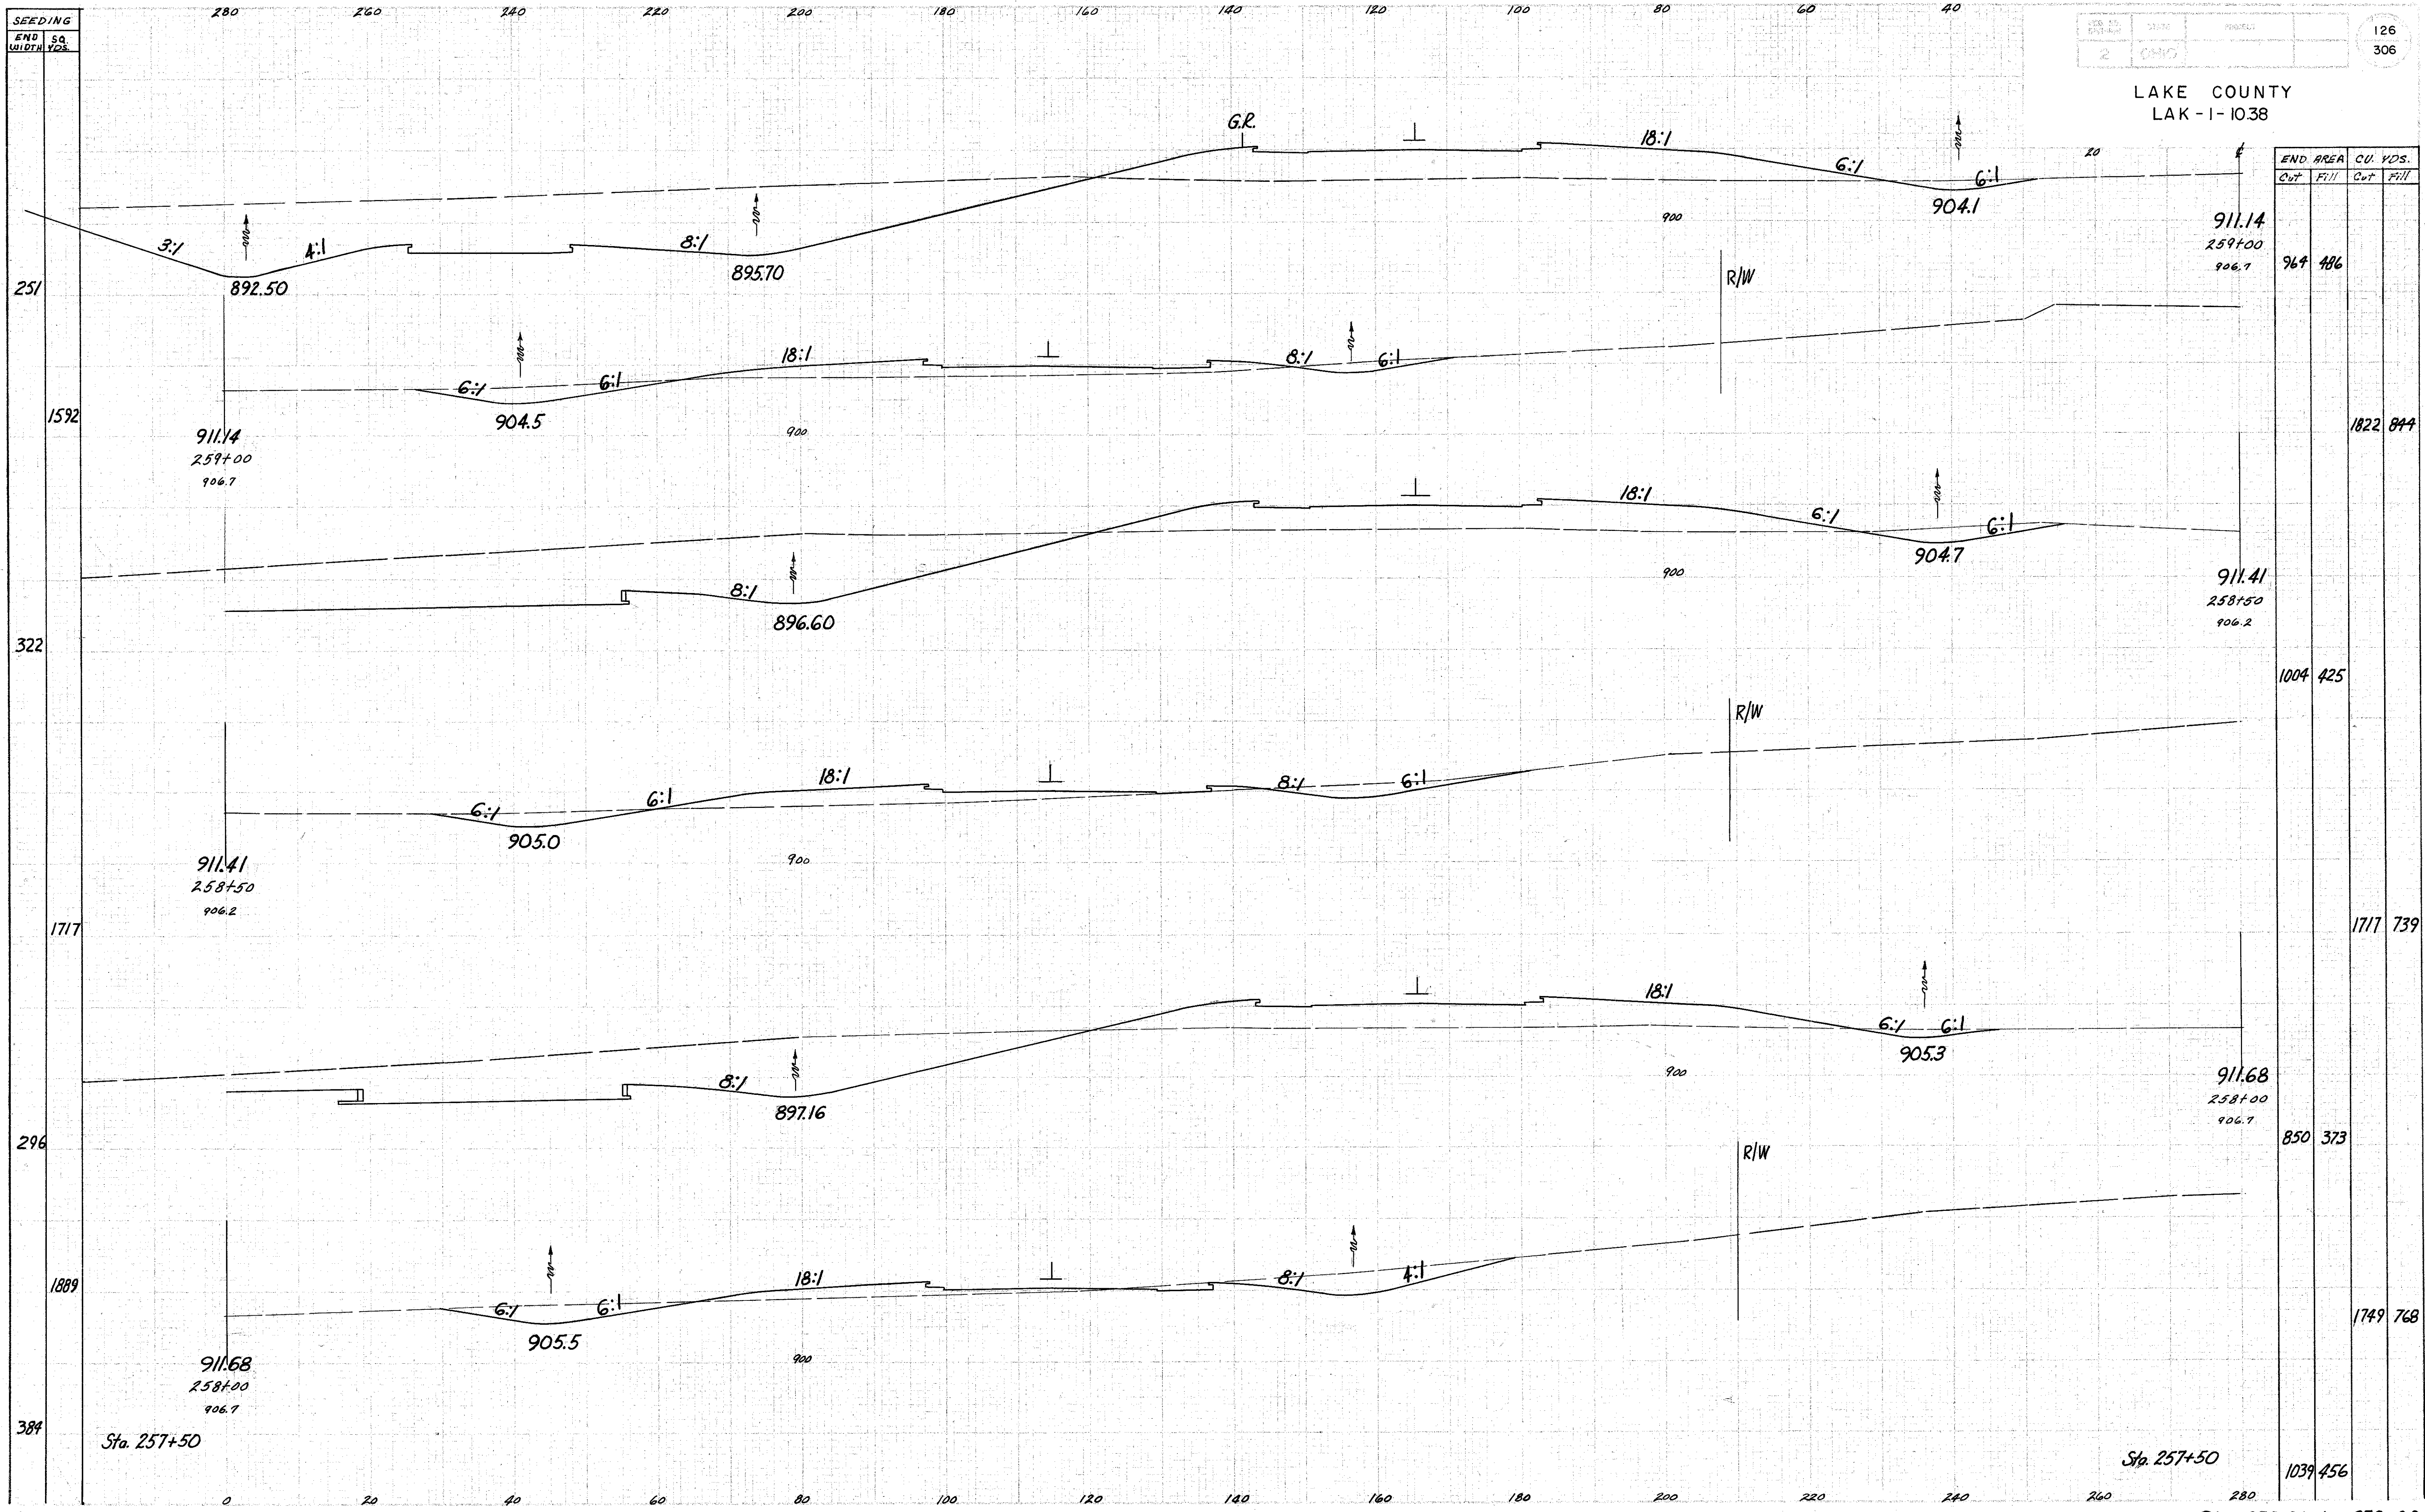

END AREA		CU. YDS.	
Out	Fill	Out	Fill
964	486		
1822	844		
1004	425		
1717	739		
850	373		
1749	768		
1039	456		

Sta. 257+50

Sta. 257+50

Sta. 258+00 to 259+00