


SEEDING
END
DUMPY

2 0410 129 306

LAKE COUNTY
LAK-1-10.38

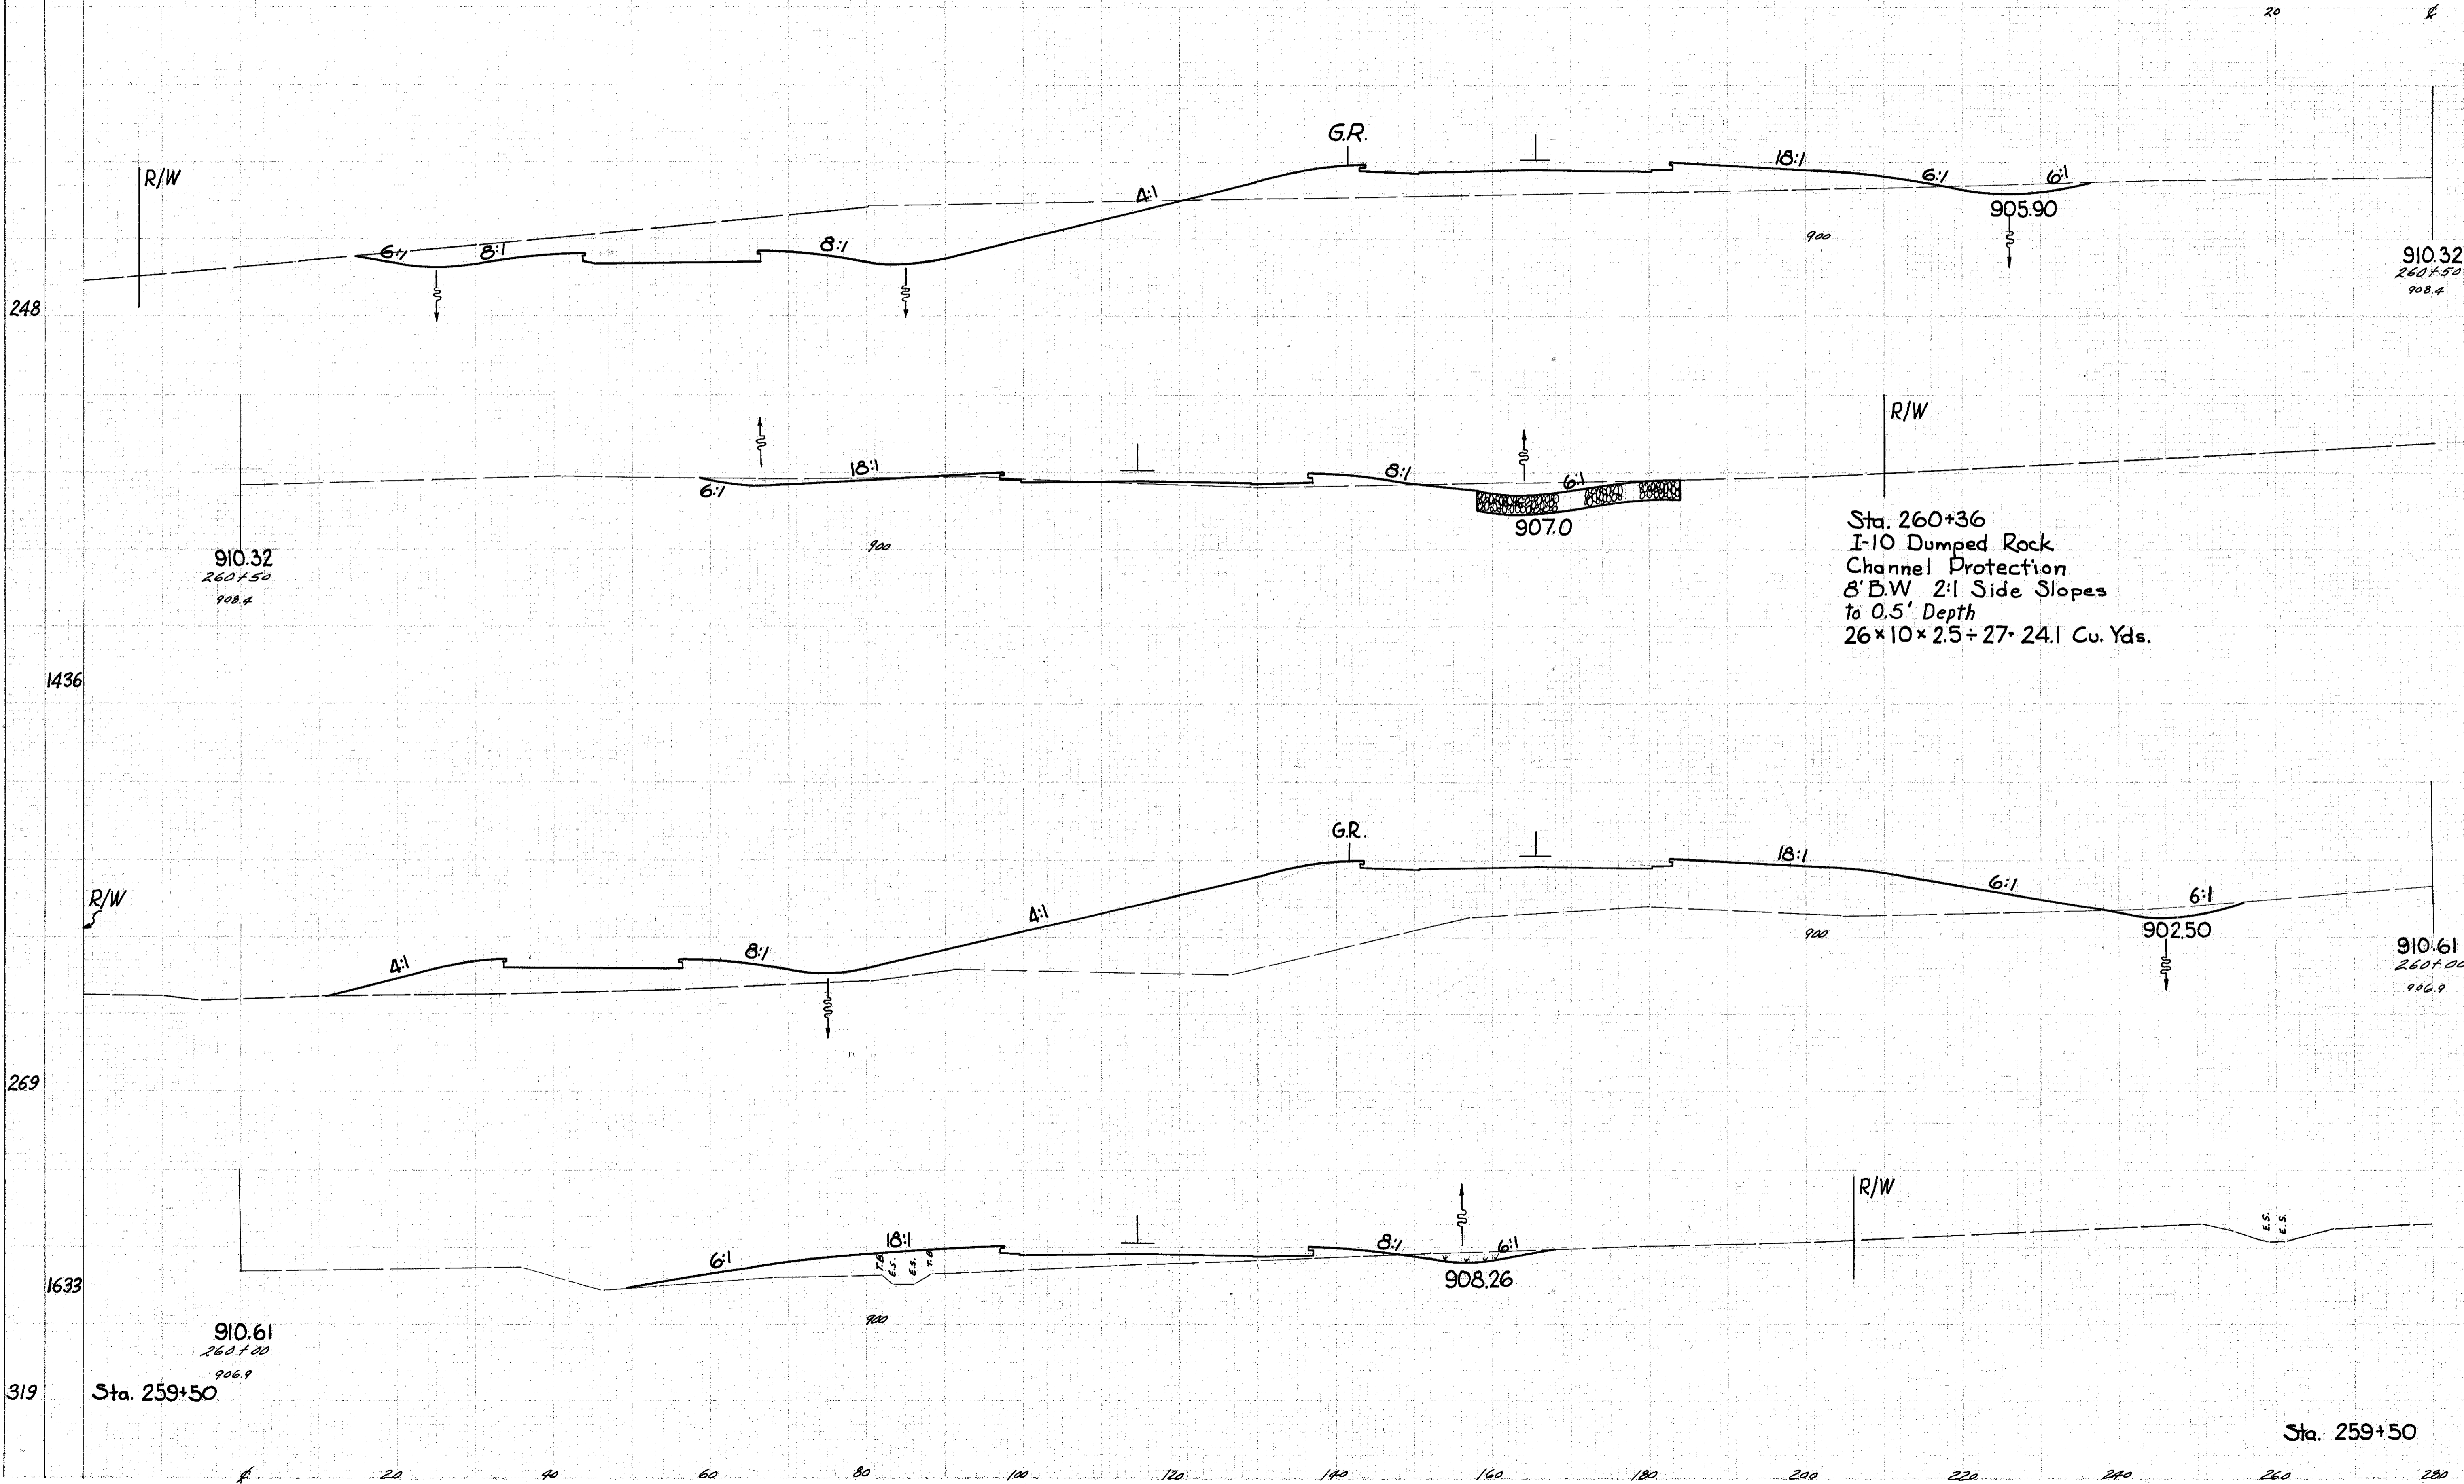

Sta. 260+36
I-10 Dumped Rock
Channel Protection
8' B.W 2:1 Side Slopes
to 0.5' Depth
26x10x2.5 ÷ 27 = 24.1 Cu. Yds.

END AREA		CU. YDS	
Cut	Fill	Cut	Fill
488	281		
472	1487		
22	1325		
359	1046		

248
1436
269
1633
319

Sta. 259+50

Sta. 259+50

Sta. 260+00 to 260+50