


SEEDING
END WIDTH SQ. YDS.

130
306

LAKE COUNTY
LAK-1-10.38

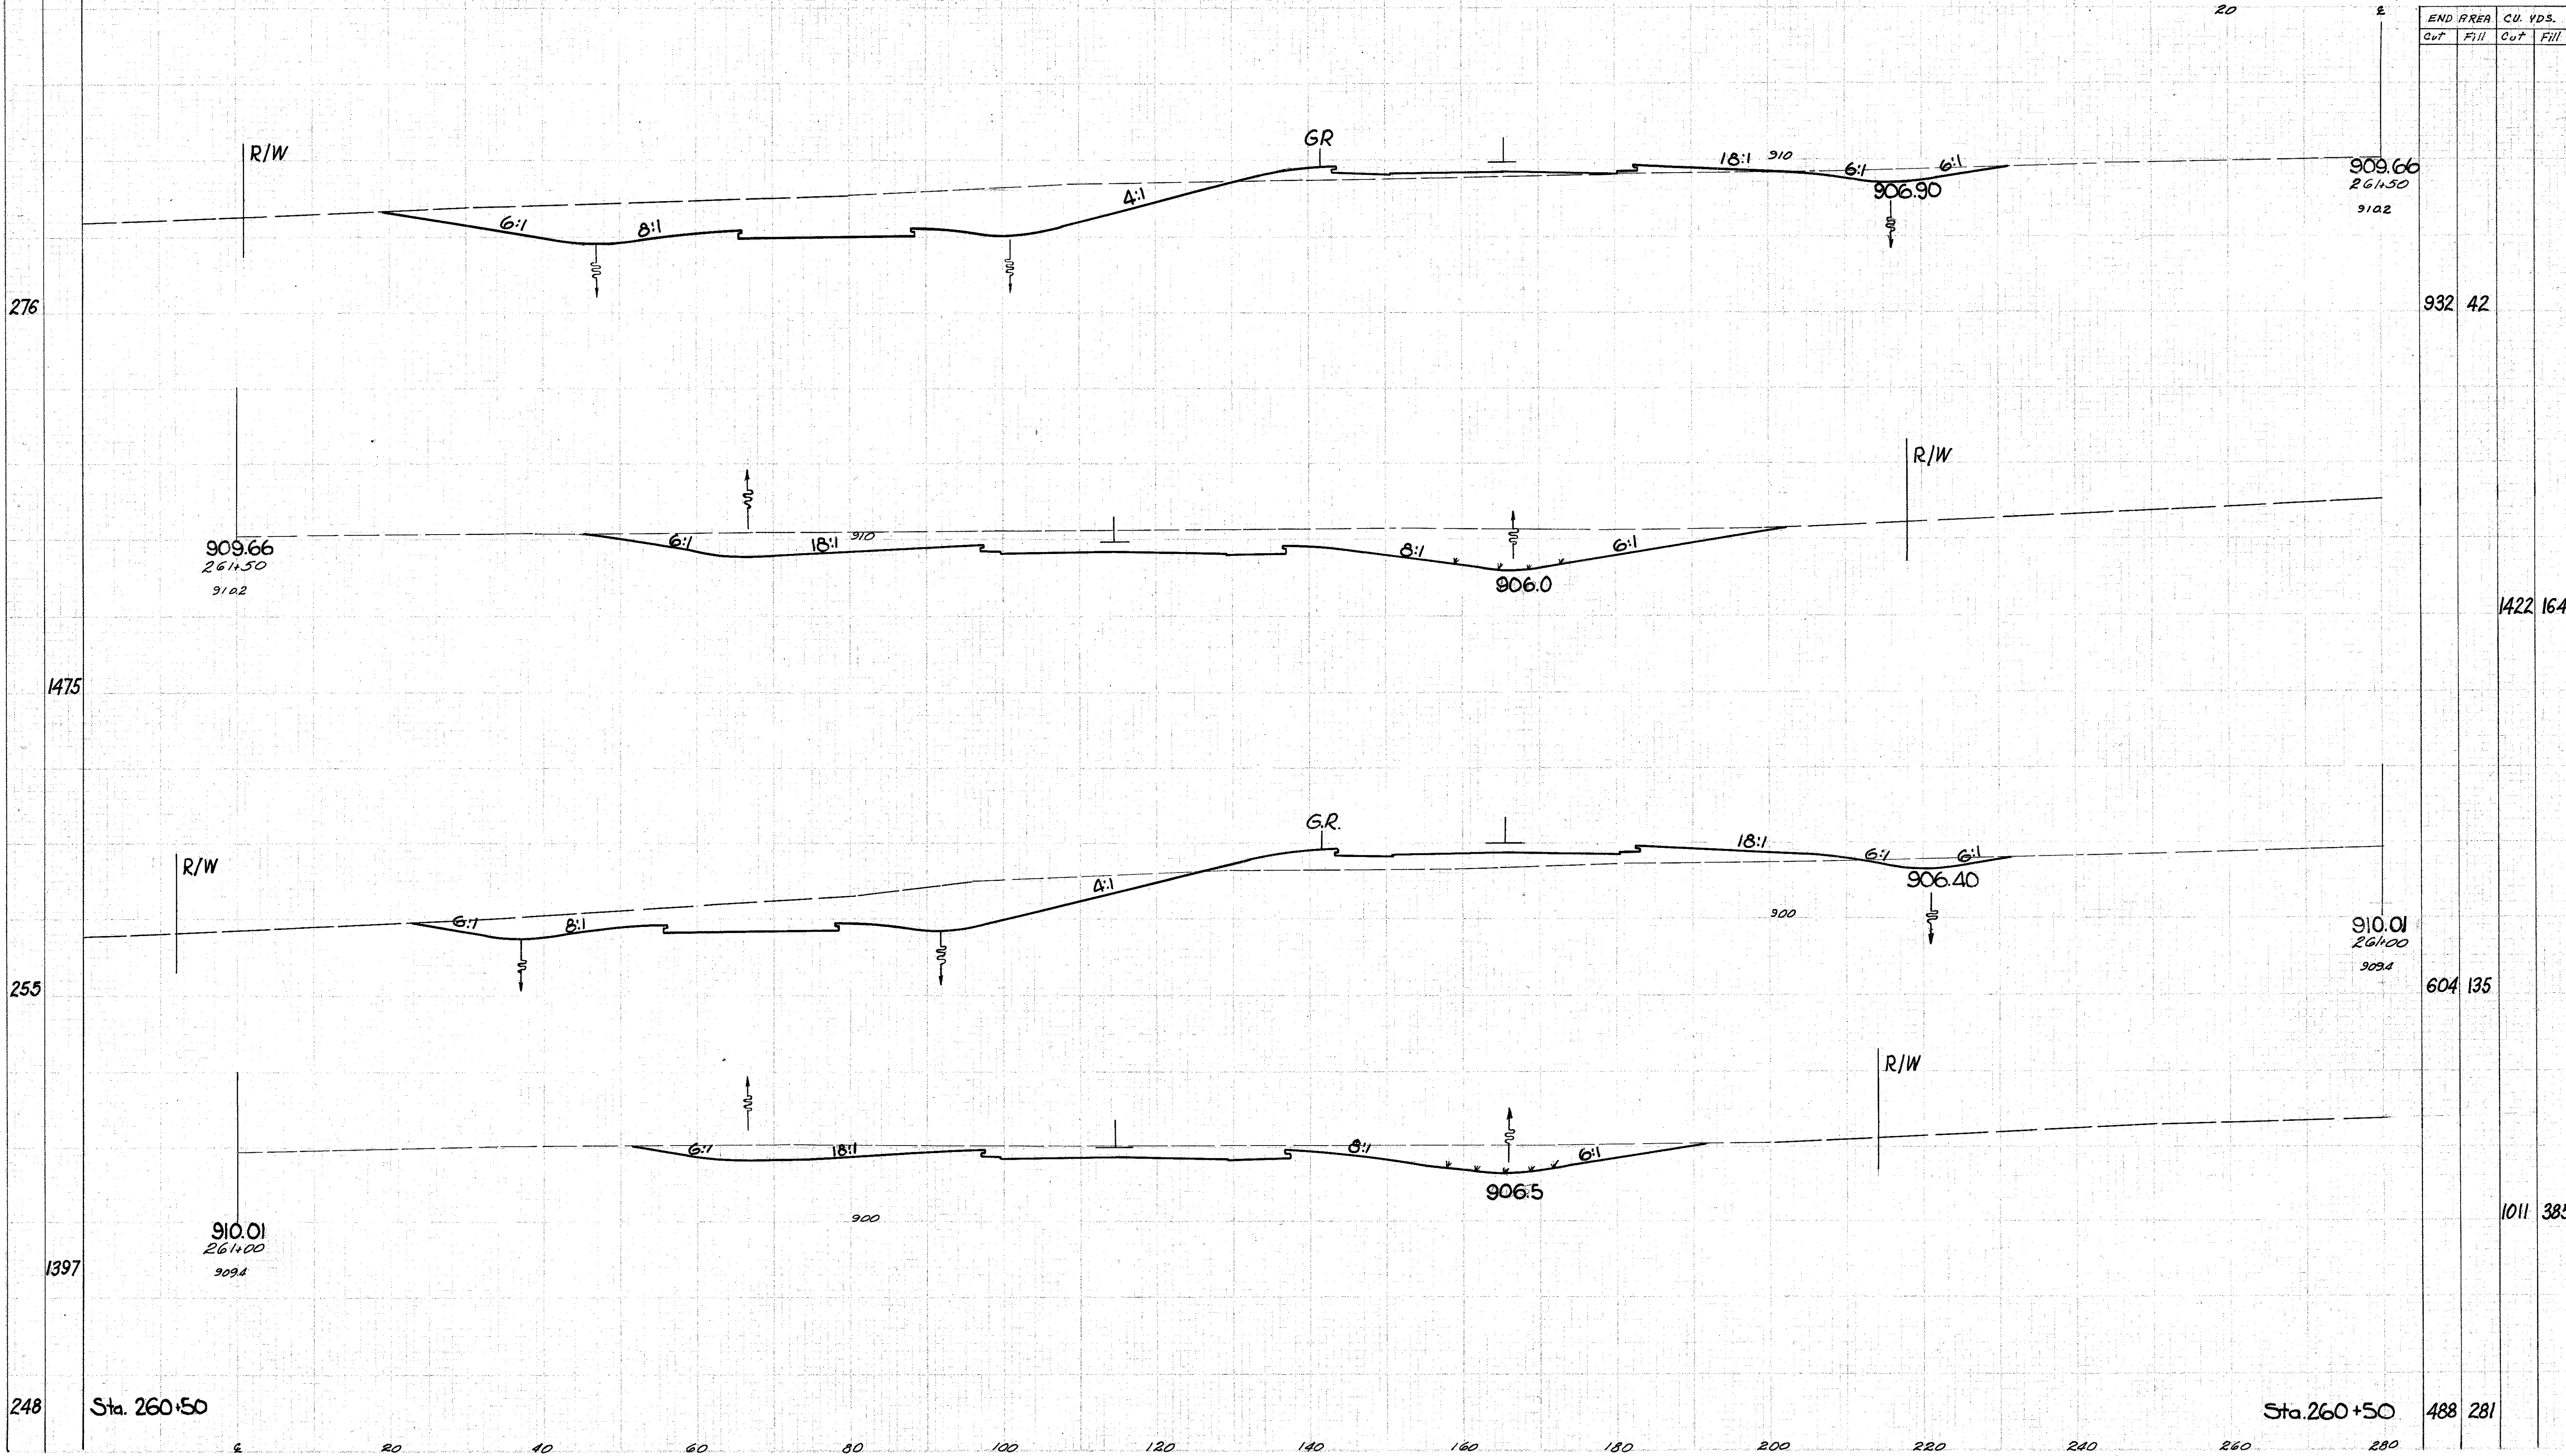

END AREA CU. YDS.

END AREA	CU. YDS.
Cut	Fill
932	42
1422	164
604	135
1011	385
488	281

248 Sta. 260+50

Sta. 260+50 488 281

Sta. 261+00 to 261+50