


SEEDING
END WIDTH
SS.
YDS.

LAKE COUNTY
LAK-1-10.38

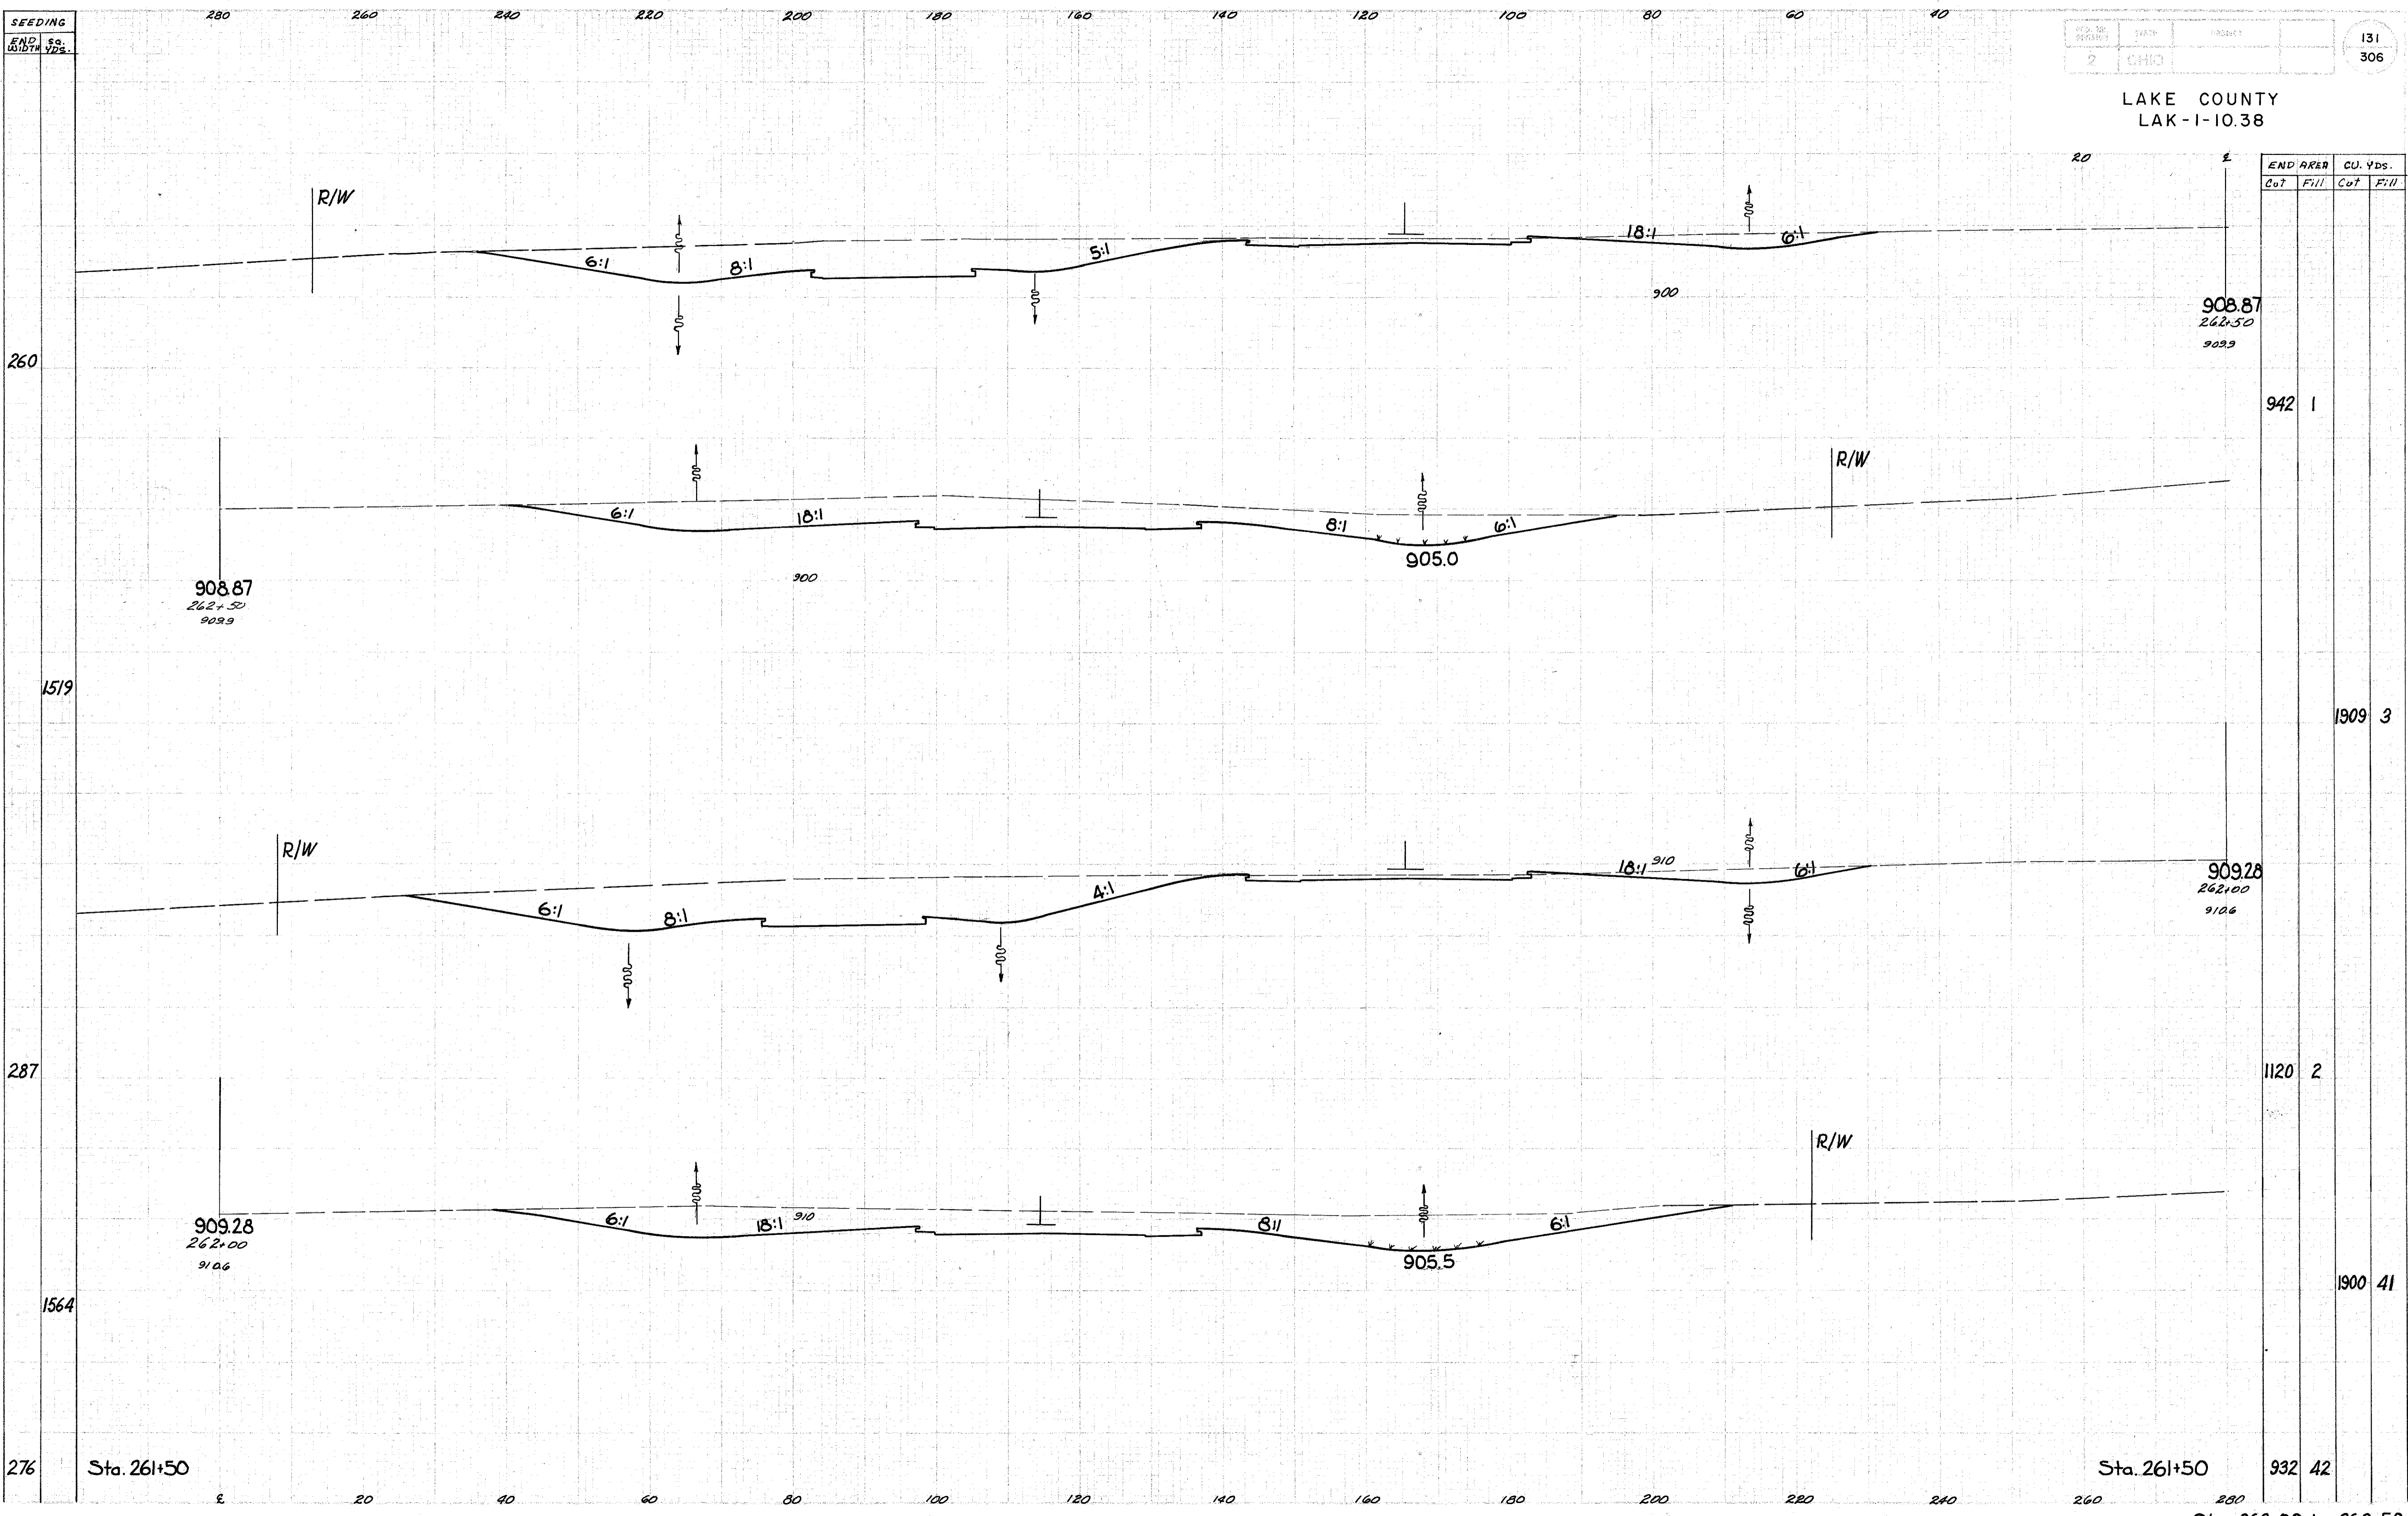

END AREA		CU. YDS.	
Cut	Fill	Cut	Fill
942	1	1909	3
1120	2	1900	41
932	42		

Sta. 261+50

Sta. 261+50

Sta. 262+00 to 262+50