


LAKE COUNTY
LAK -1-10.38

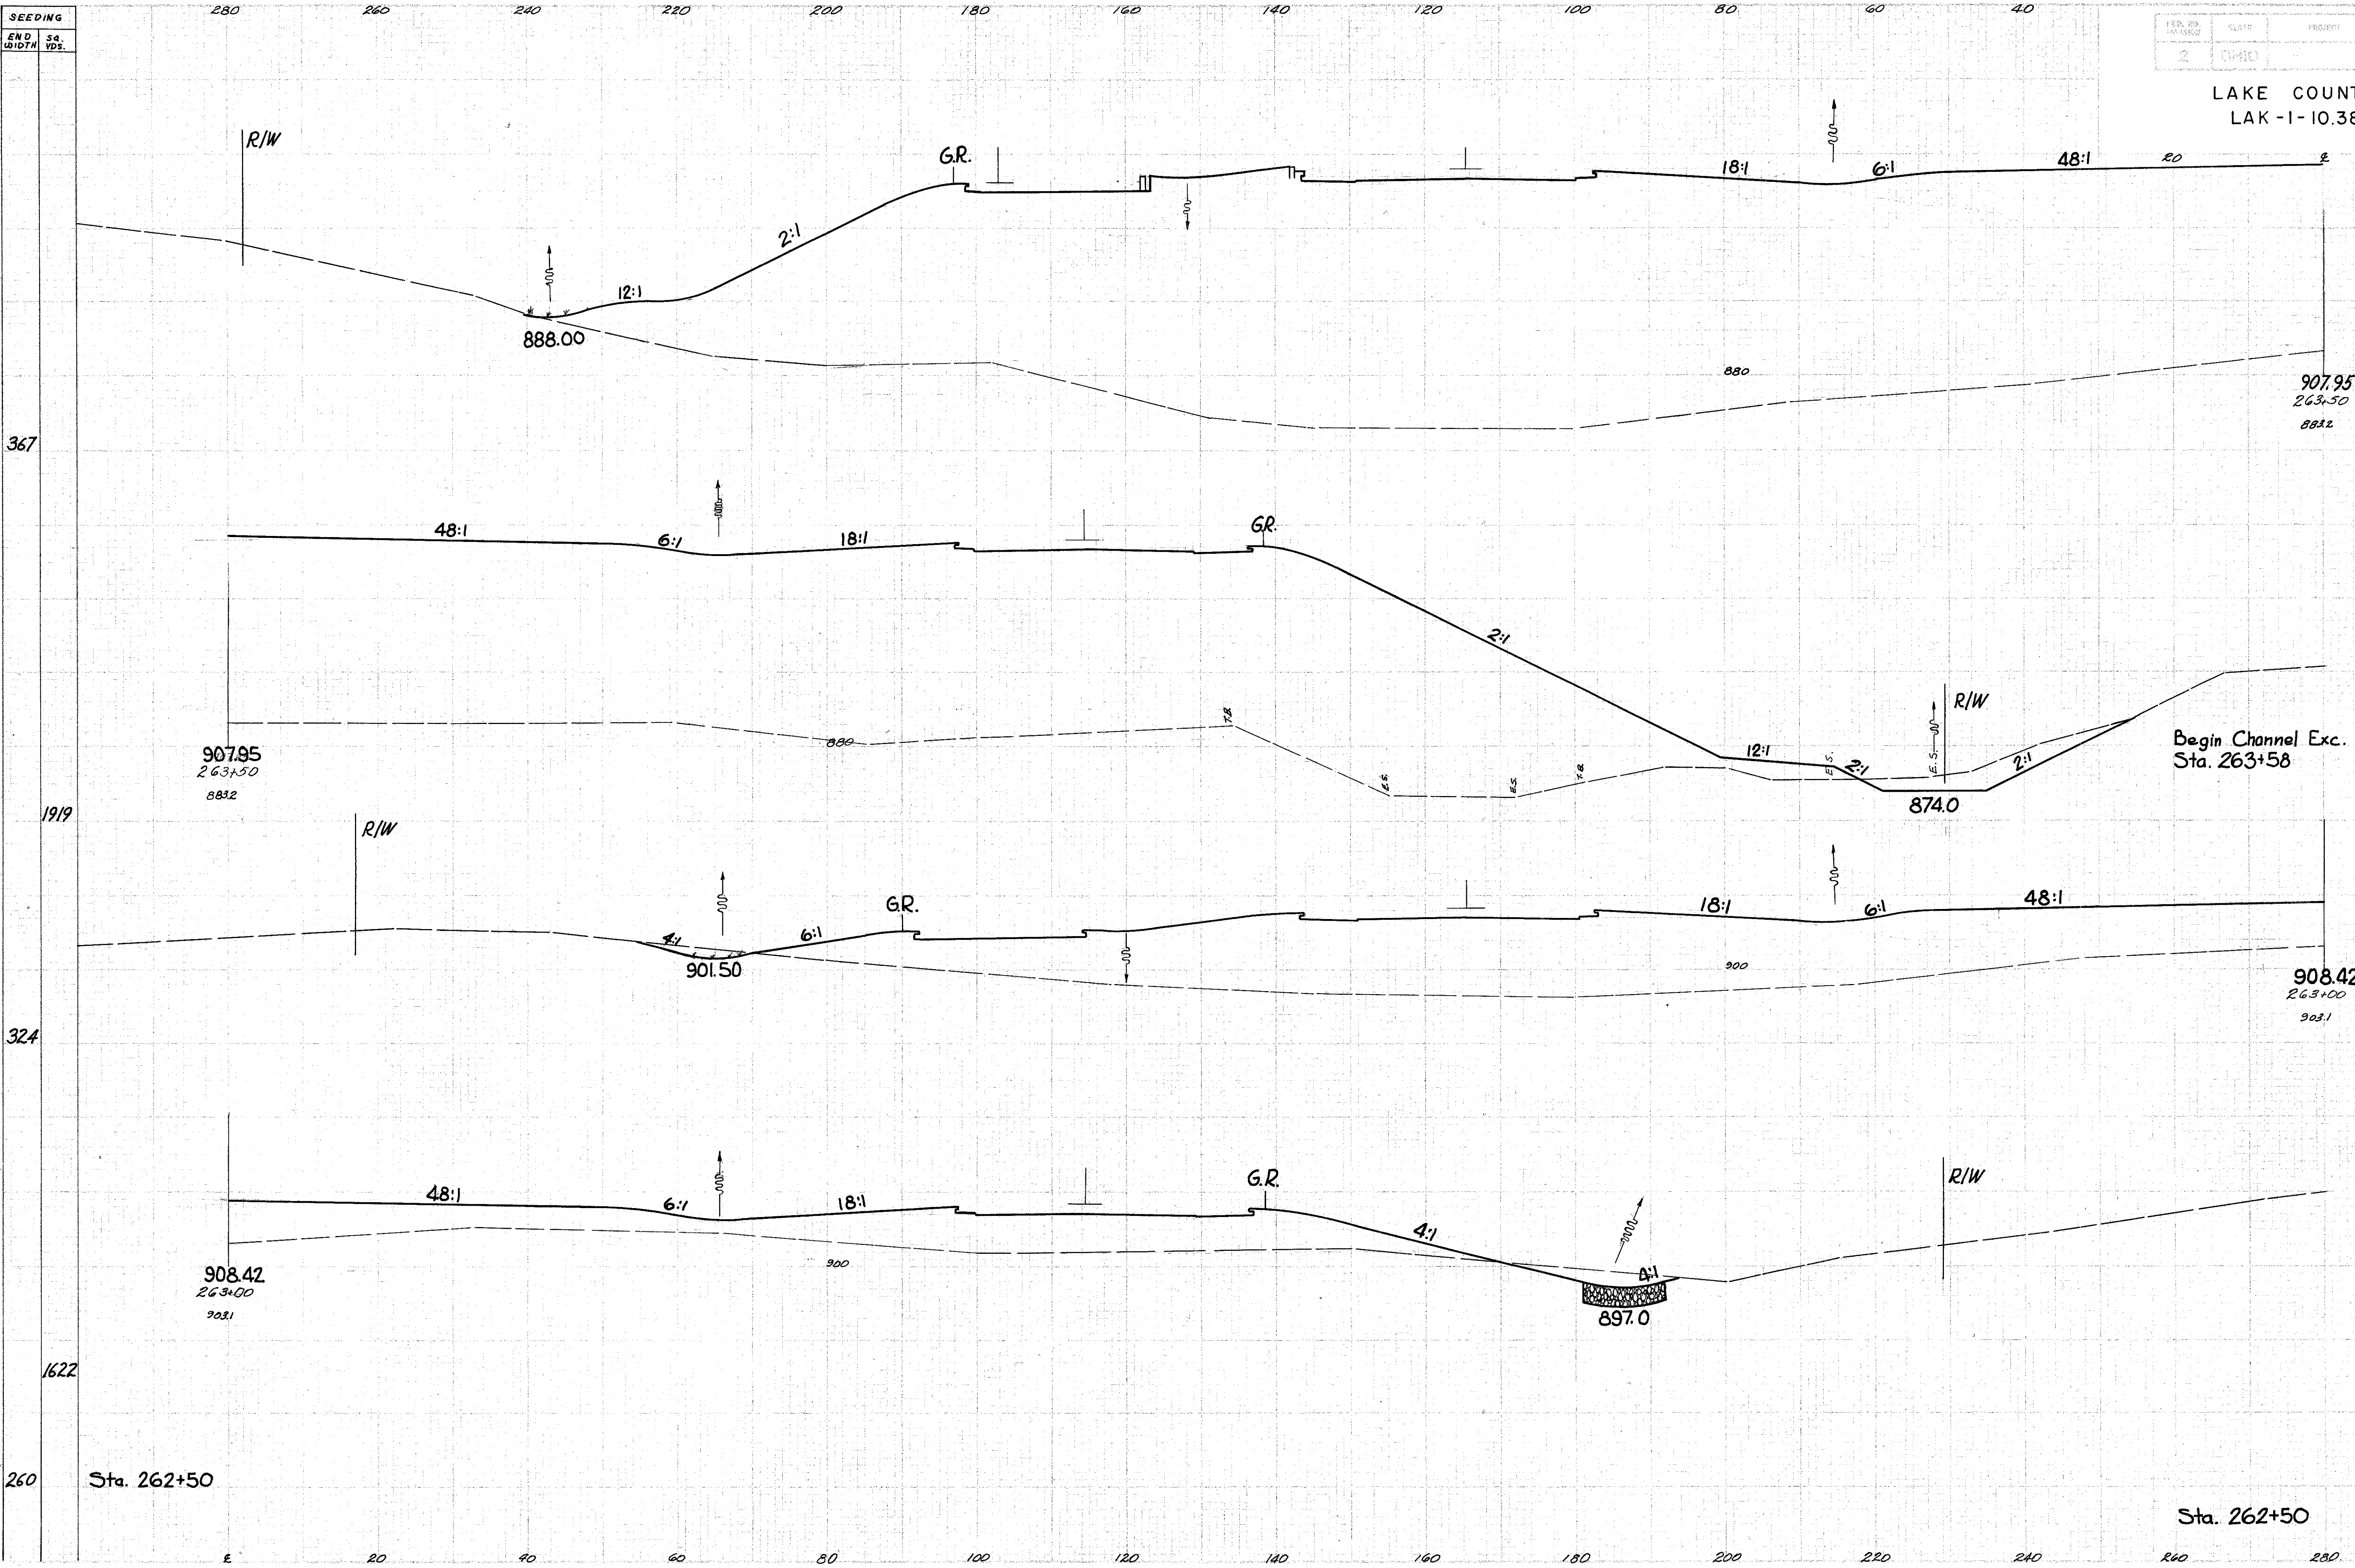

END AREA		CU. YDS.	
Cut	Fill	Cut	Fill
		0	10792
		31	12104
		34	2280
		942	1