


SEEDING 280 260 240 220 200 180 160 140 120 100 80 60 40

NO. OF SHEETS	STAGE	PROJECT	137
2	CHIC		306

LAKE COUNTY
LAK-1-10.38

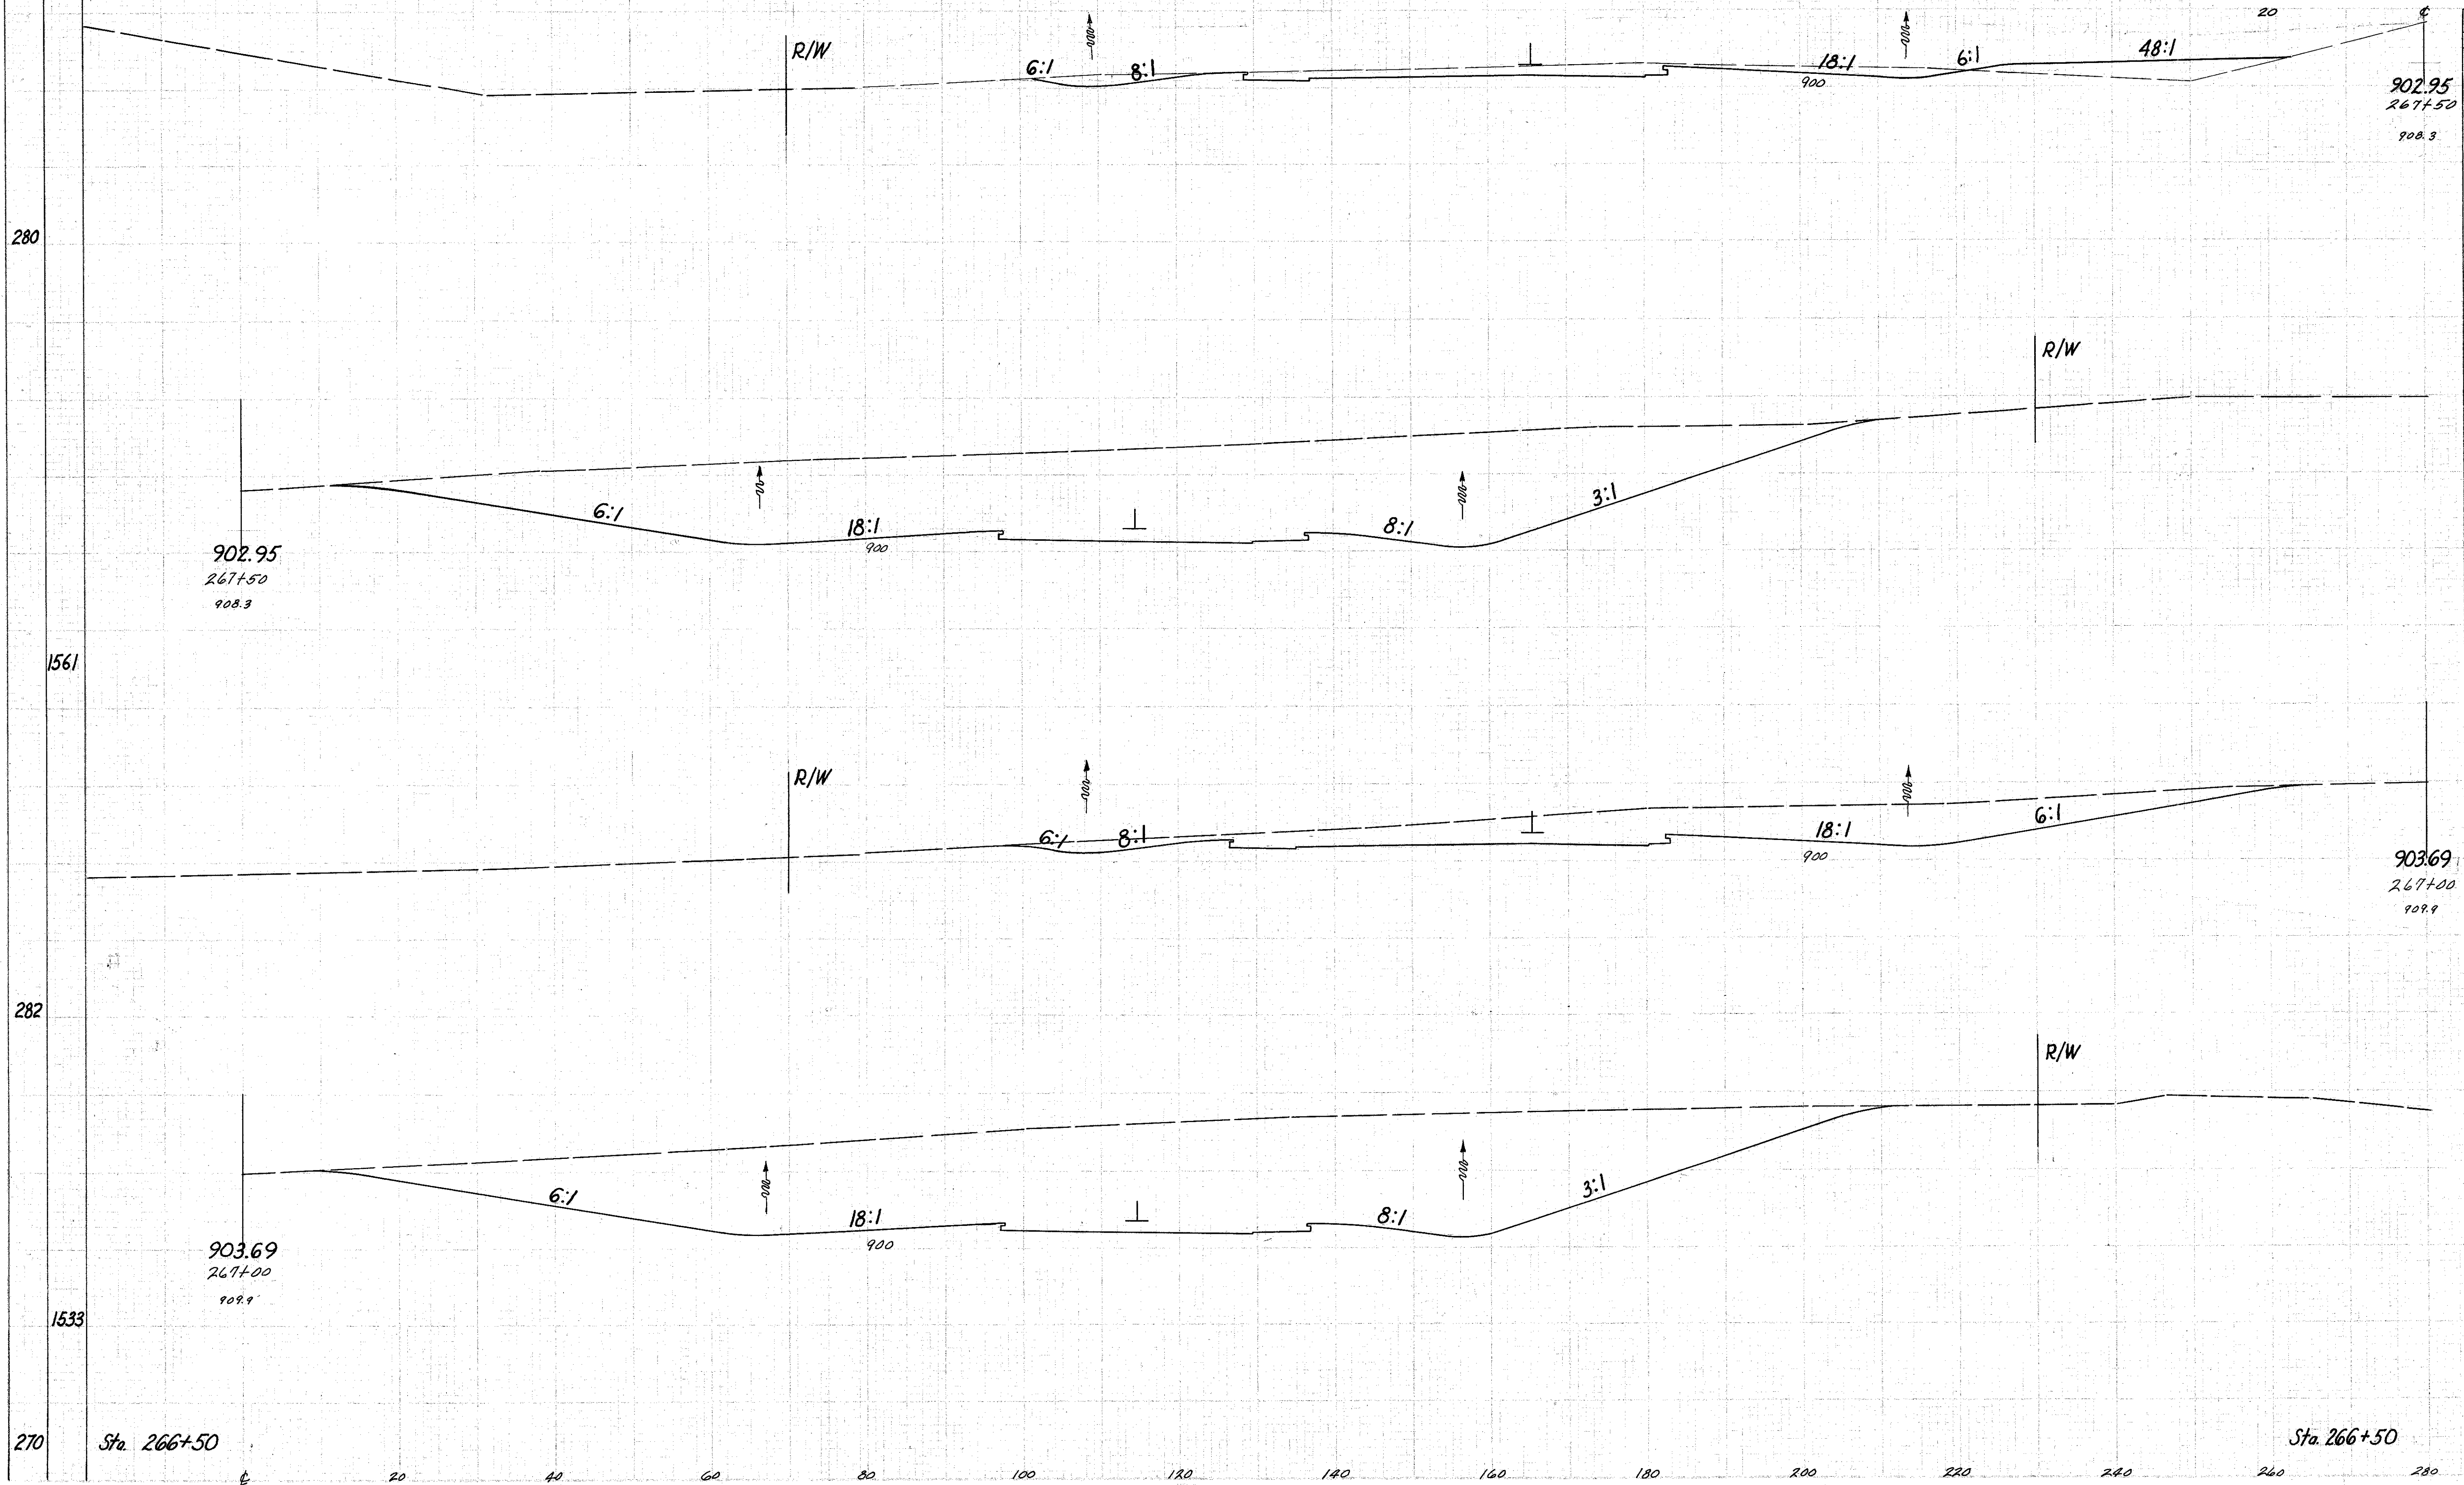

END AREA		CU. YDS.	
Cut	Fill	Cut	Fill
1881	44		
		4006	41
2445	0		
		4284	
2182	0		

Sta. 267+00 to 267+50