


SEEDING  
END WIDTH  
SO. YDS.

138  
306

LAKE COUNTY  
LAK-1-10.38

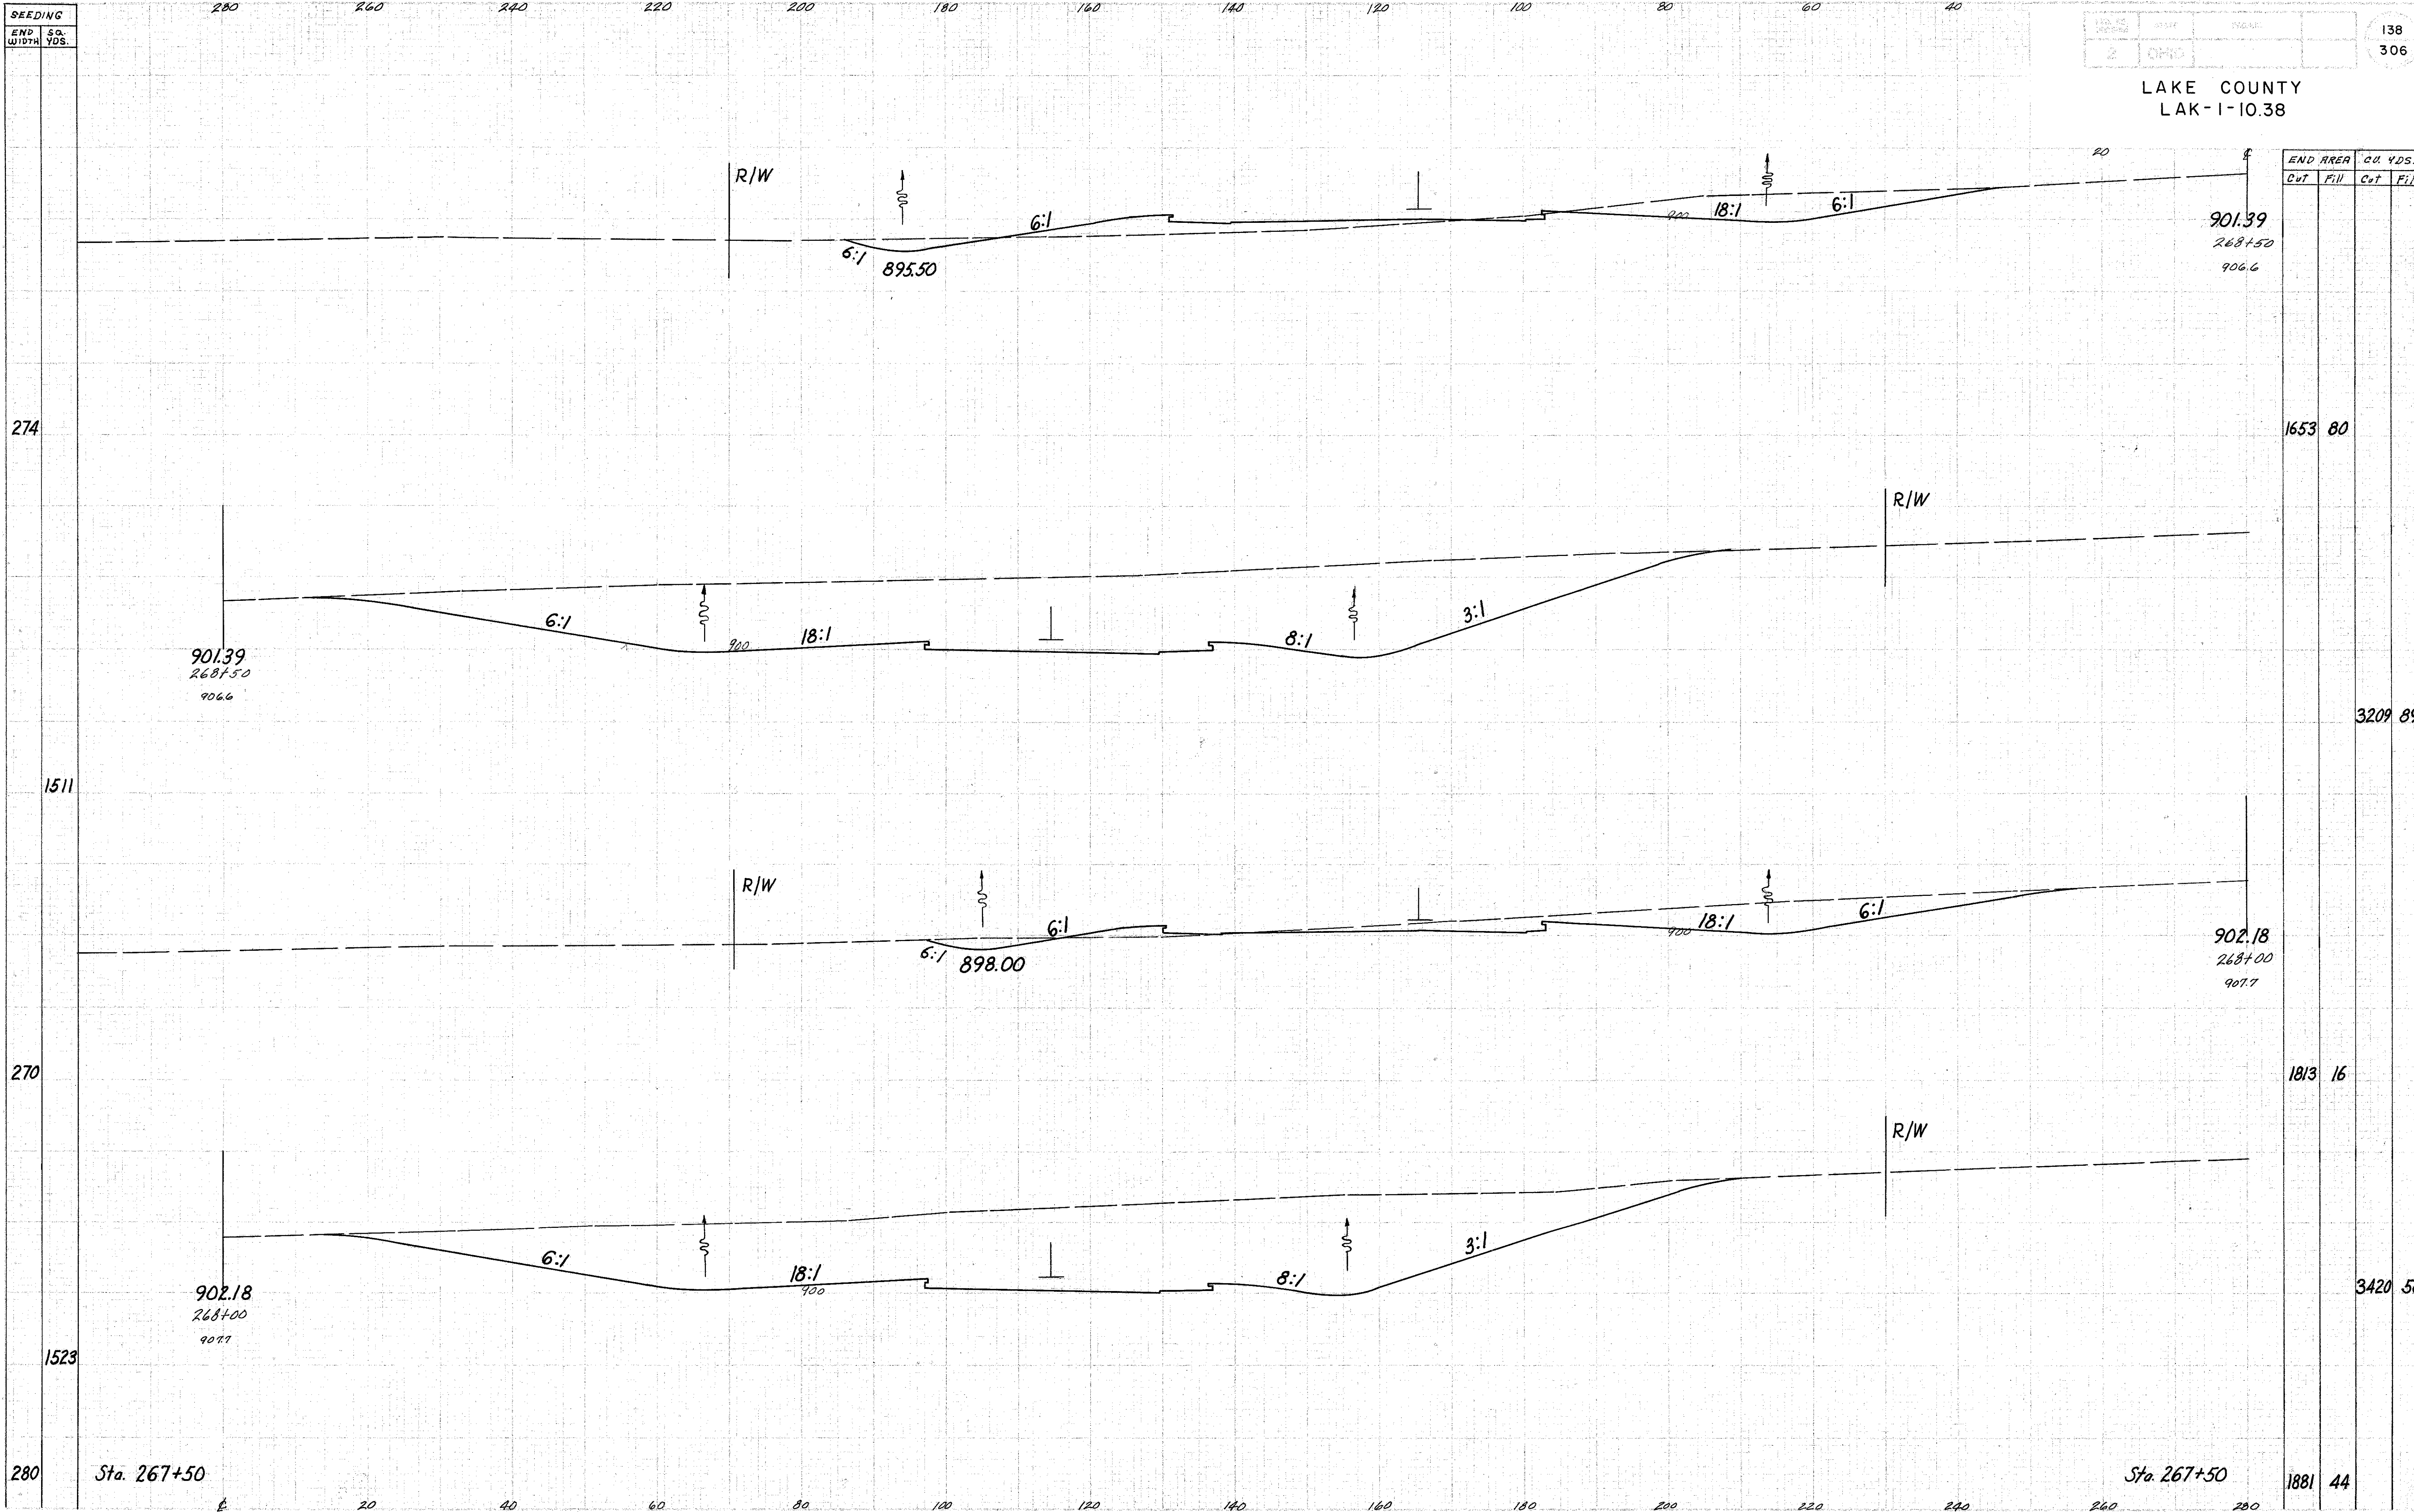

Sta. 267+50

Sta. 267+50

Sta. 268+00 to 268+50