


SEEDING
END WIDTH SQ. YDS.

DATE	PROJECT	NO.
10-10-38	LAK-1-10.38	139

139
306

LAKE COUNTY
LAK-1-10.38

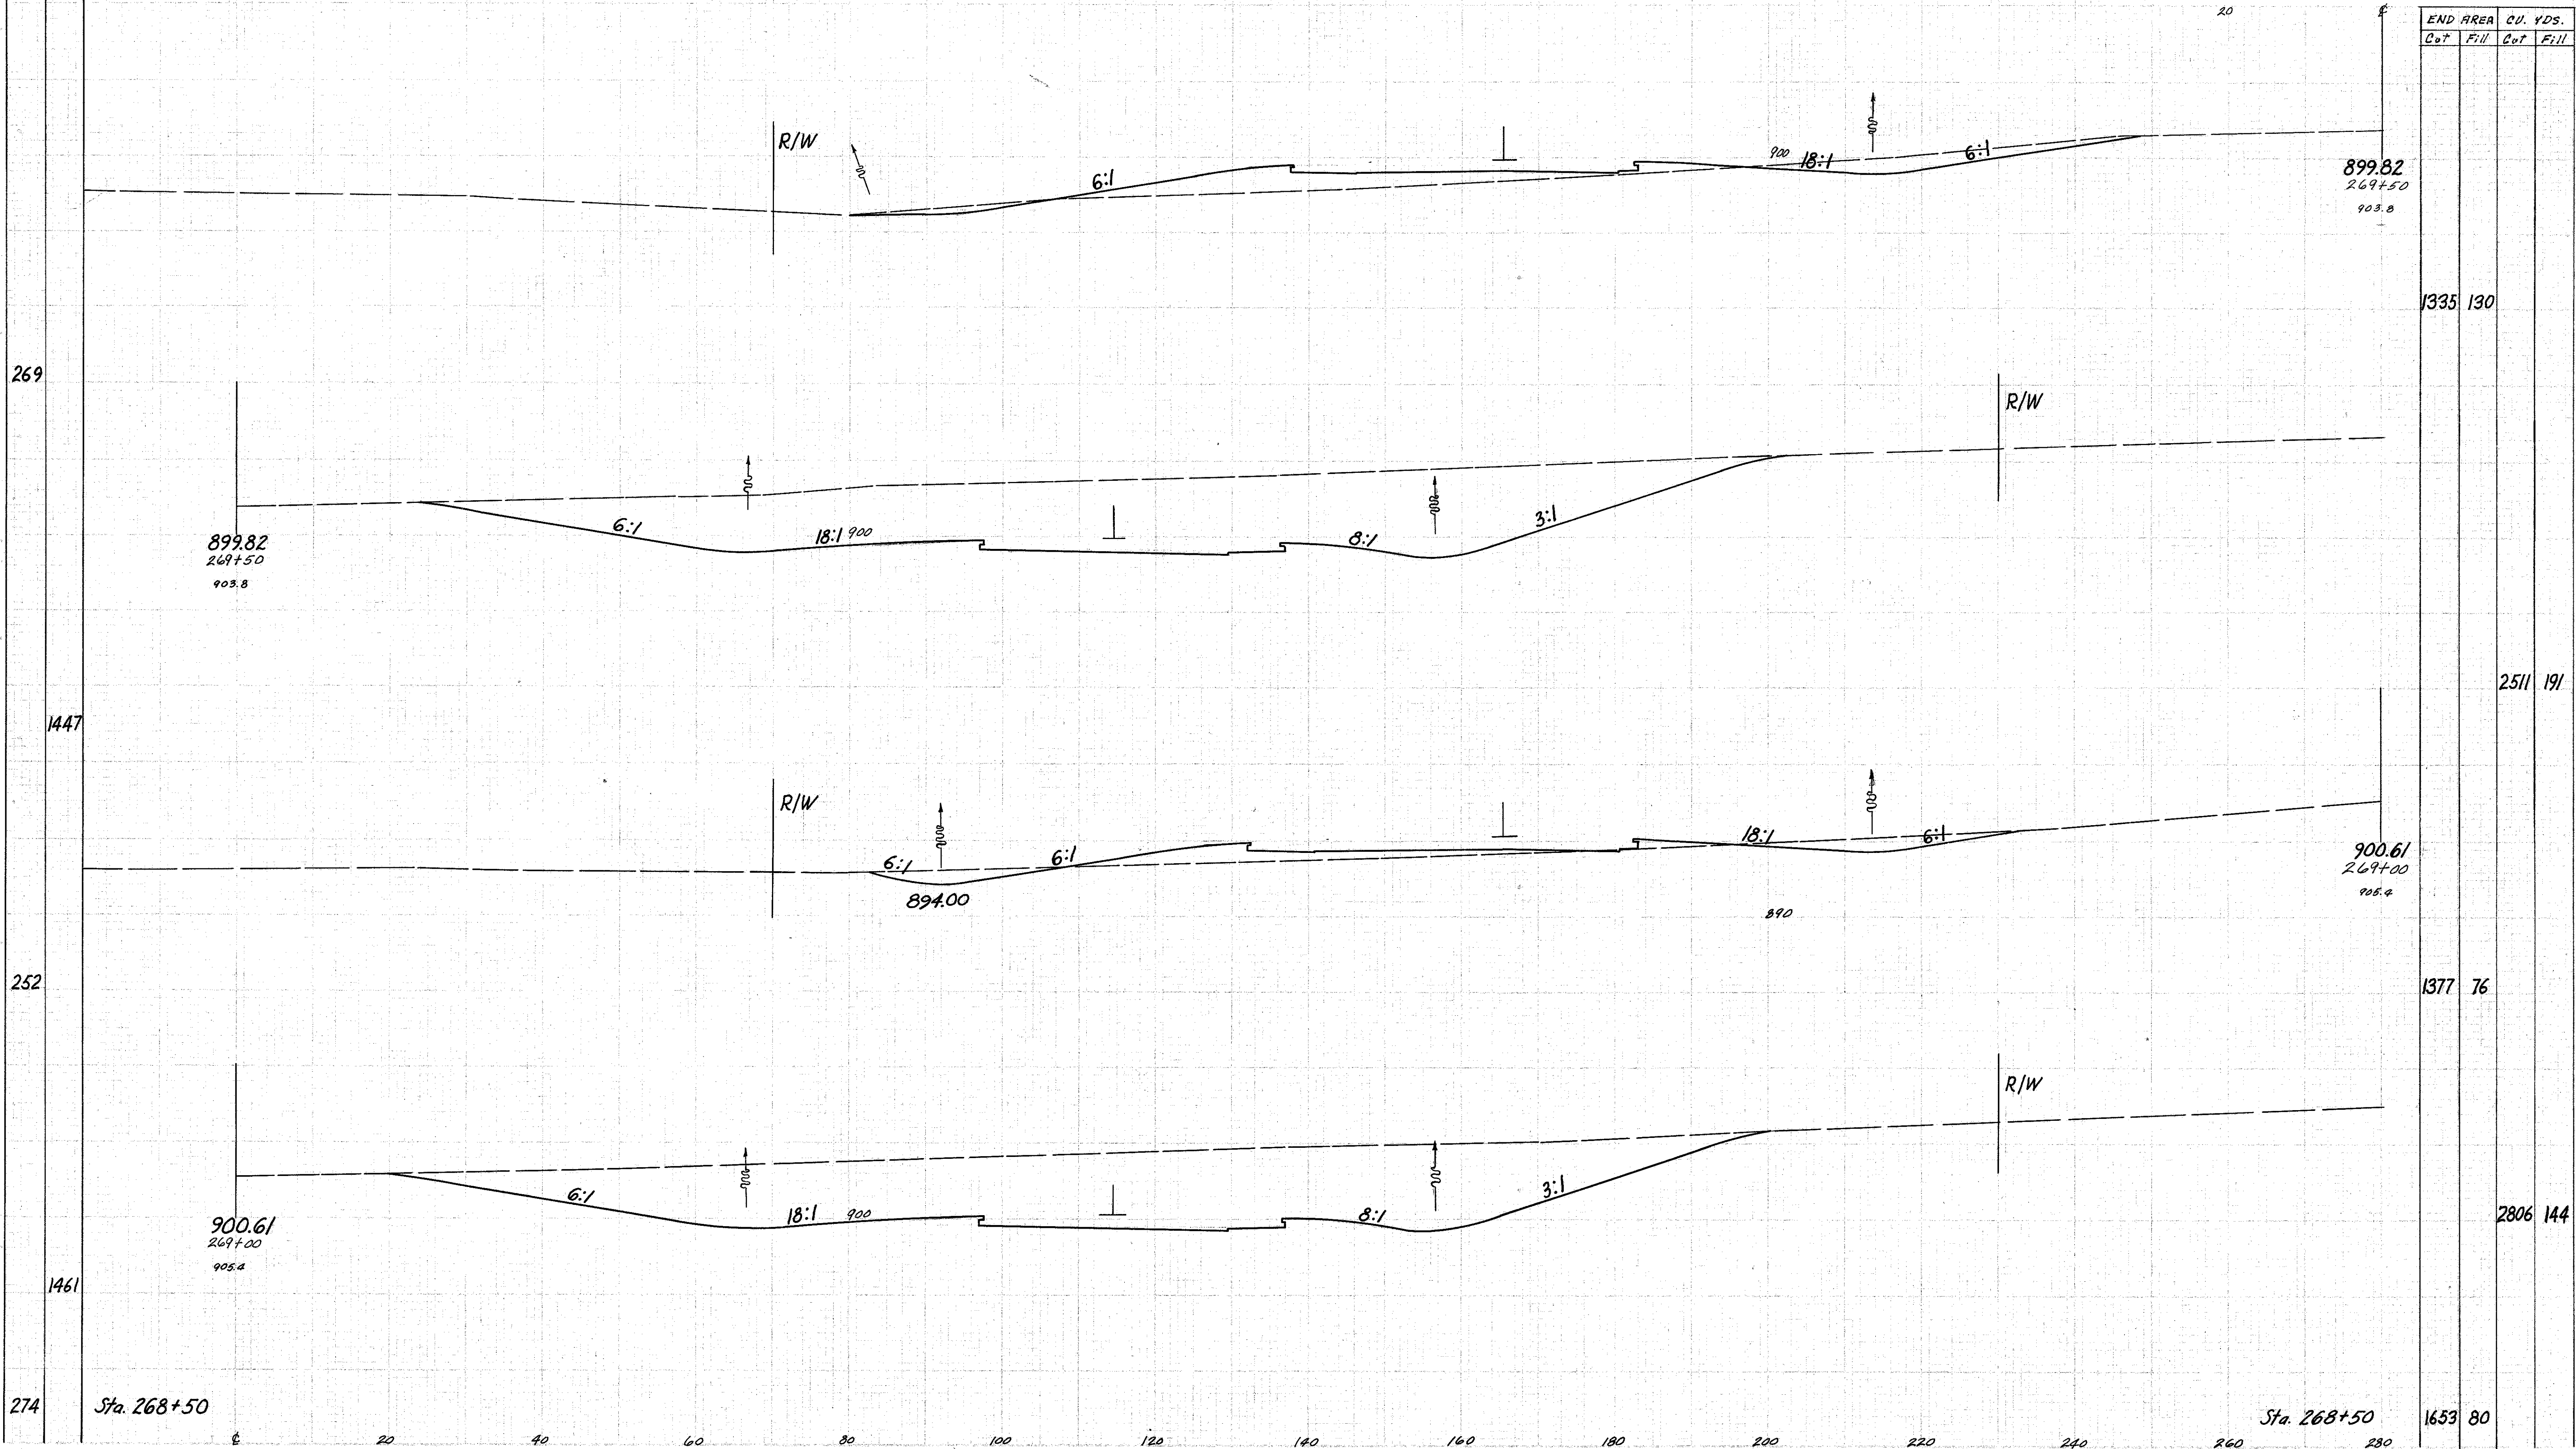

END AREA
Cut Fill

Station	Cut Area	Fill Area	Cut Area	Fill Area
268+50	0	0	1335	130
269+00	5.82	0	2511	191
269+50	0	0	1377	76
Sta. 268+50 to 269+50	5.82	0	1653	80

Sta. 269+00 to 269+50