


SEEDING 280 260 240 220 200 180 160 140 120 100 80 60 40

END STA.	START STA.	PROJECT	141
272+50	271+50	LAK-1-10.38	306

LAKE COUNTY
LAK-1-10.38

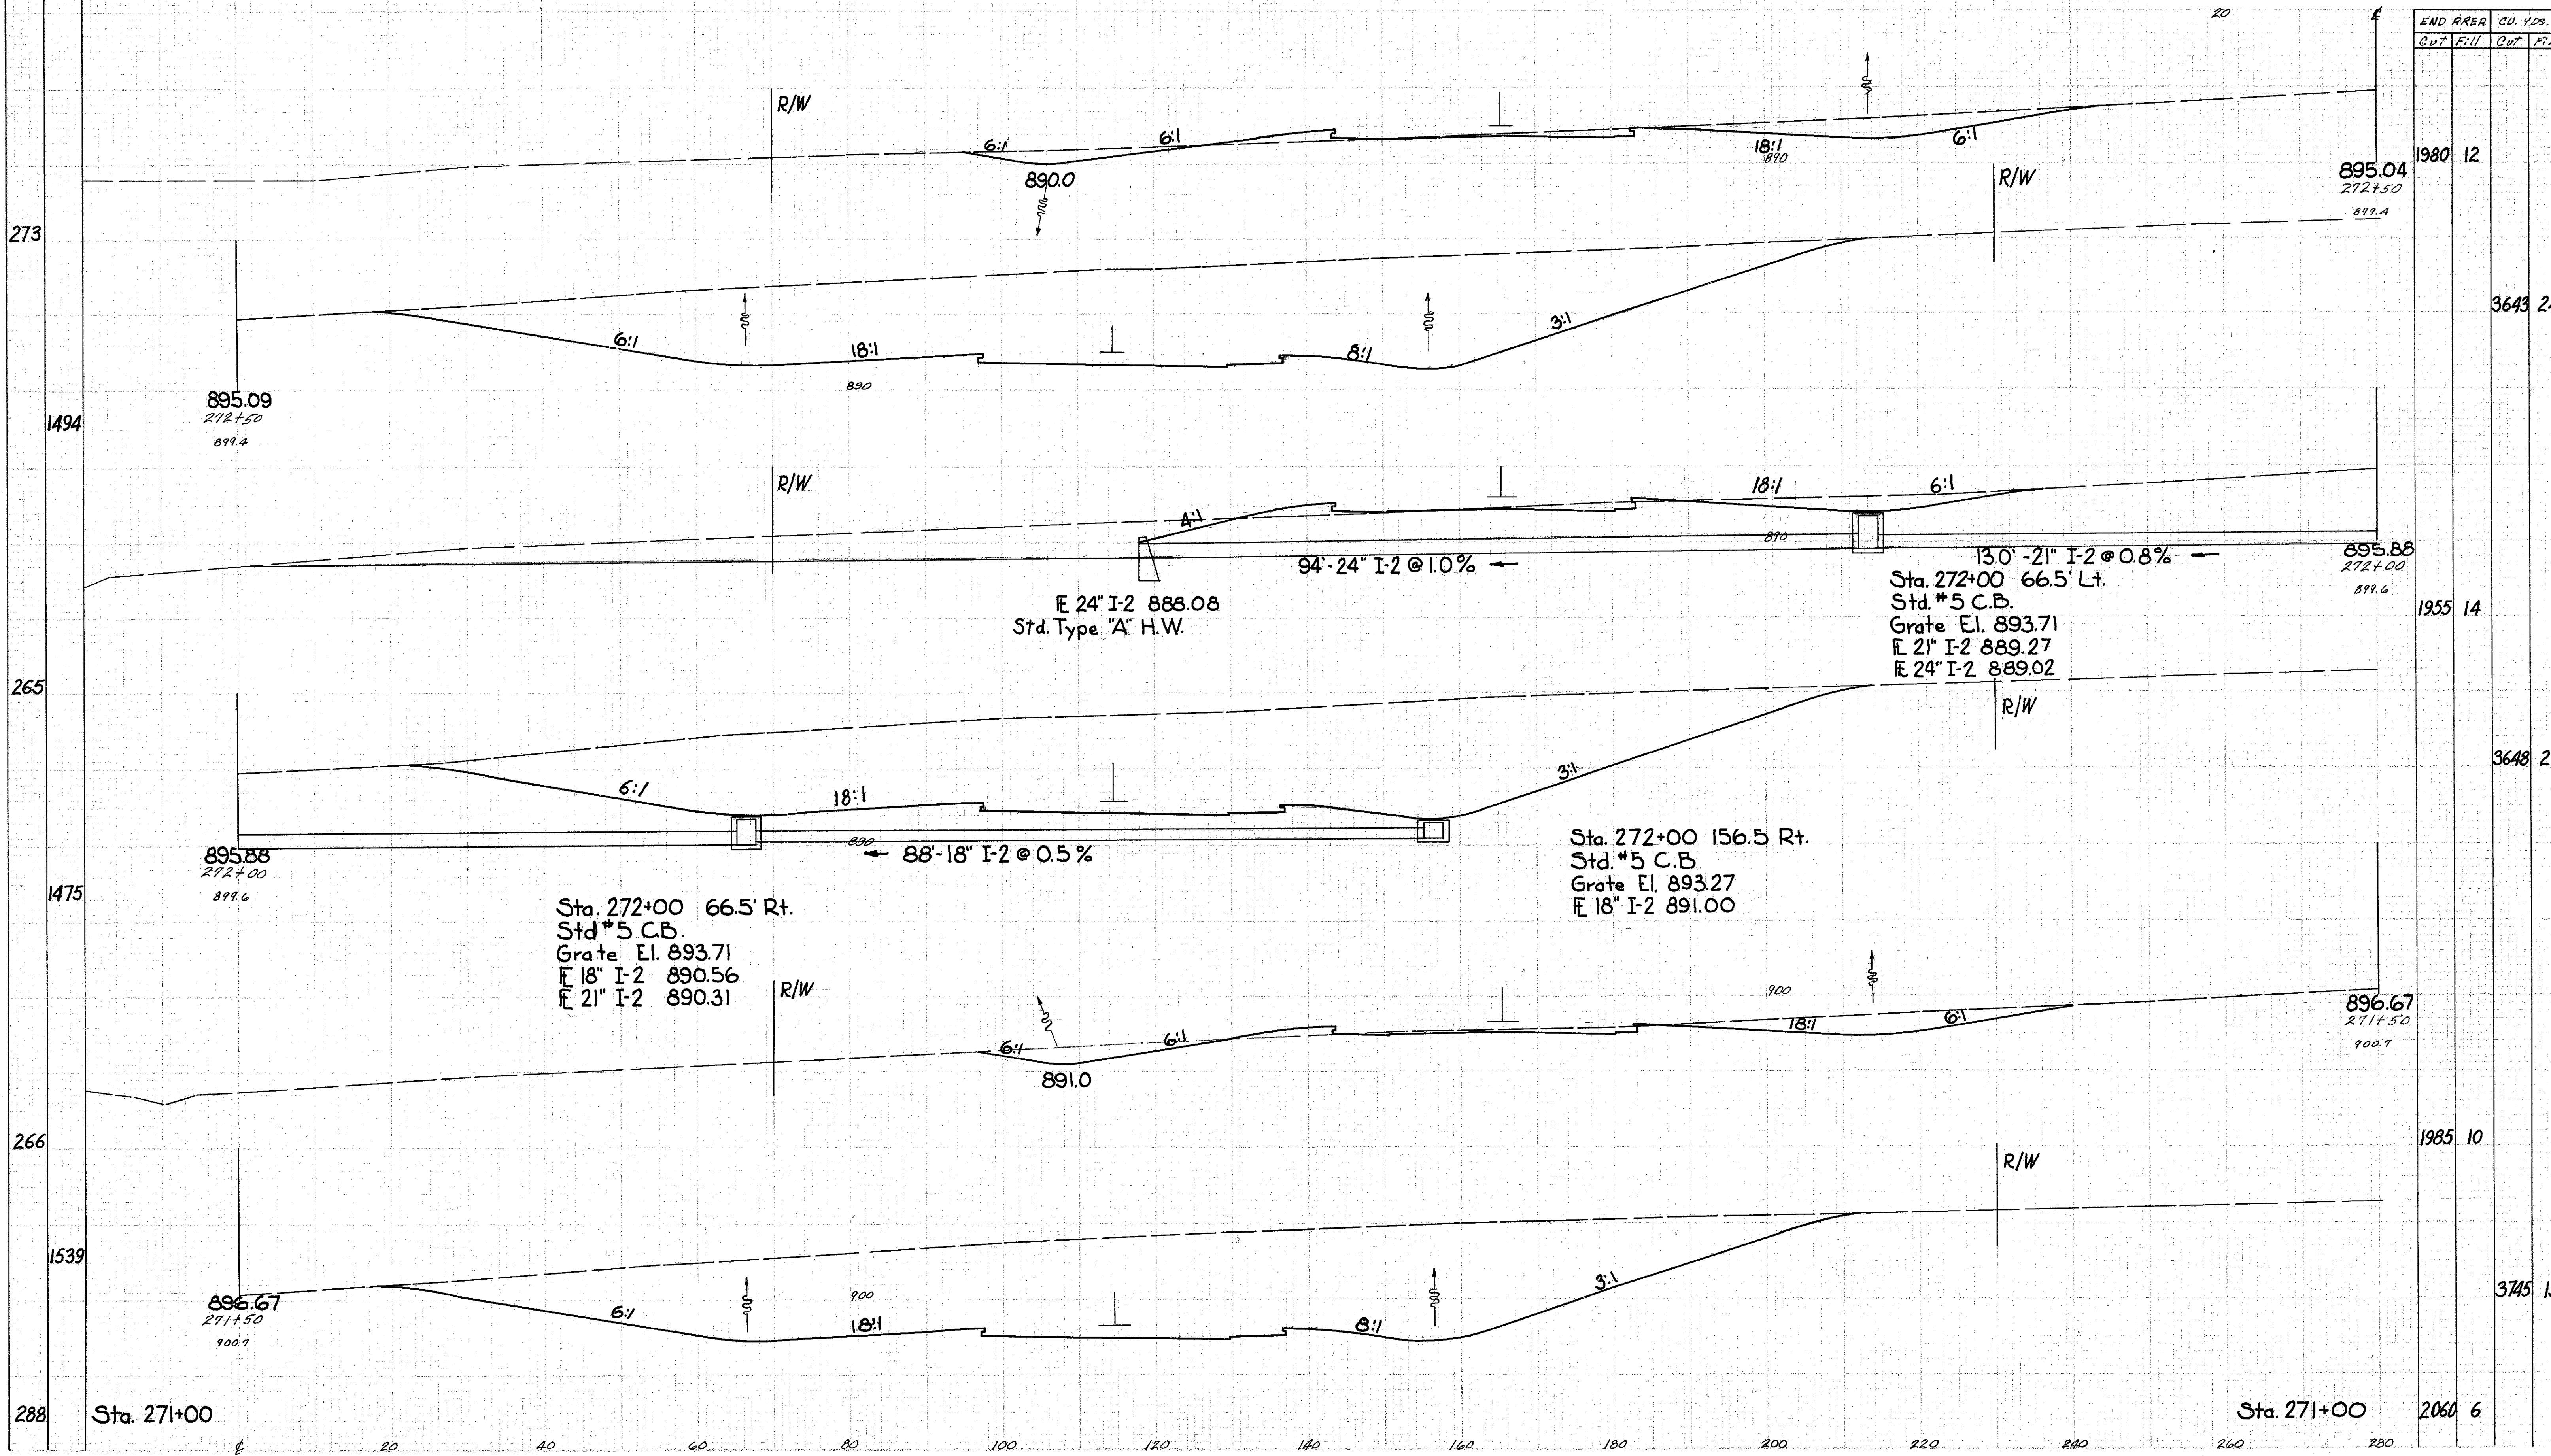

END STA.		CU. YDS.	
Cut	Fill	Cut	Fill
1980	12		
1494		3643	24
265		1955	14
1475		3648	22
266		1985	10
1539		3745	15
288		2060	6

Sta. 271+00

Sta. 271+00

Sta. 271+50 to 272+50